
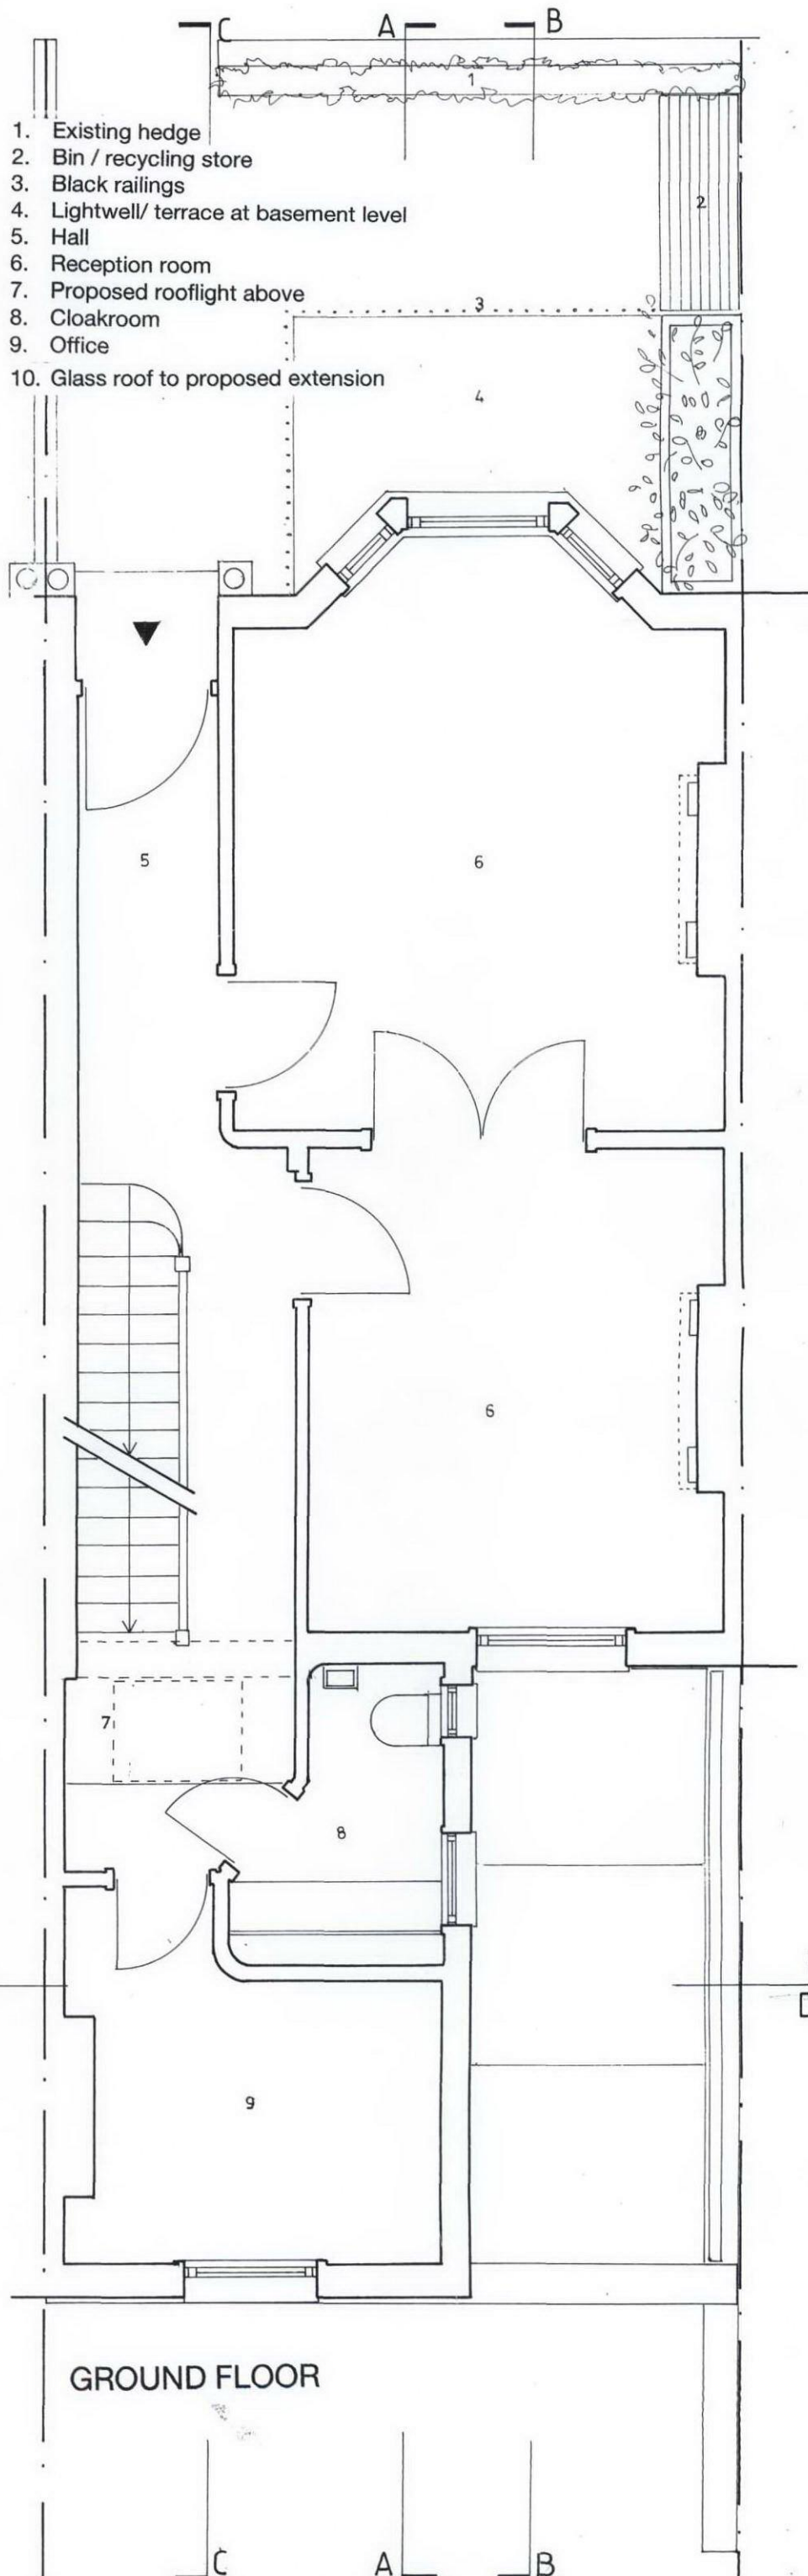


1. Utility room
2. Family room / home office
3. Kitchen / dining
4. Proposed infill extension
5. Terrace

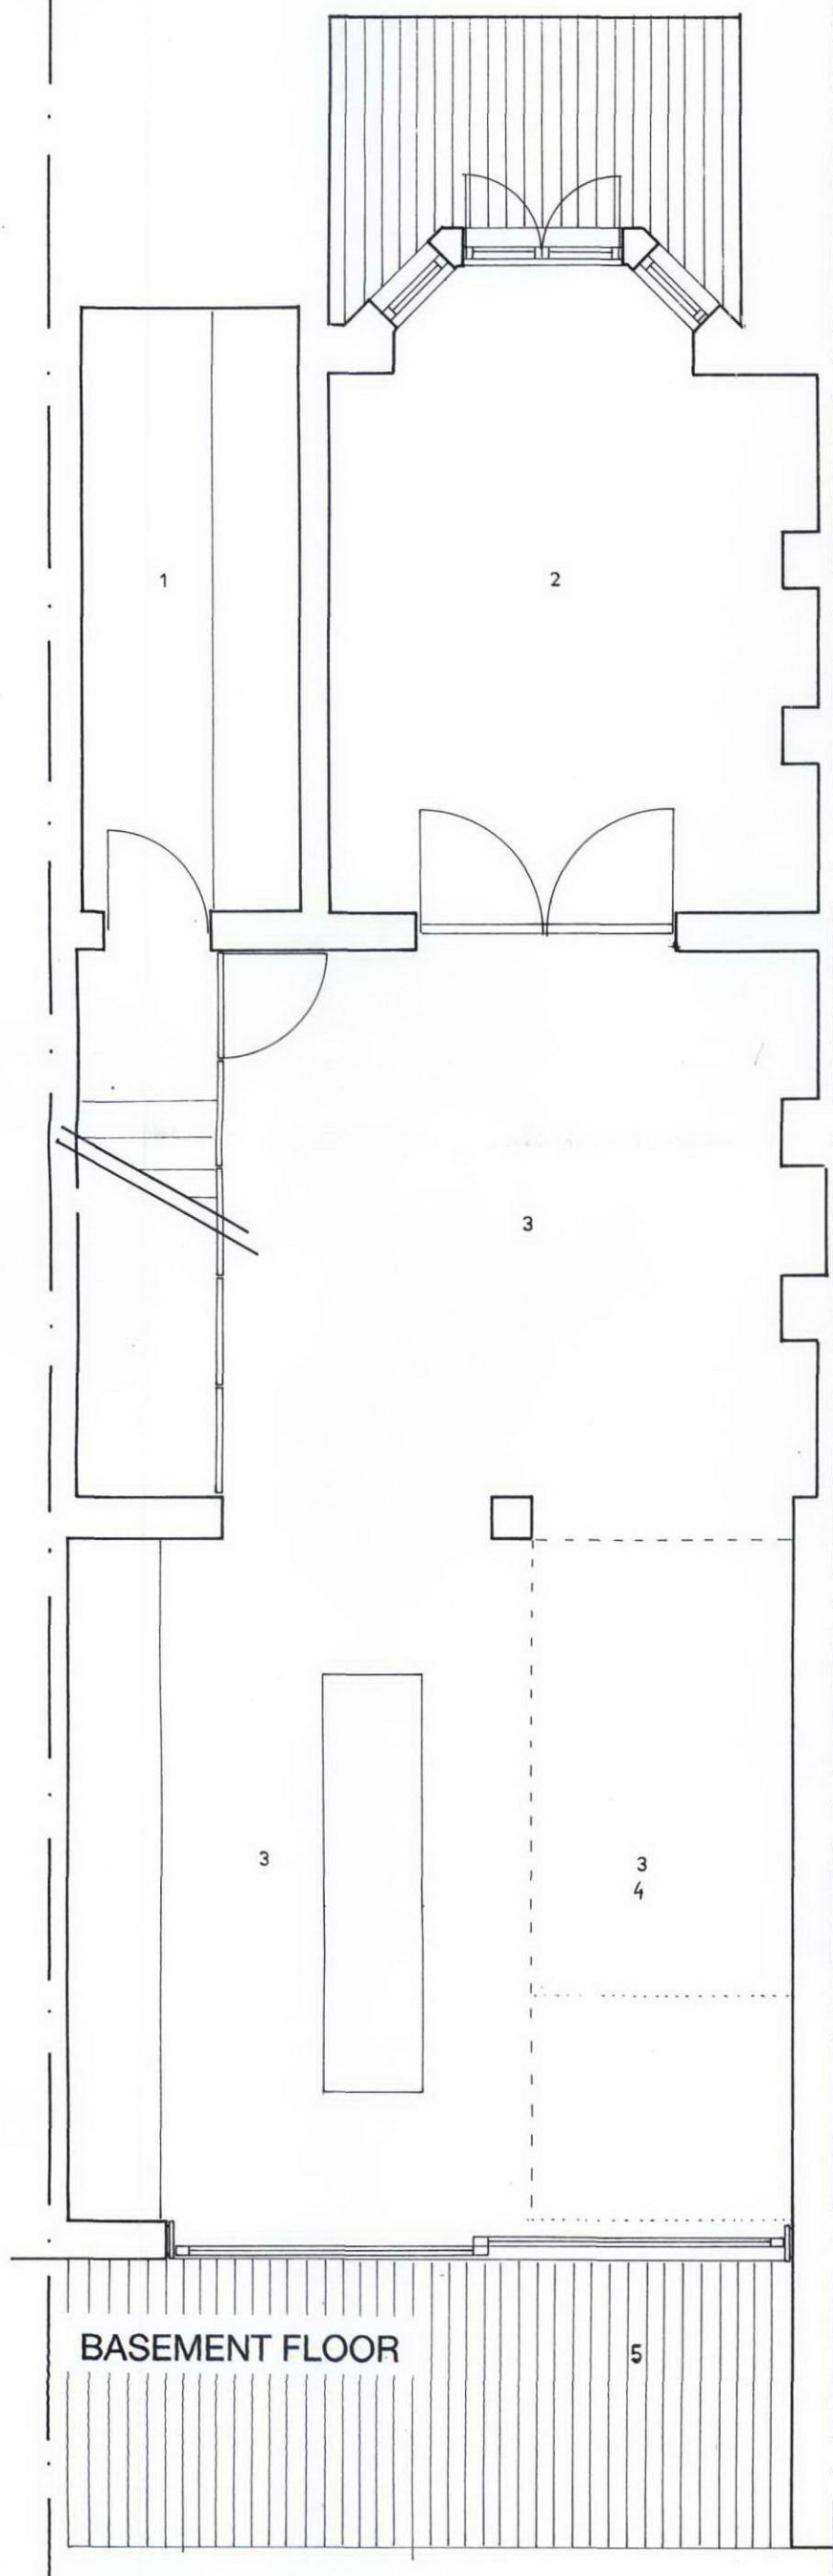

1. Existing hedge
2. Bin / recycling store
3. Black railings
4. Lightwell/ terrace at basement level
5. Hall
6. Reception room
7. Proposed rooflight above
8. Cloakroom
9. Office
10. Glass roof to proposed extension