


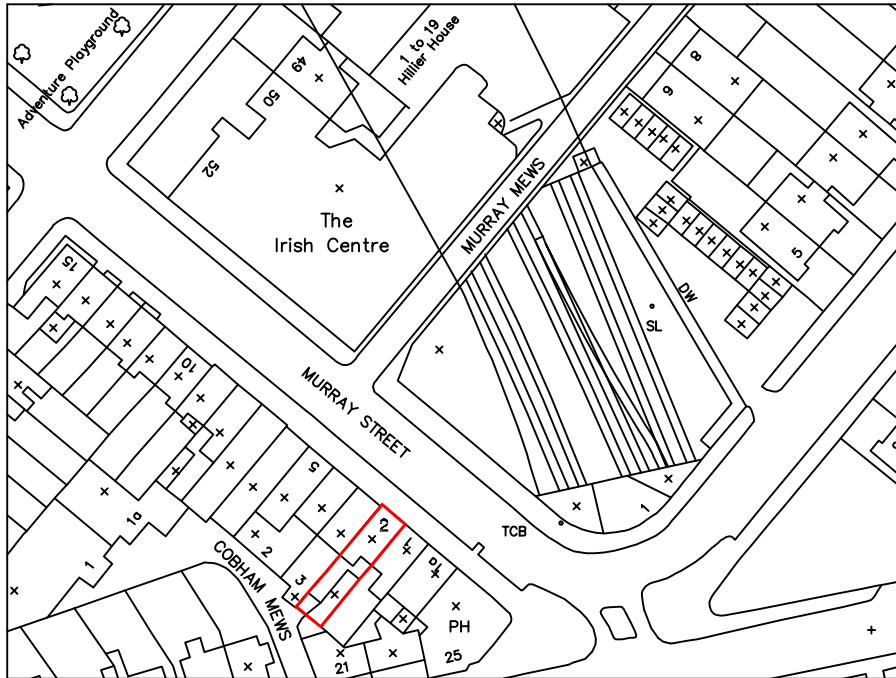


Crown Copyright. All rights reserved. Licence Number 100020449

2 Murray Street London NW1
site location plan



Drg no 1788-01

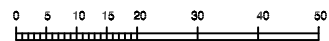

scale 1:1250 @ A4