


Site Plan : DP1
Regents Place, North East Quadrant
London, NW1

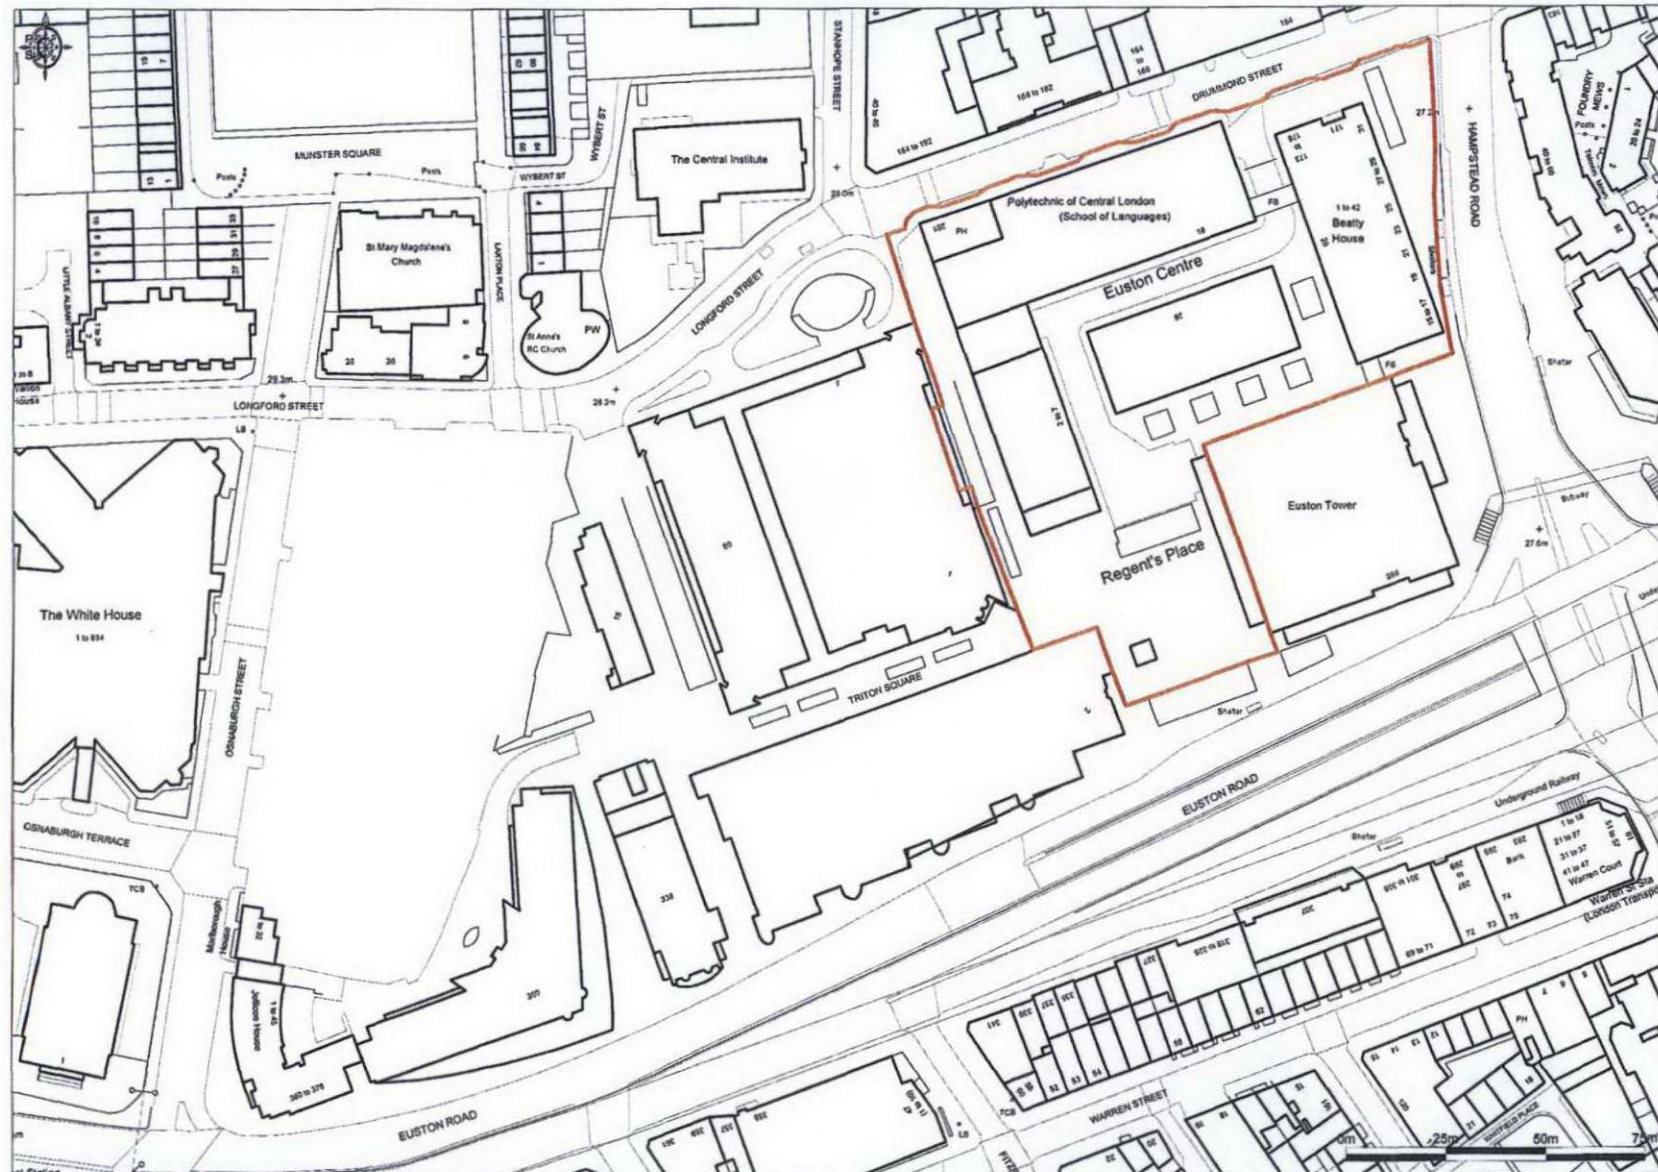

© Crown Copyright 2008. All rights reserved. Licence number 100020449. Plotted Scale - 1:1250

Date: November 2008