

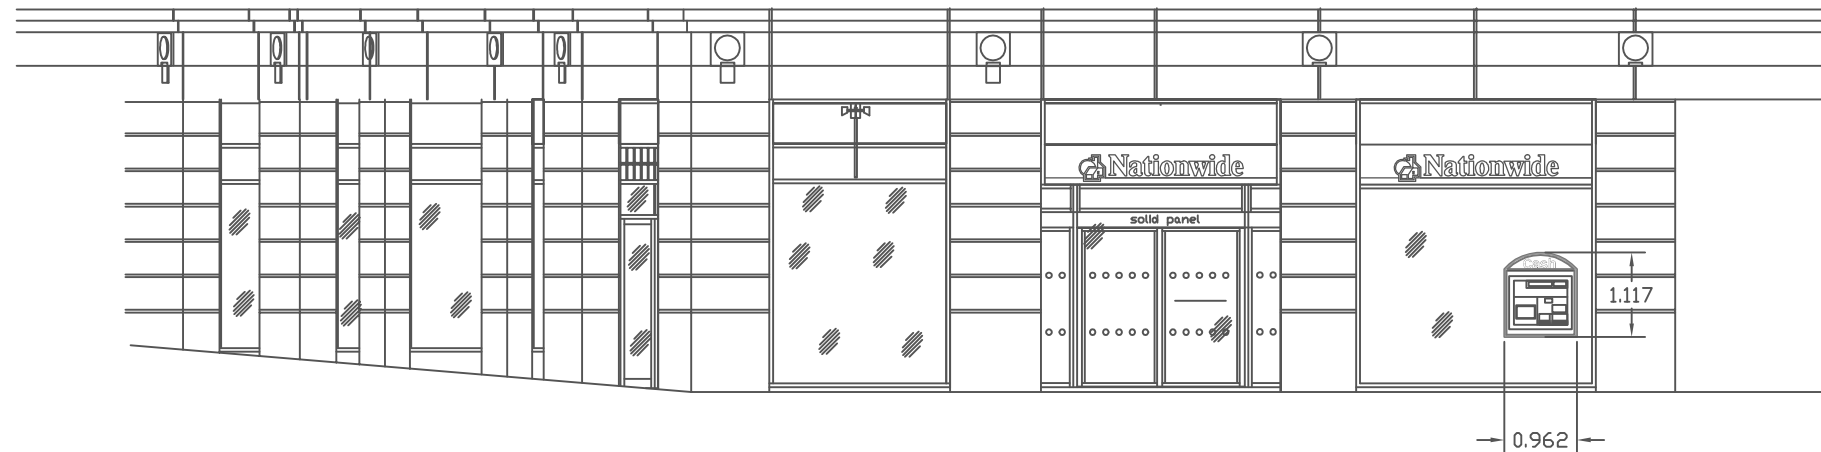


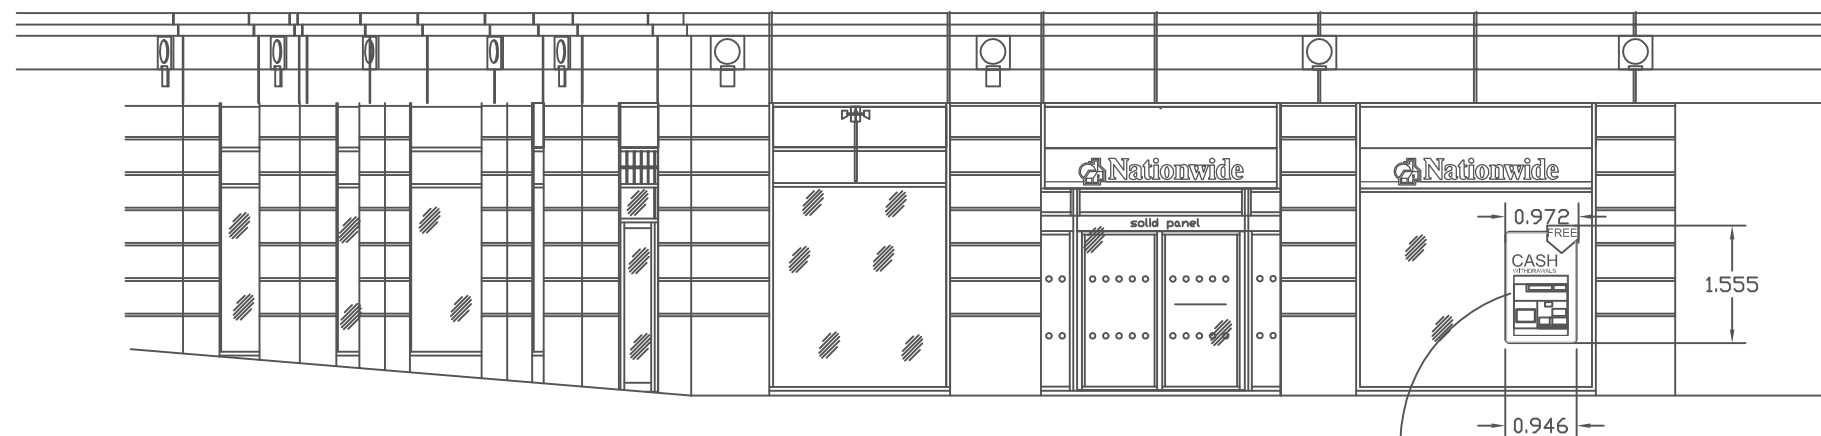

Existing Elevation (To High Holborn)

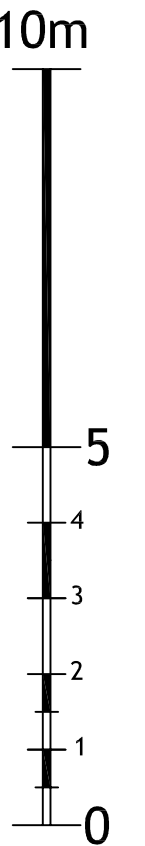

Proposed Elevation

*Proposed surround type B
See drawing NCR 5886-B*



Building / Branch Name			
High Holborn (London)			
New Oxford House			
Property Ref.		Branch Prefix	
HI01		0225	
Drawing Title			
Cash Point Surround			
Planning Drawing			
Drawn By	Date	Scale	Sheet Size
SJK	Dec 11	1:100	A3
Drawing No.		Revision	
NW75			