


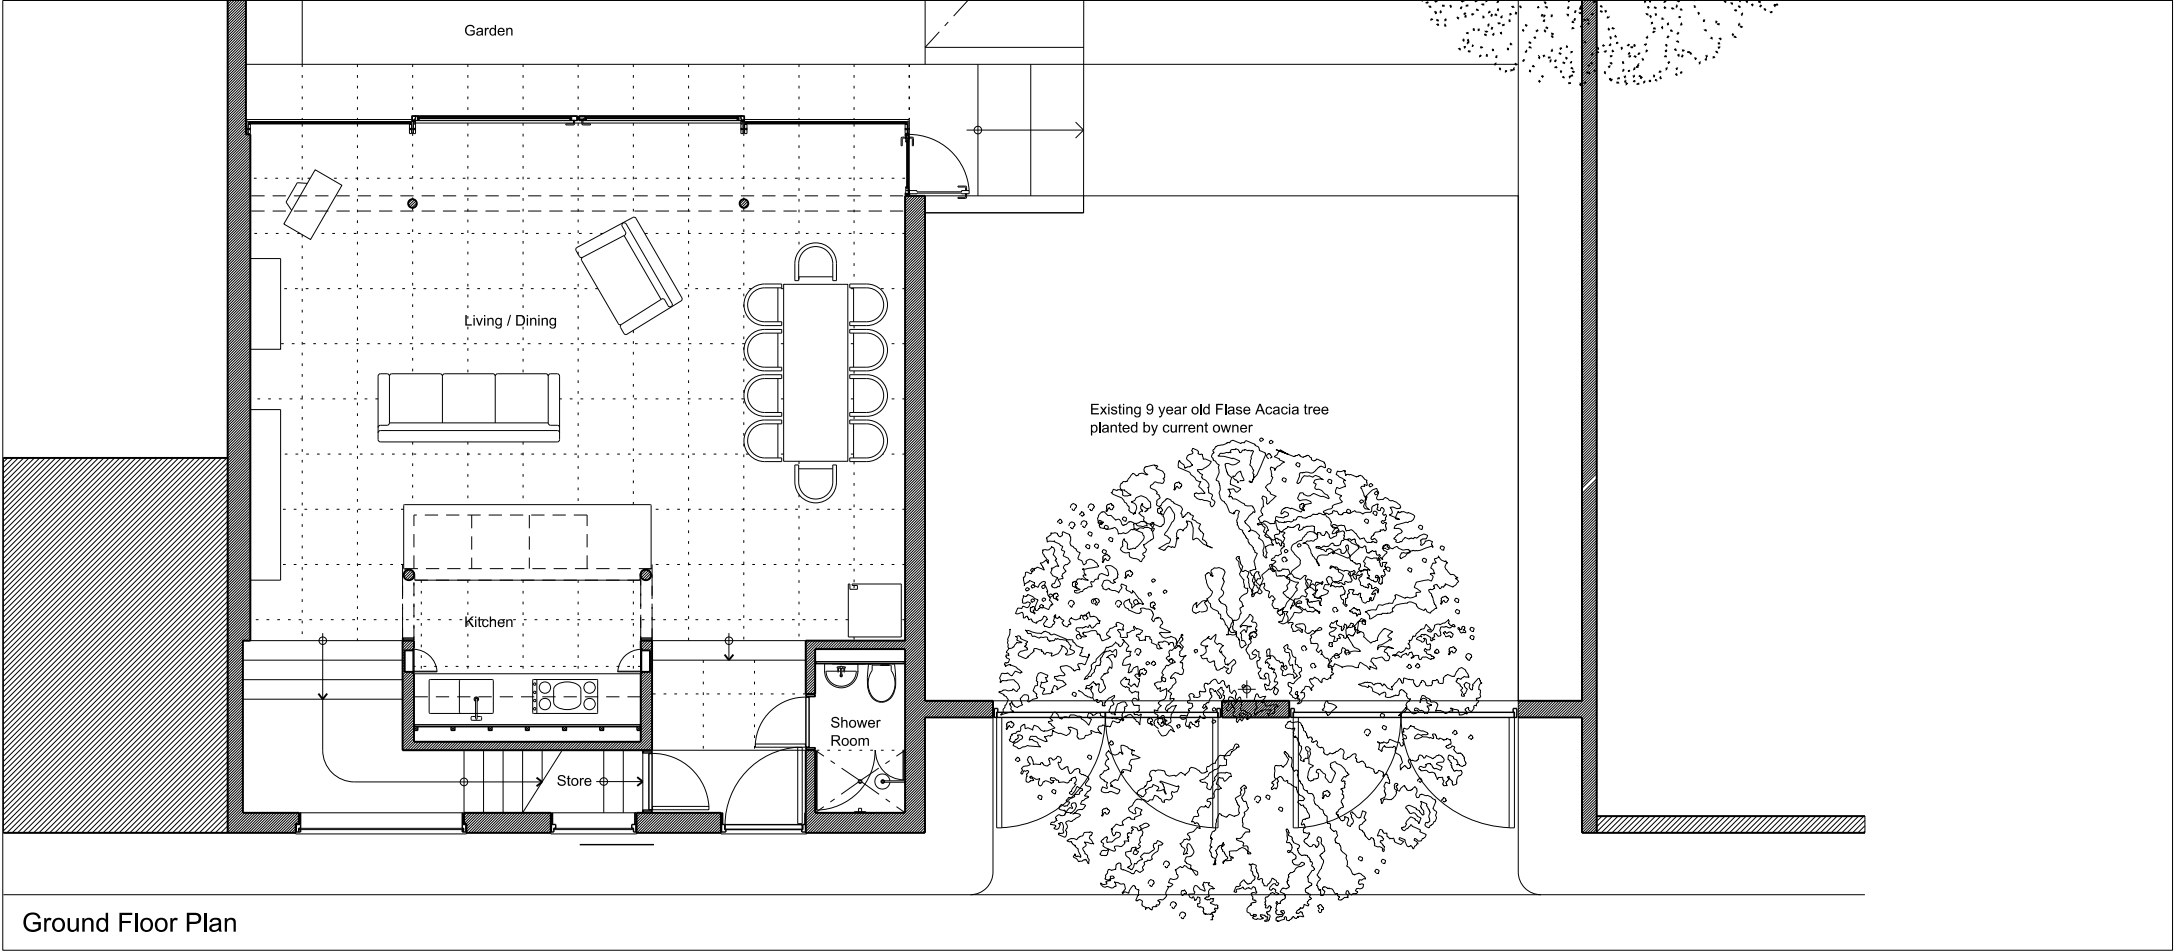
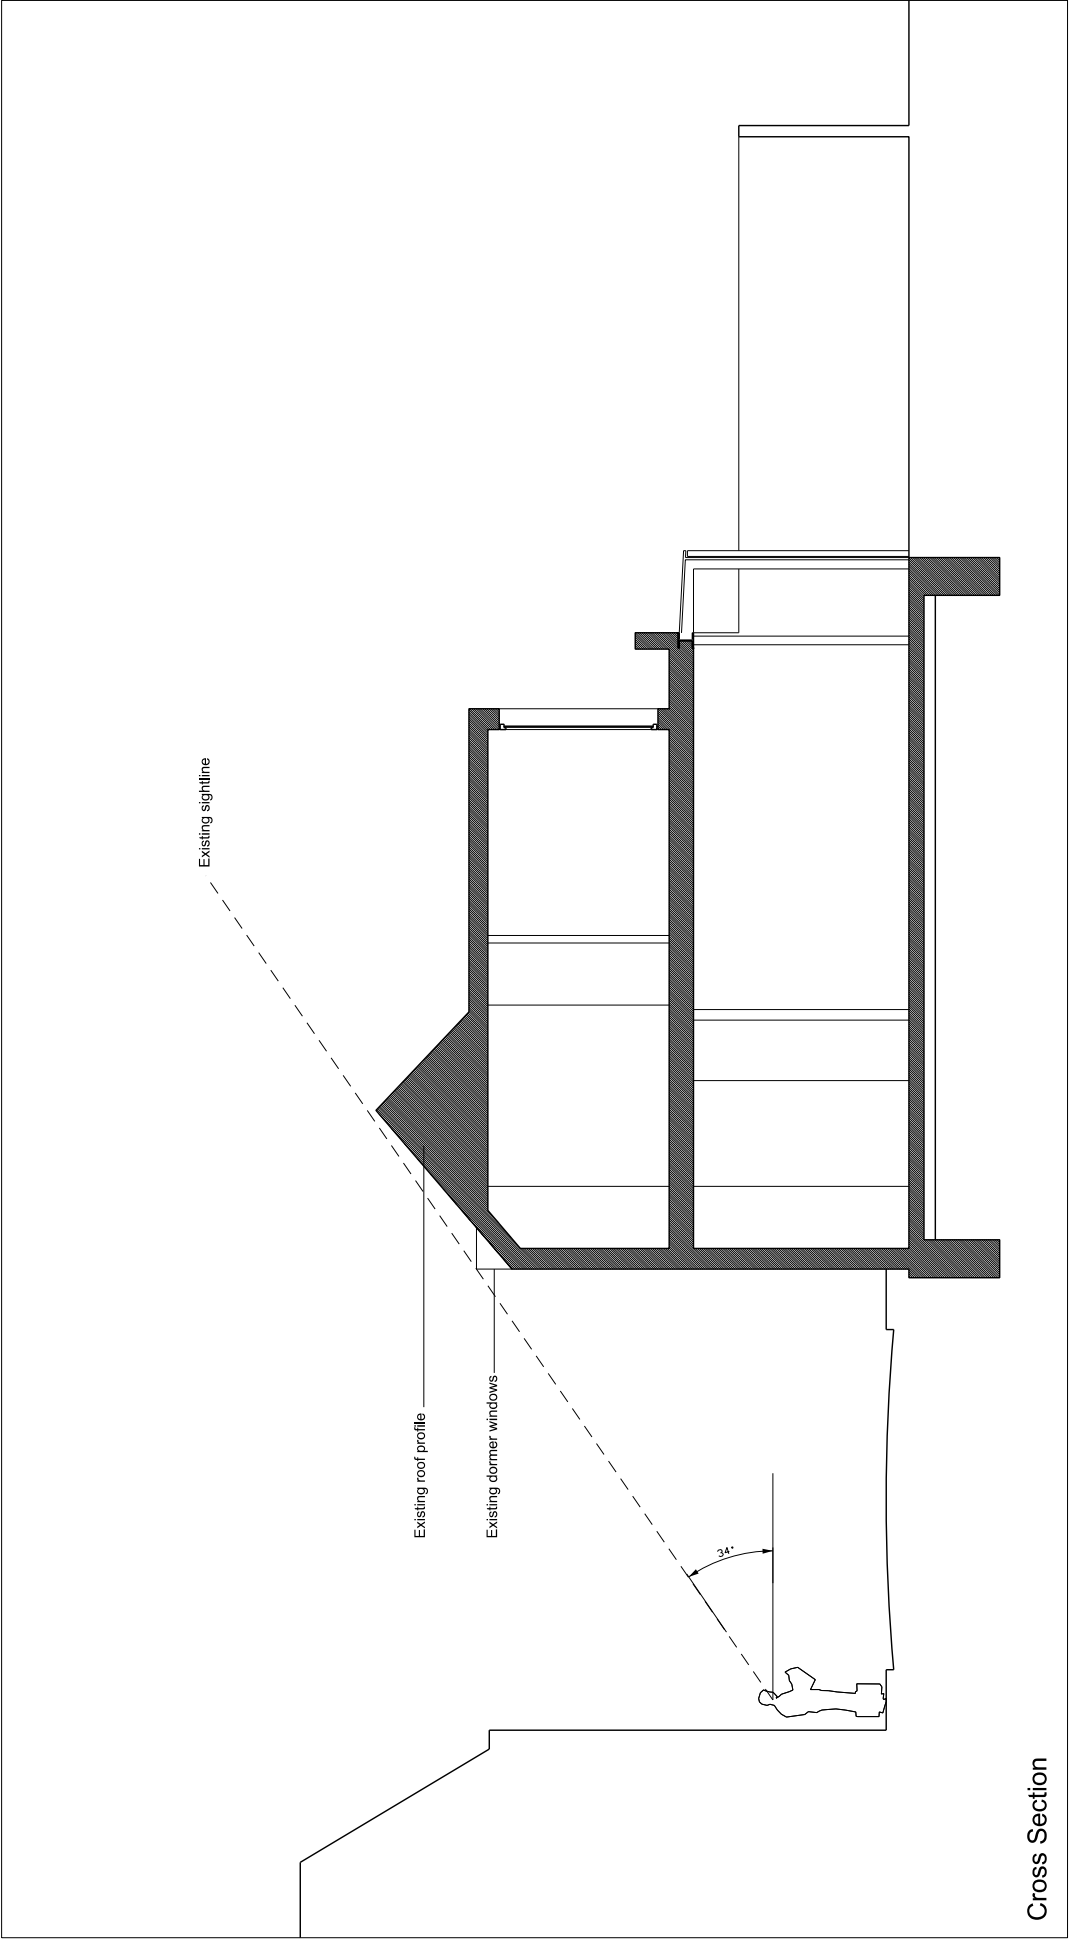
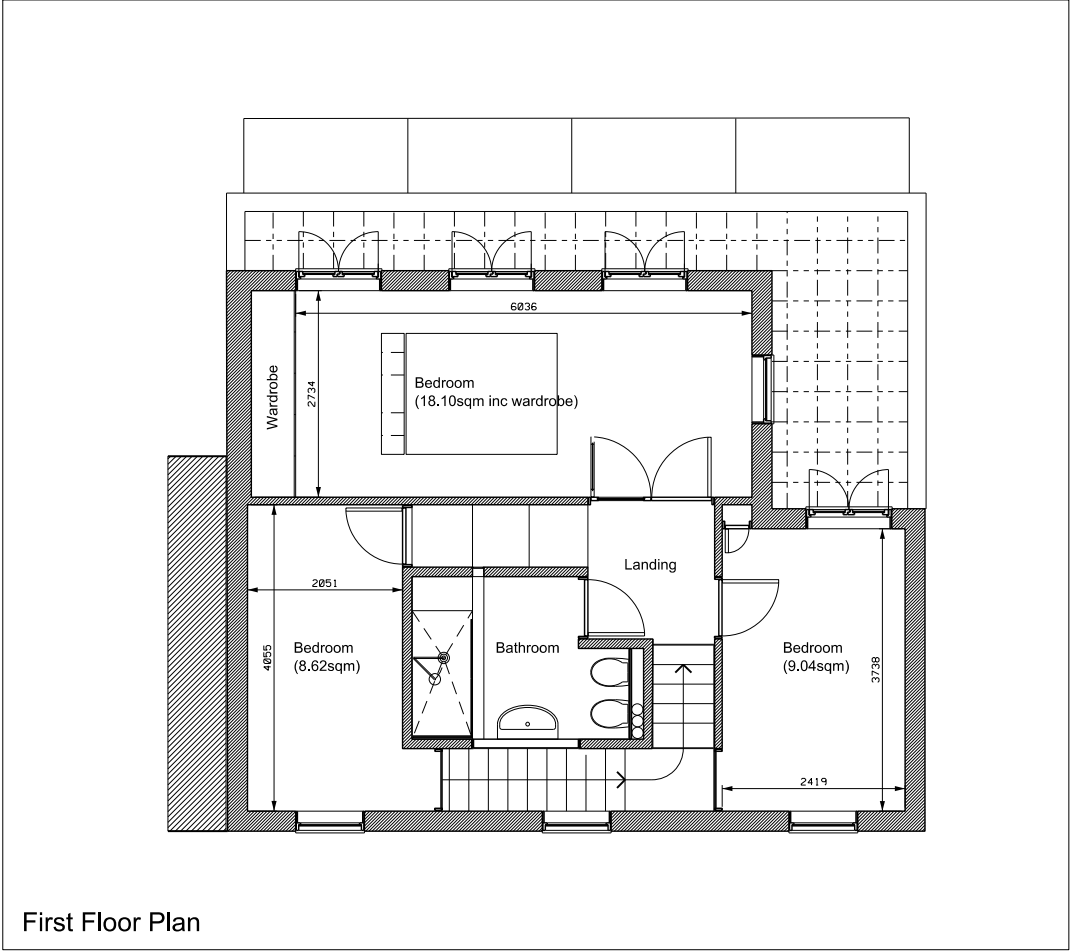


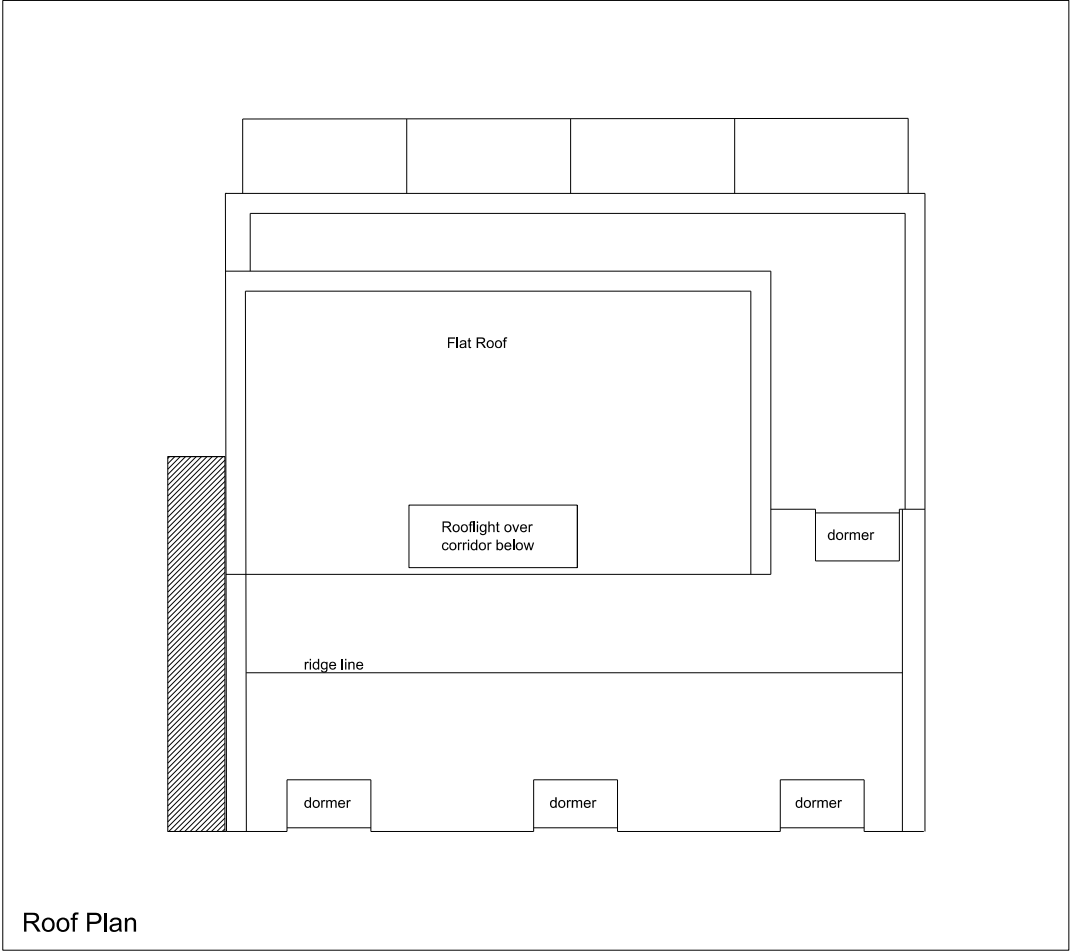


Use figured dimensions only, Do not scale, IF IN DOUBT ASK	Revision A	Date 03.09.2008	Amendment Issue for planning	Revision	Date	Amendment	Date 09.05.2008	Project Camden Mews House Extension	Job Ref. CMH Ext.	Job no. 111	3W TM
©3W Architecture Limited, All rights reserved.							Scale @ A3 1:100	Checked	Title Existing Plans and Sections		
3W Architecture Limited registered in England,							Status Planning		Drwg. no. 111-001	Rev. A	
Company no. 3132871 Registered Office The Pines Boars Head East Sussex							Architect 3W		Thames Wharf Studios London W6 9HA tel. 020 8835 5552 fax. 020 8835 5525 email. mail@3W.org www.3W.org		

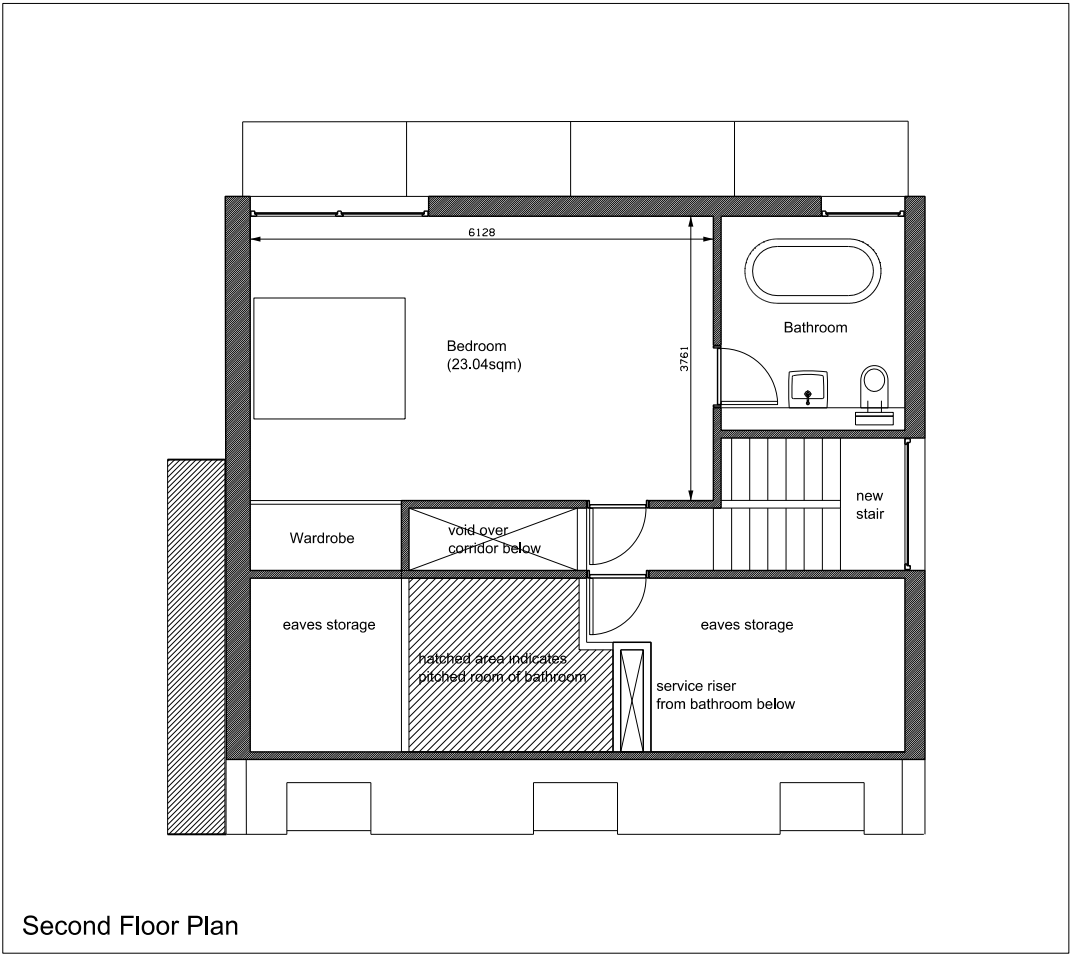


Second Floor Plan

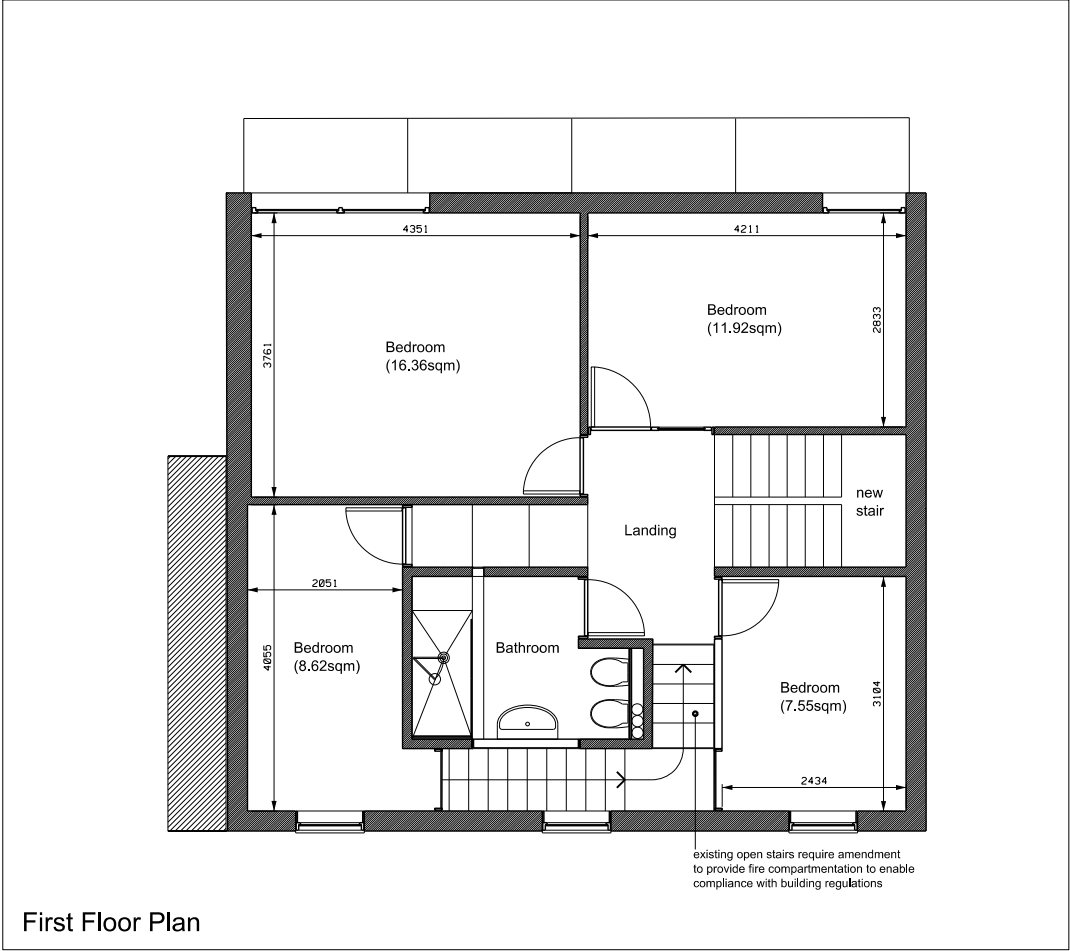

First Floor Plan



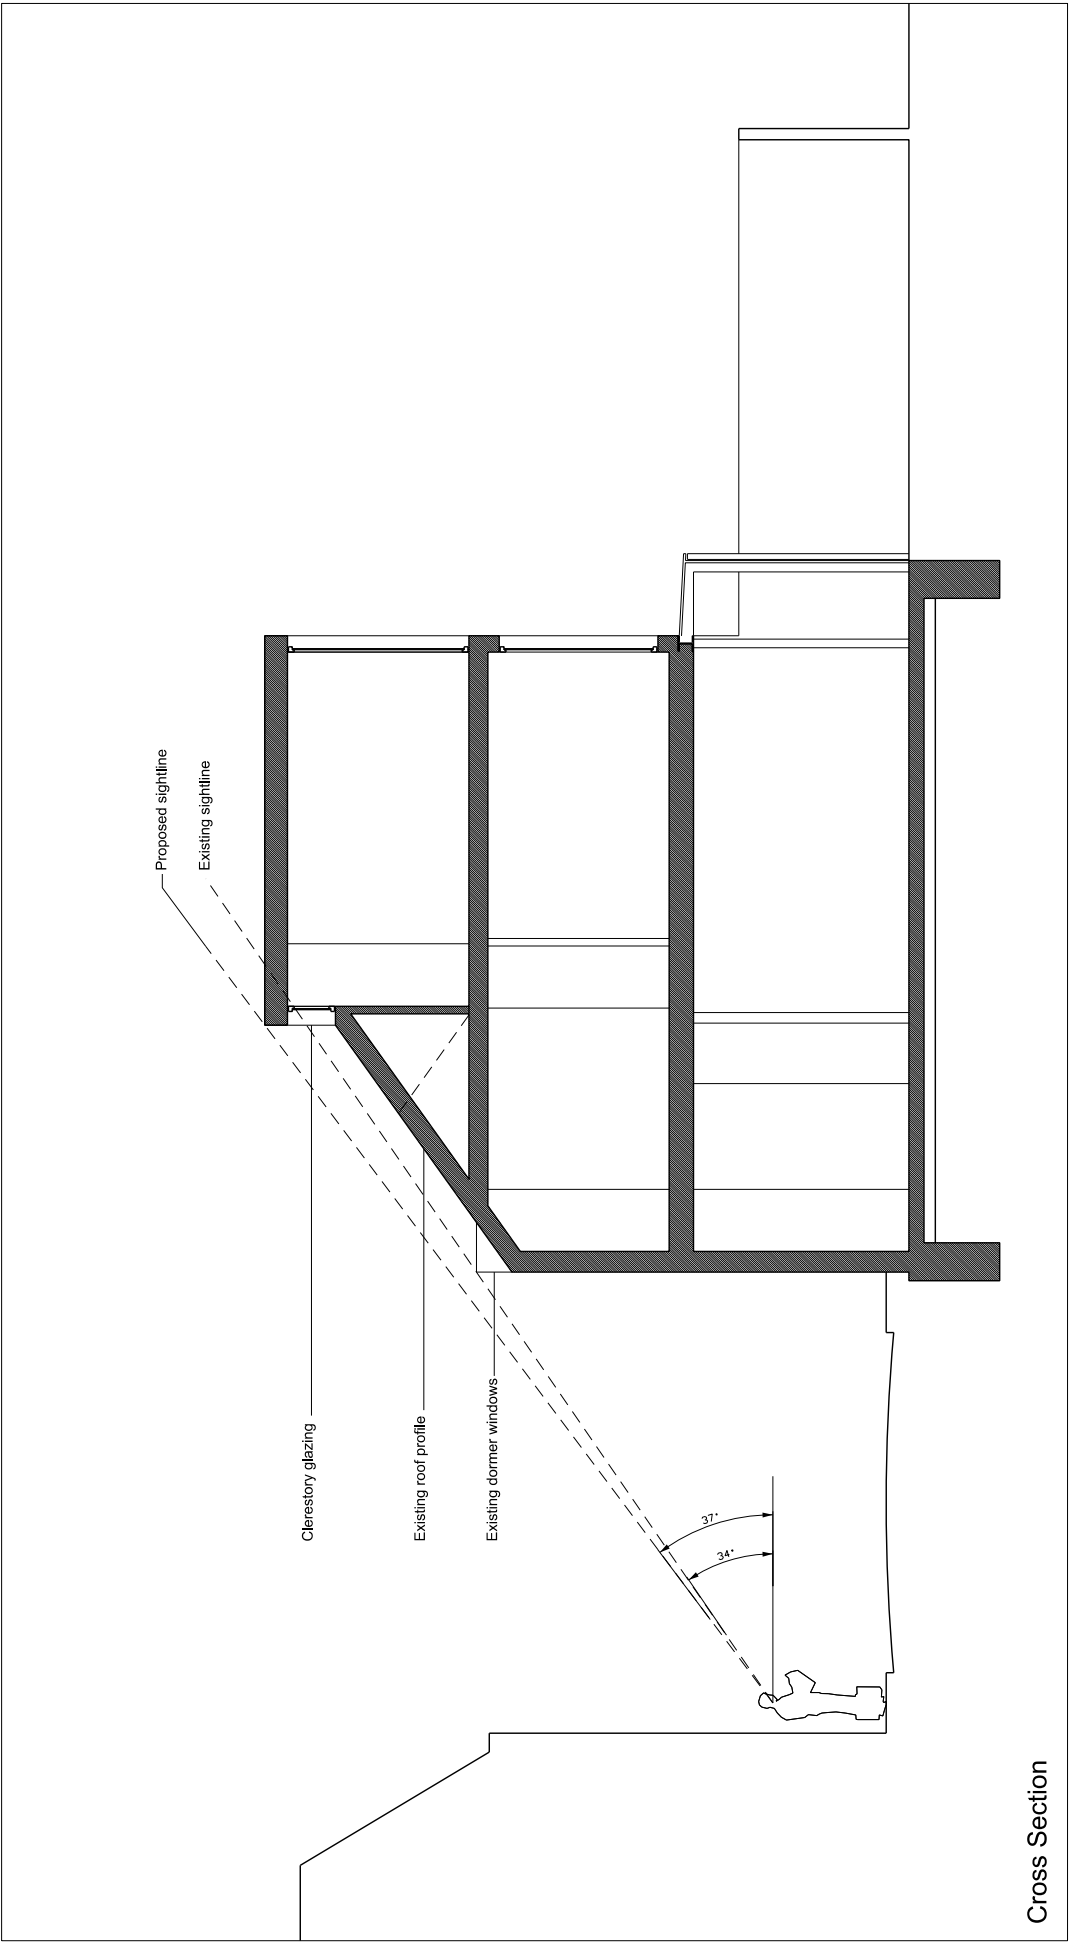


Cross Section

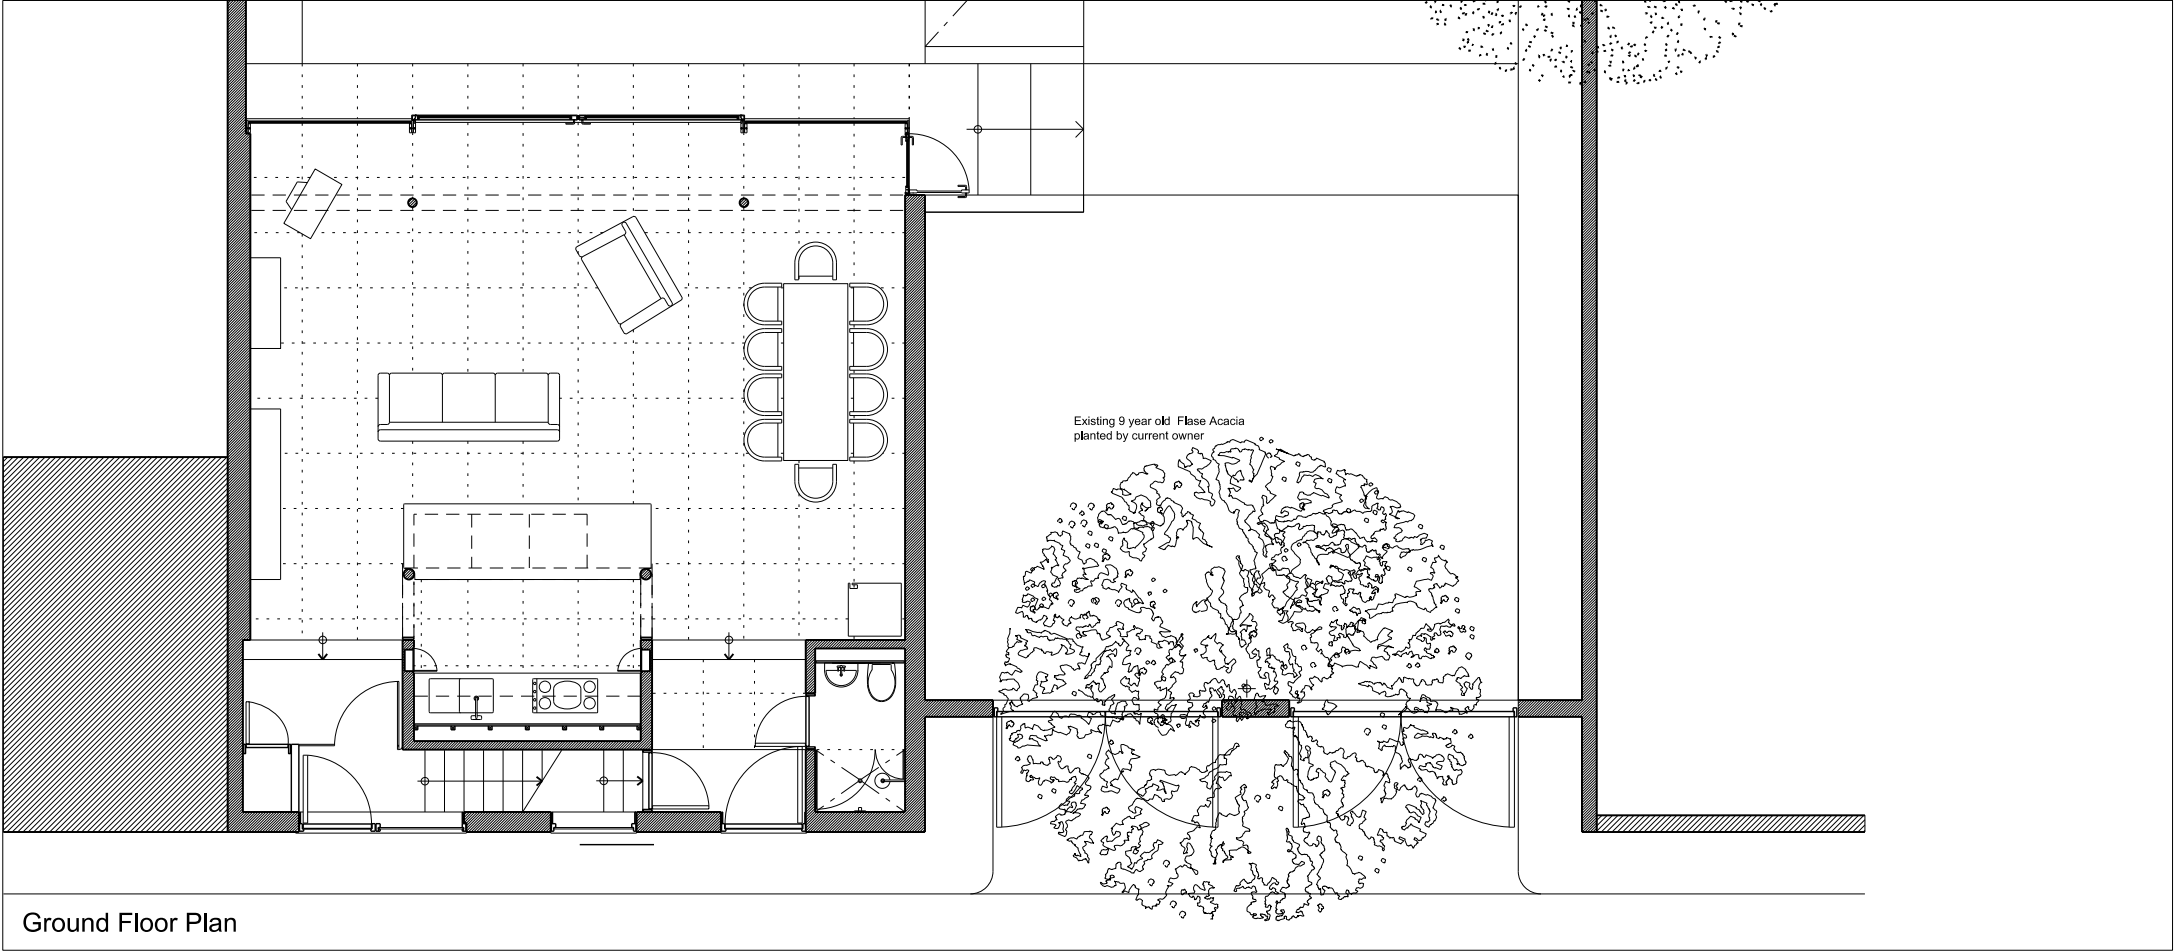


Ground Floor Plan

Use figured dimensions only. Do not scale. IF IN DOUBT ASK	Revision	Date	Amendment	Revision	Date	Amendment	Date	Project	Job Ref.	Job no.	3W TM
©3W Architecture Limited. All rights reserved. 3W Architecture Limited registered in England, Company no. 3132871 Registered Office The Pines Boars Head East Sussex	A	03.09.2008	Issued for planning				09.05.2008	Camden Mews House Extension	CMH Ext.	111	
							Scale @ A3 1:100	Checked	Title Consented Plans and Sections		
							Status Planning	Drwg. no. 111-002	Rev. A		
							Architect 3W Thames Wharf Studios London W6 9HA tel. 020 8835 5552 fax. 020 8835 5525 email. mail@3W.org www.3W.org				

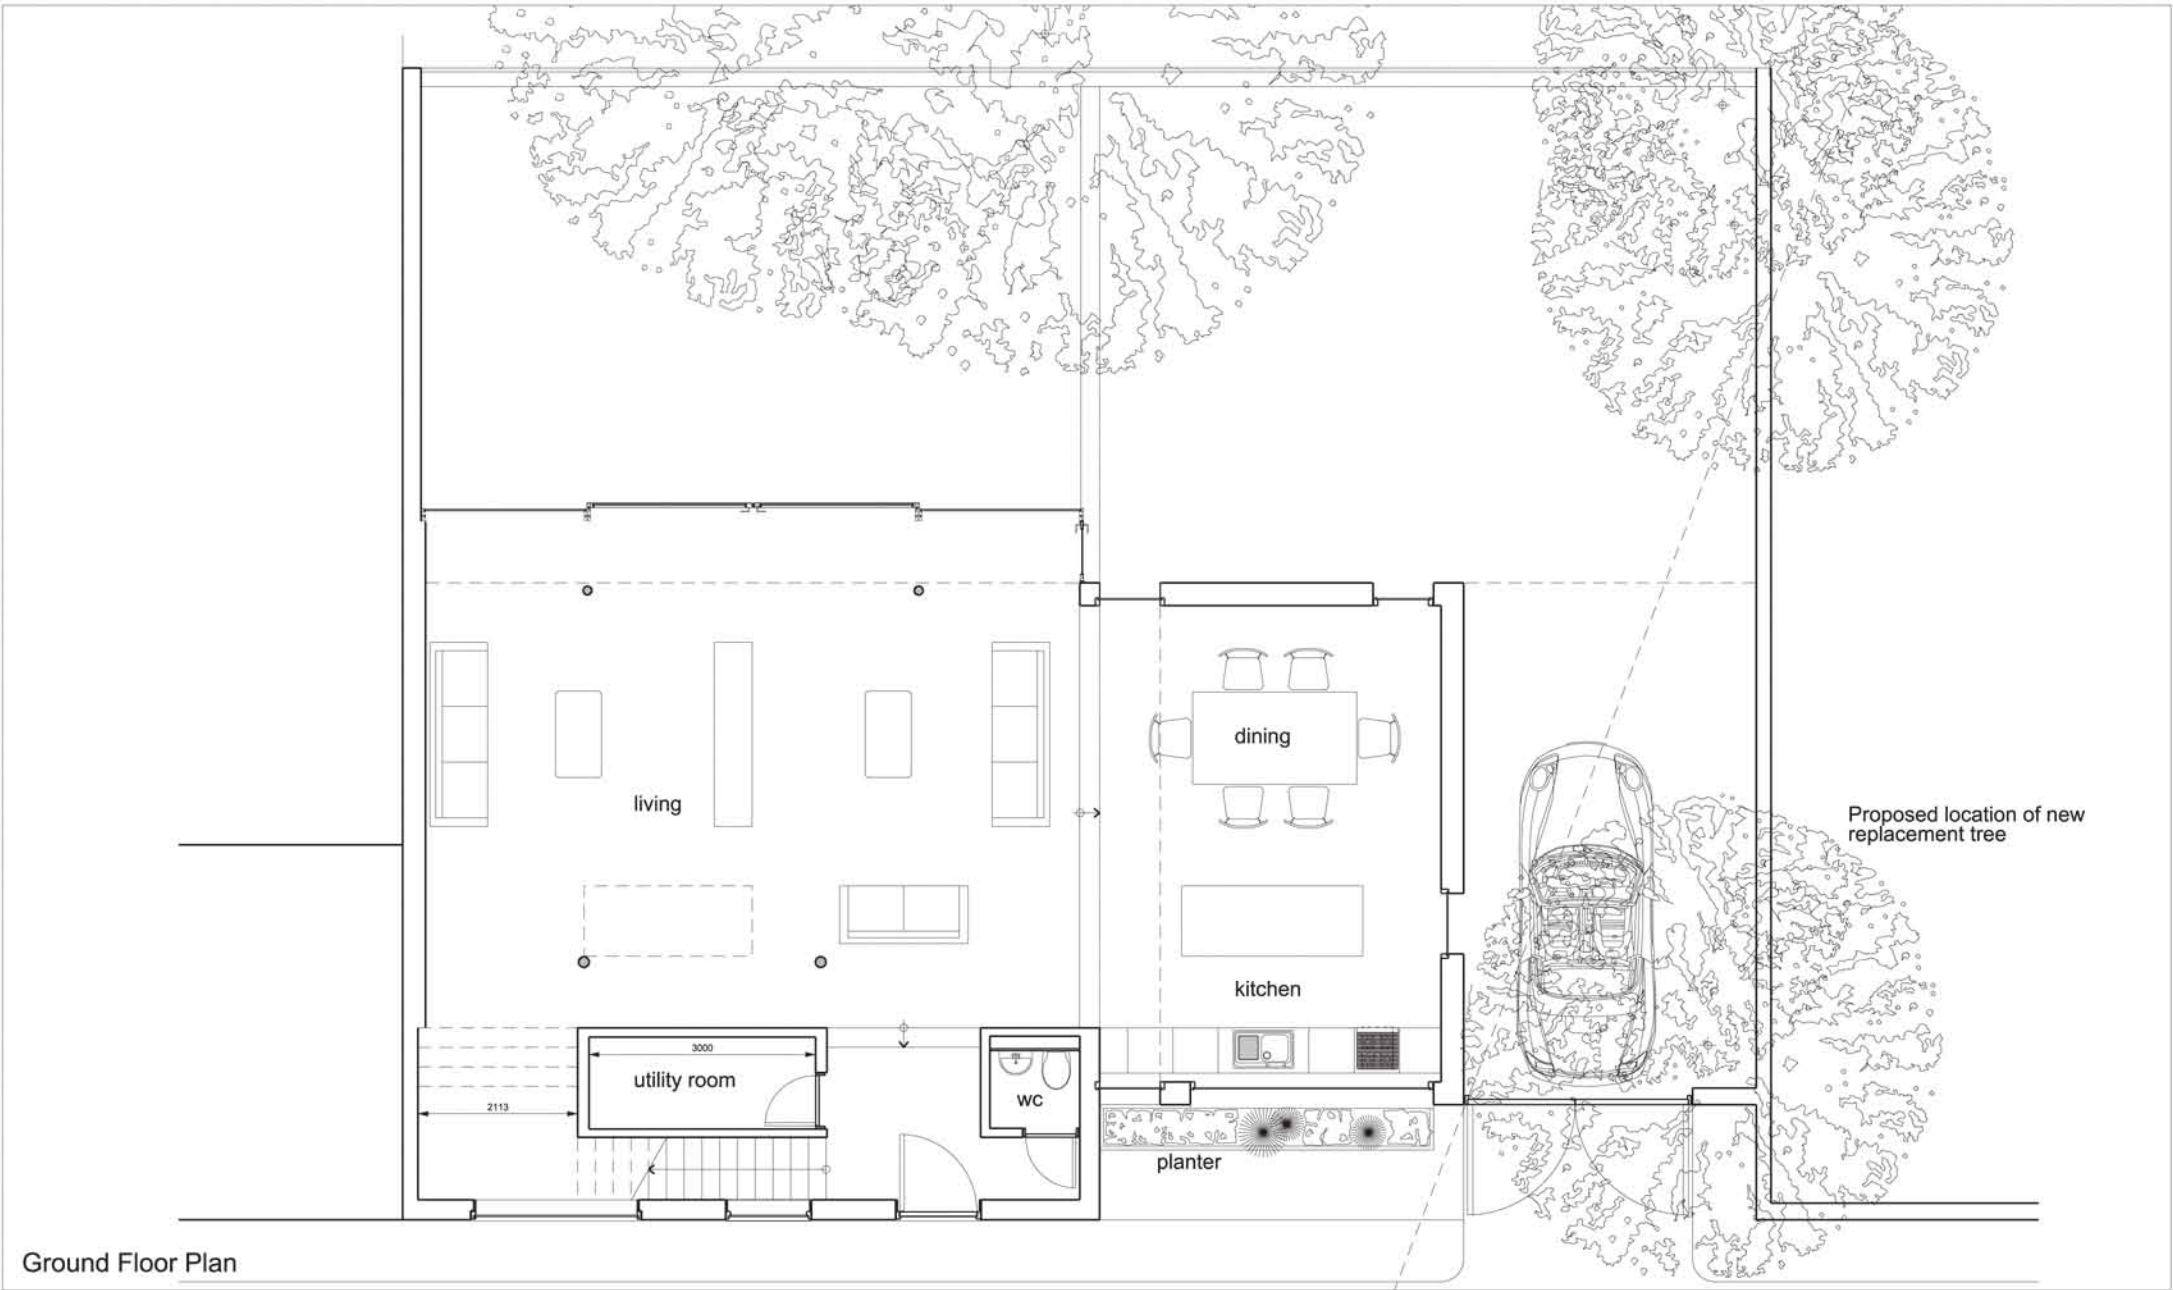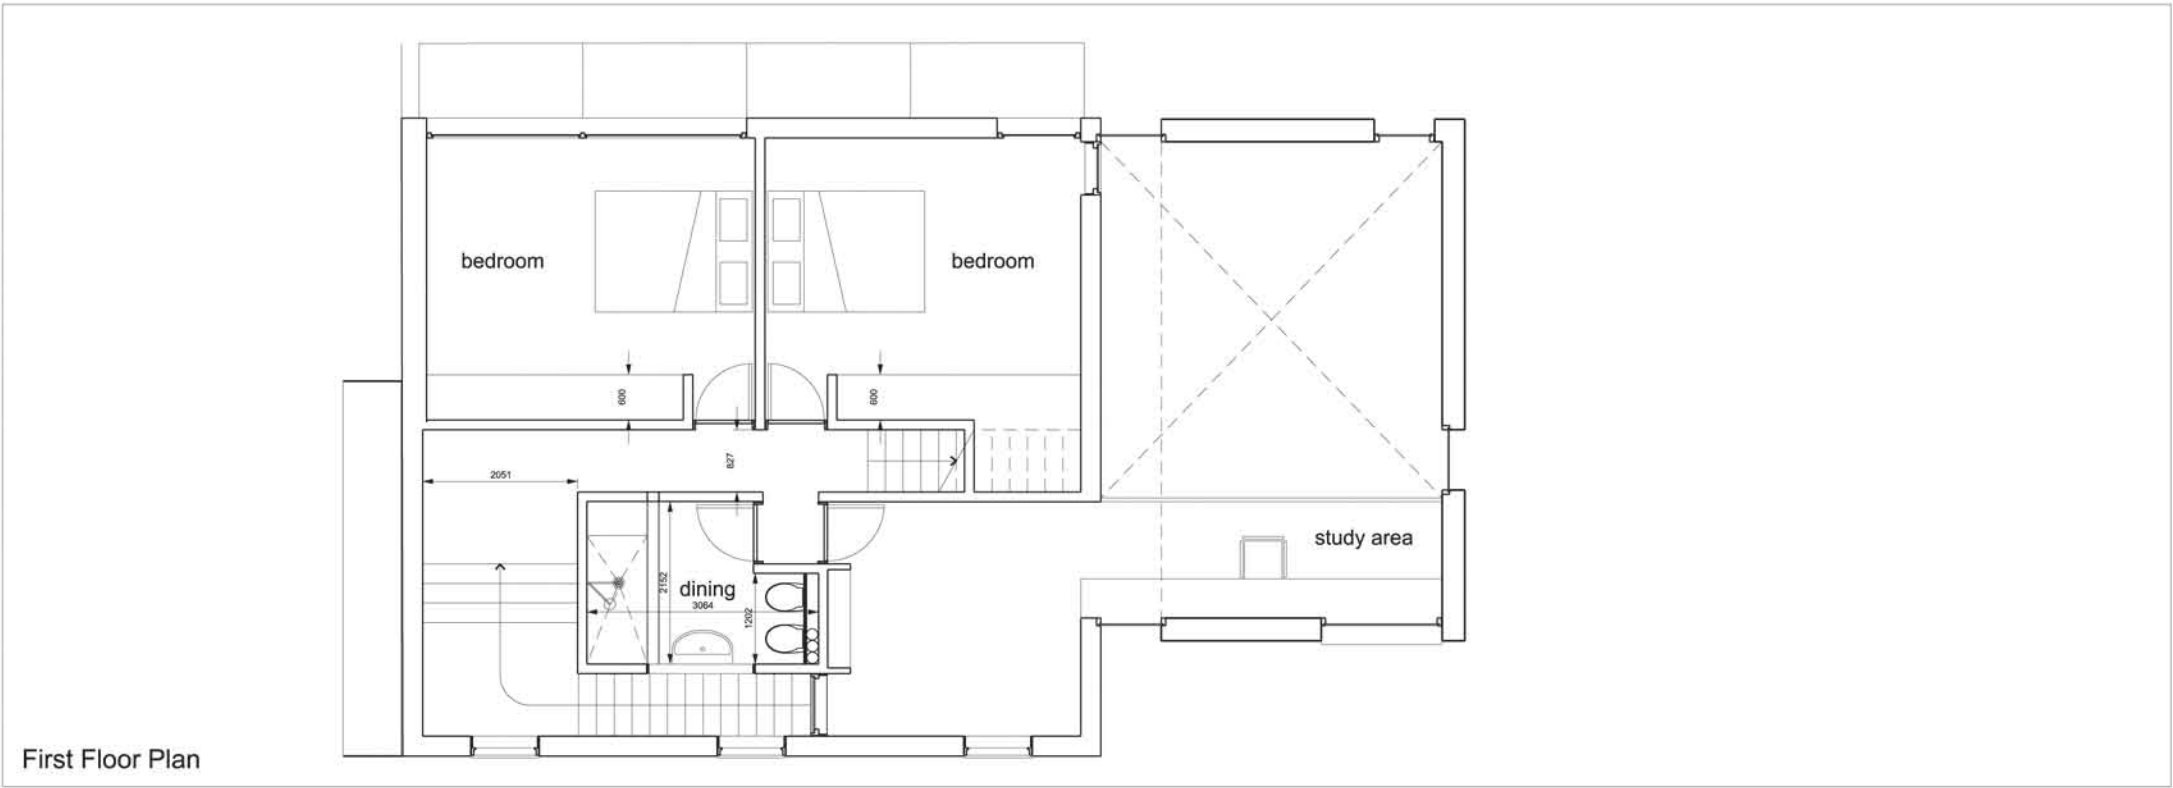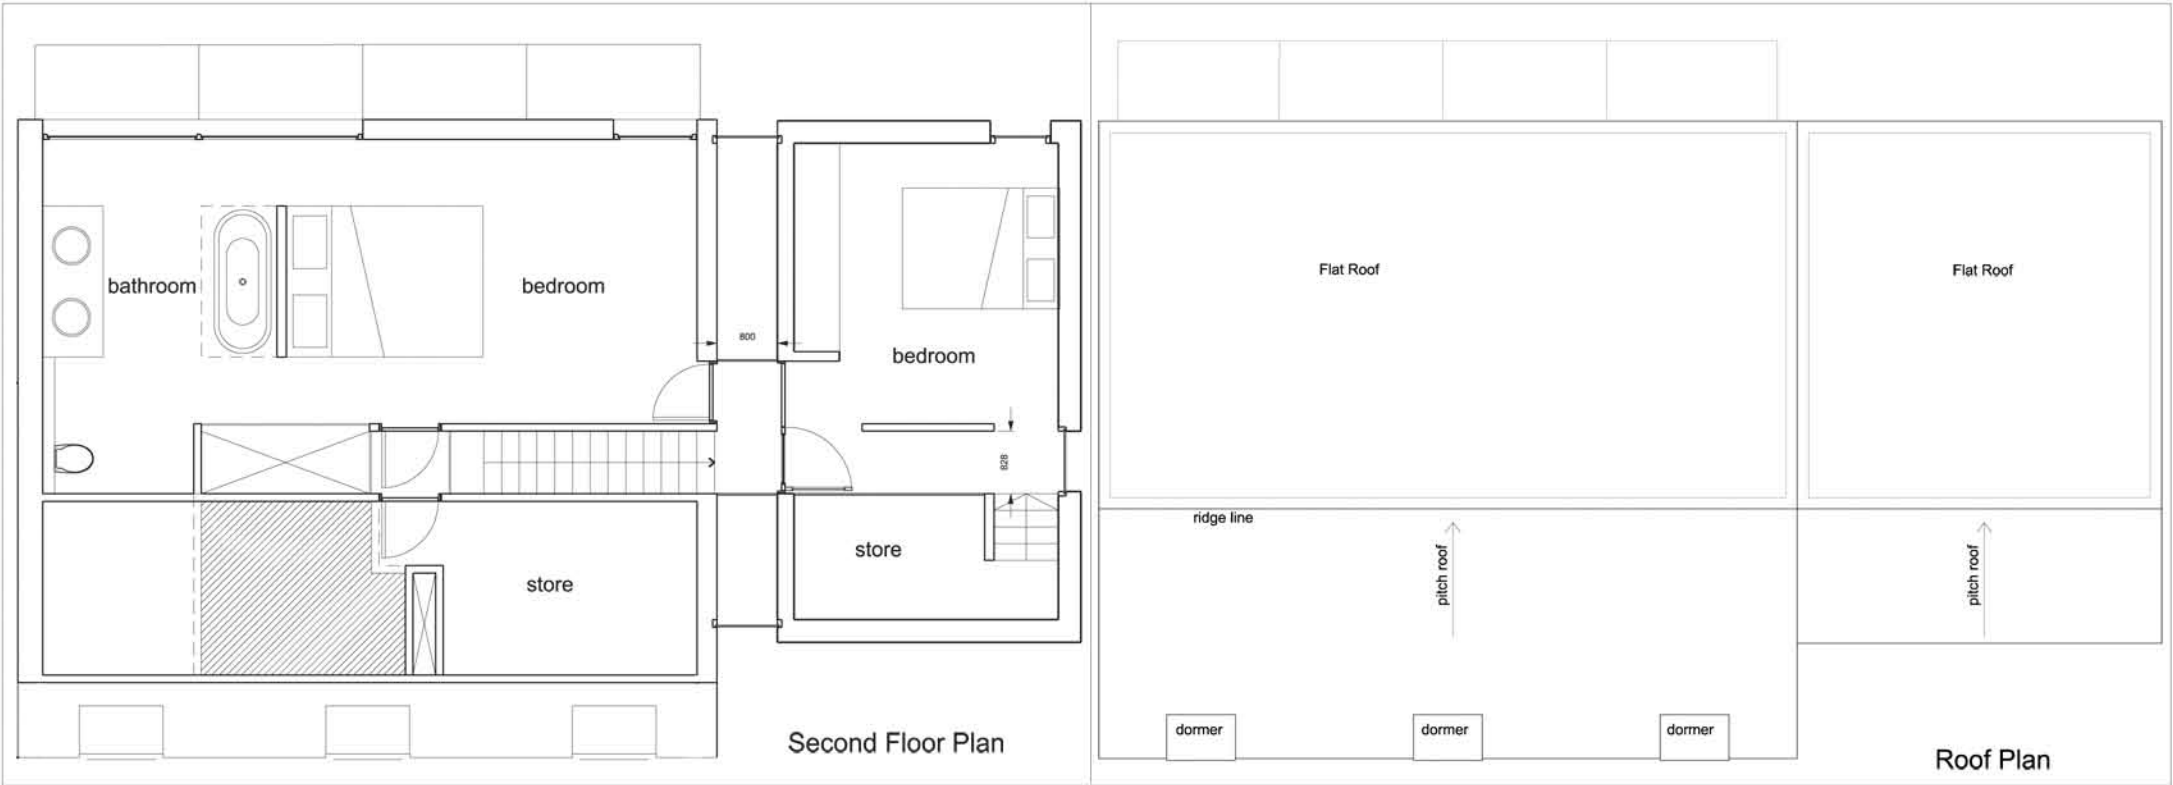




existing elevation

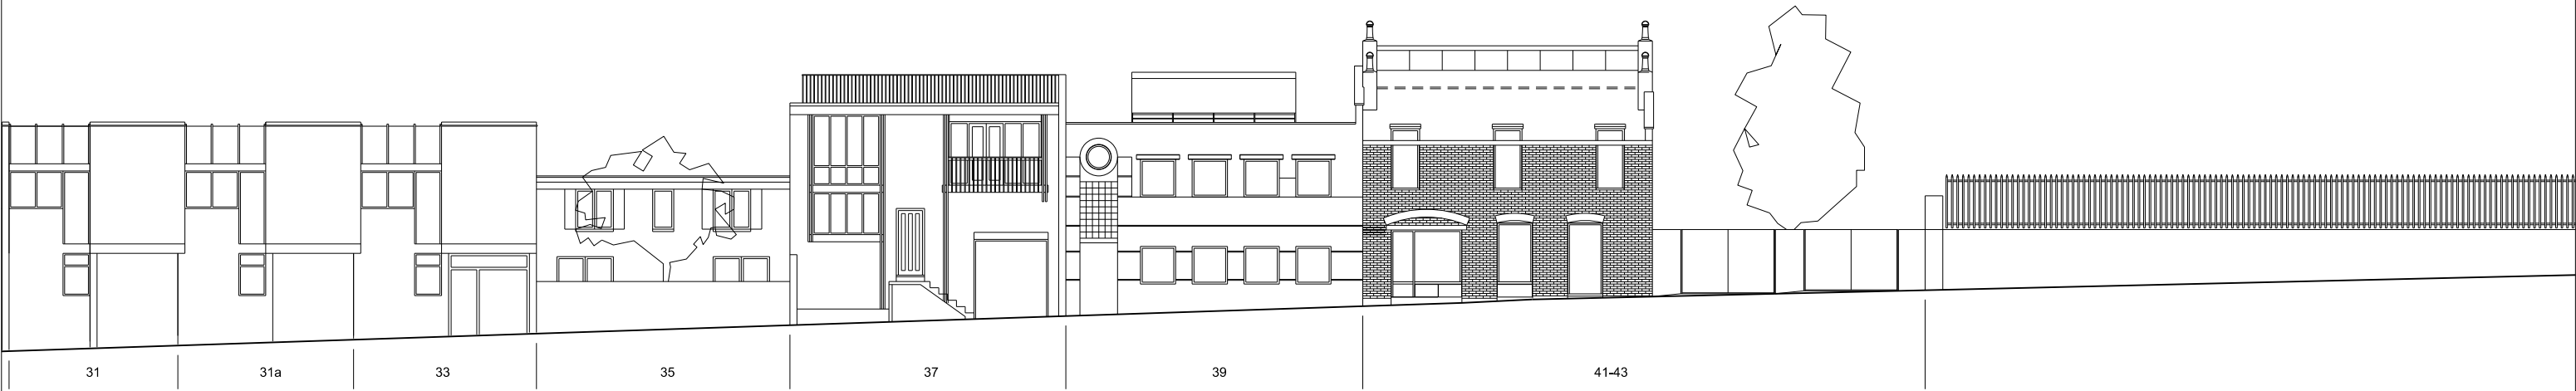

proposed elevation



existing elevation

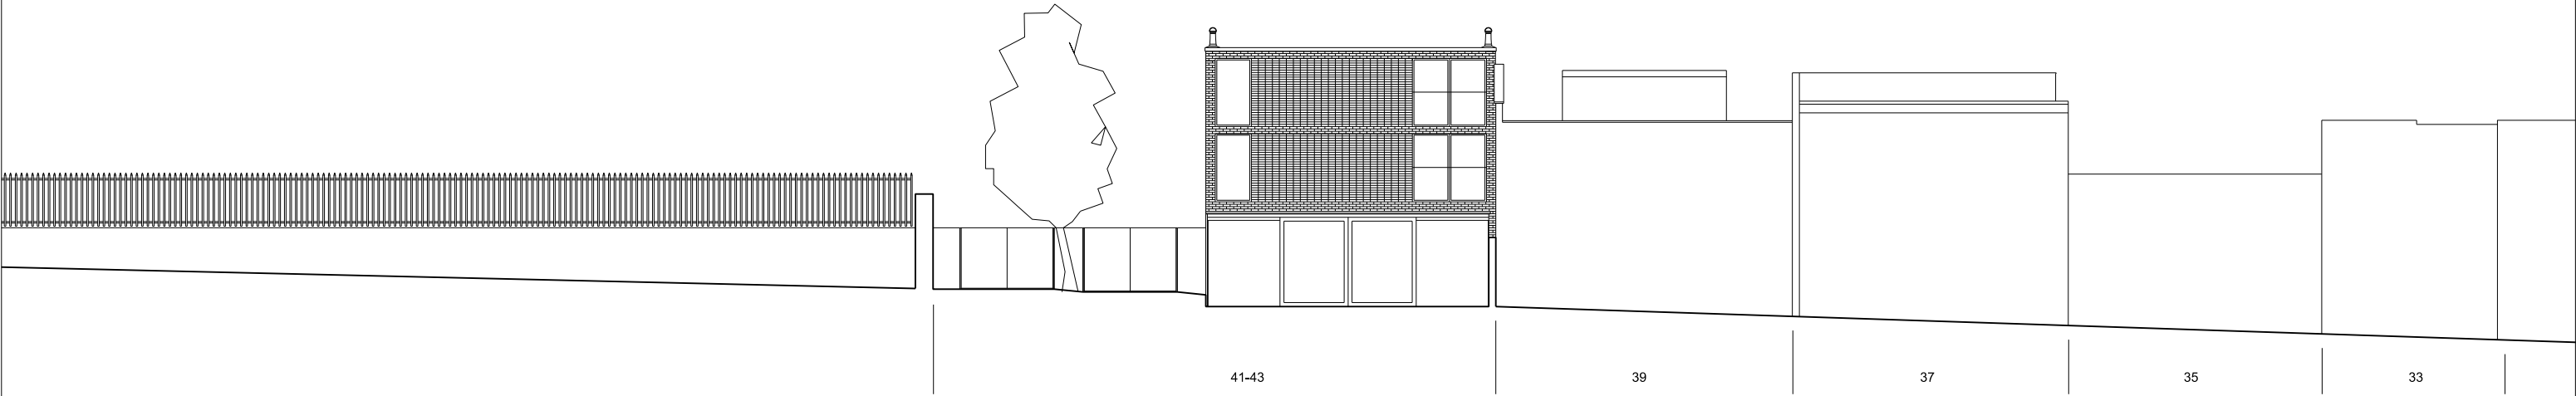


proposed elevation




existing elevation



proposed elevation

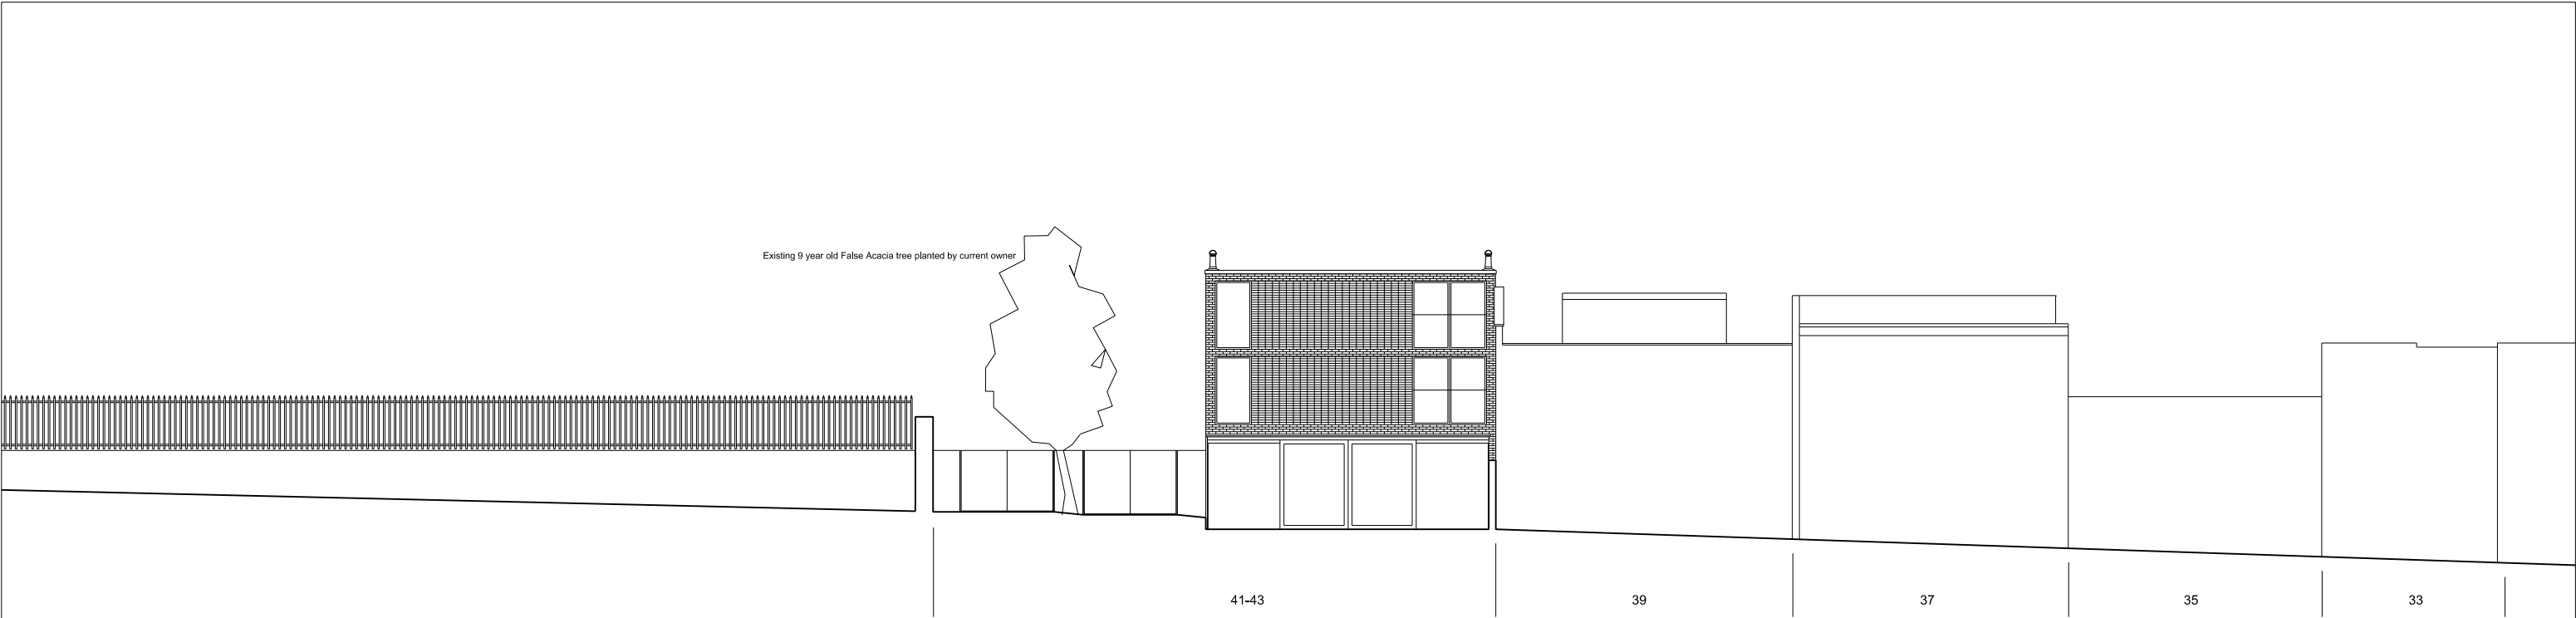

existing elevation

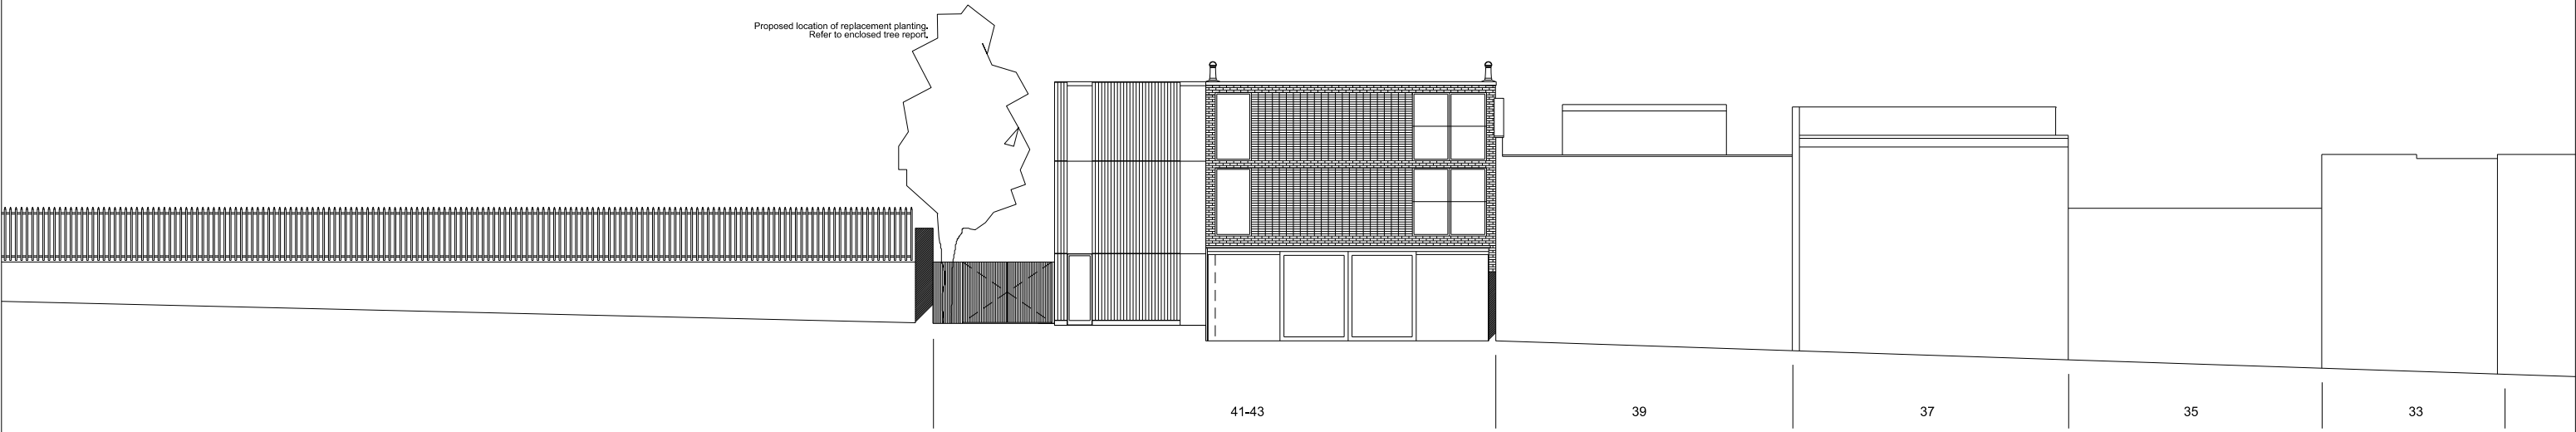


proposed elevation



KEY

- 1 timber rainscreen cladding
- 2 fixed double glazed window
- 3 frameless glazed rooflight
- 4 full height glazed door
- 5 galvanised steel plinth
- 6 profile of existing house beyond
- 7 profile of existing conservatory beyond
- 8 timber access gates to parking space

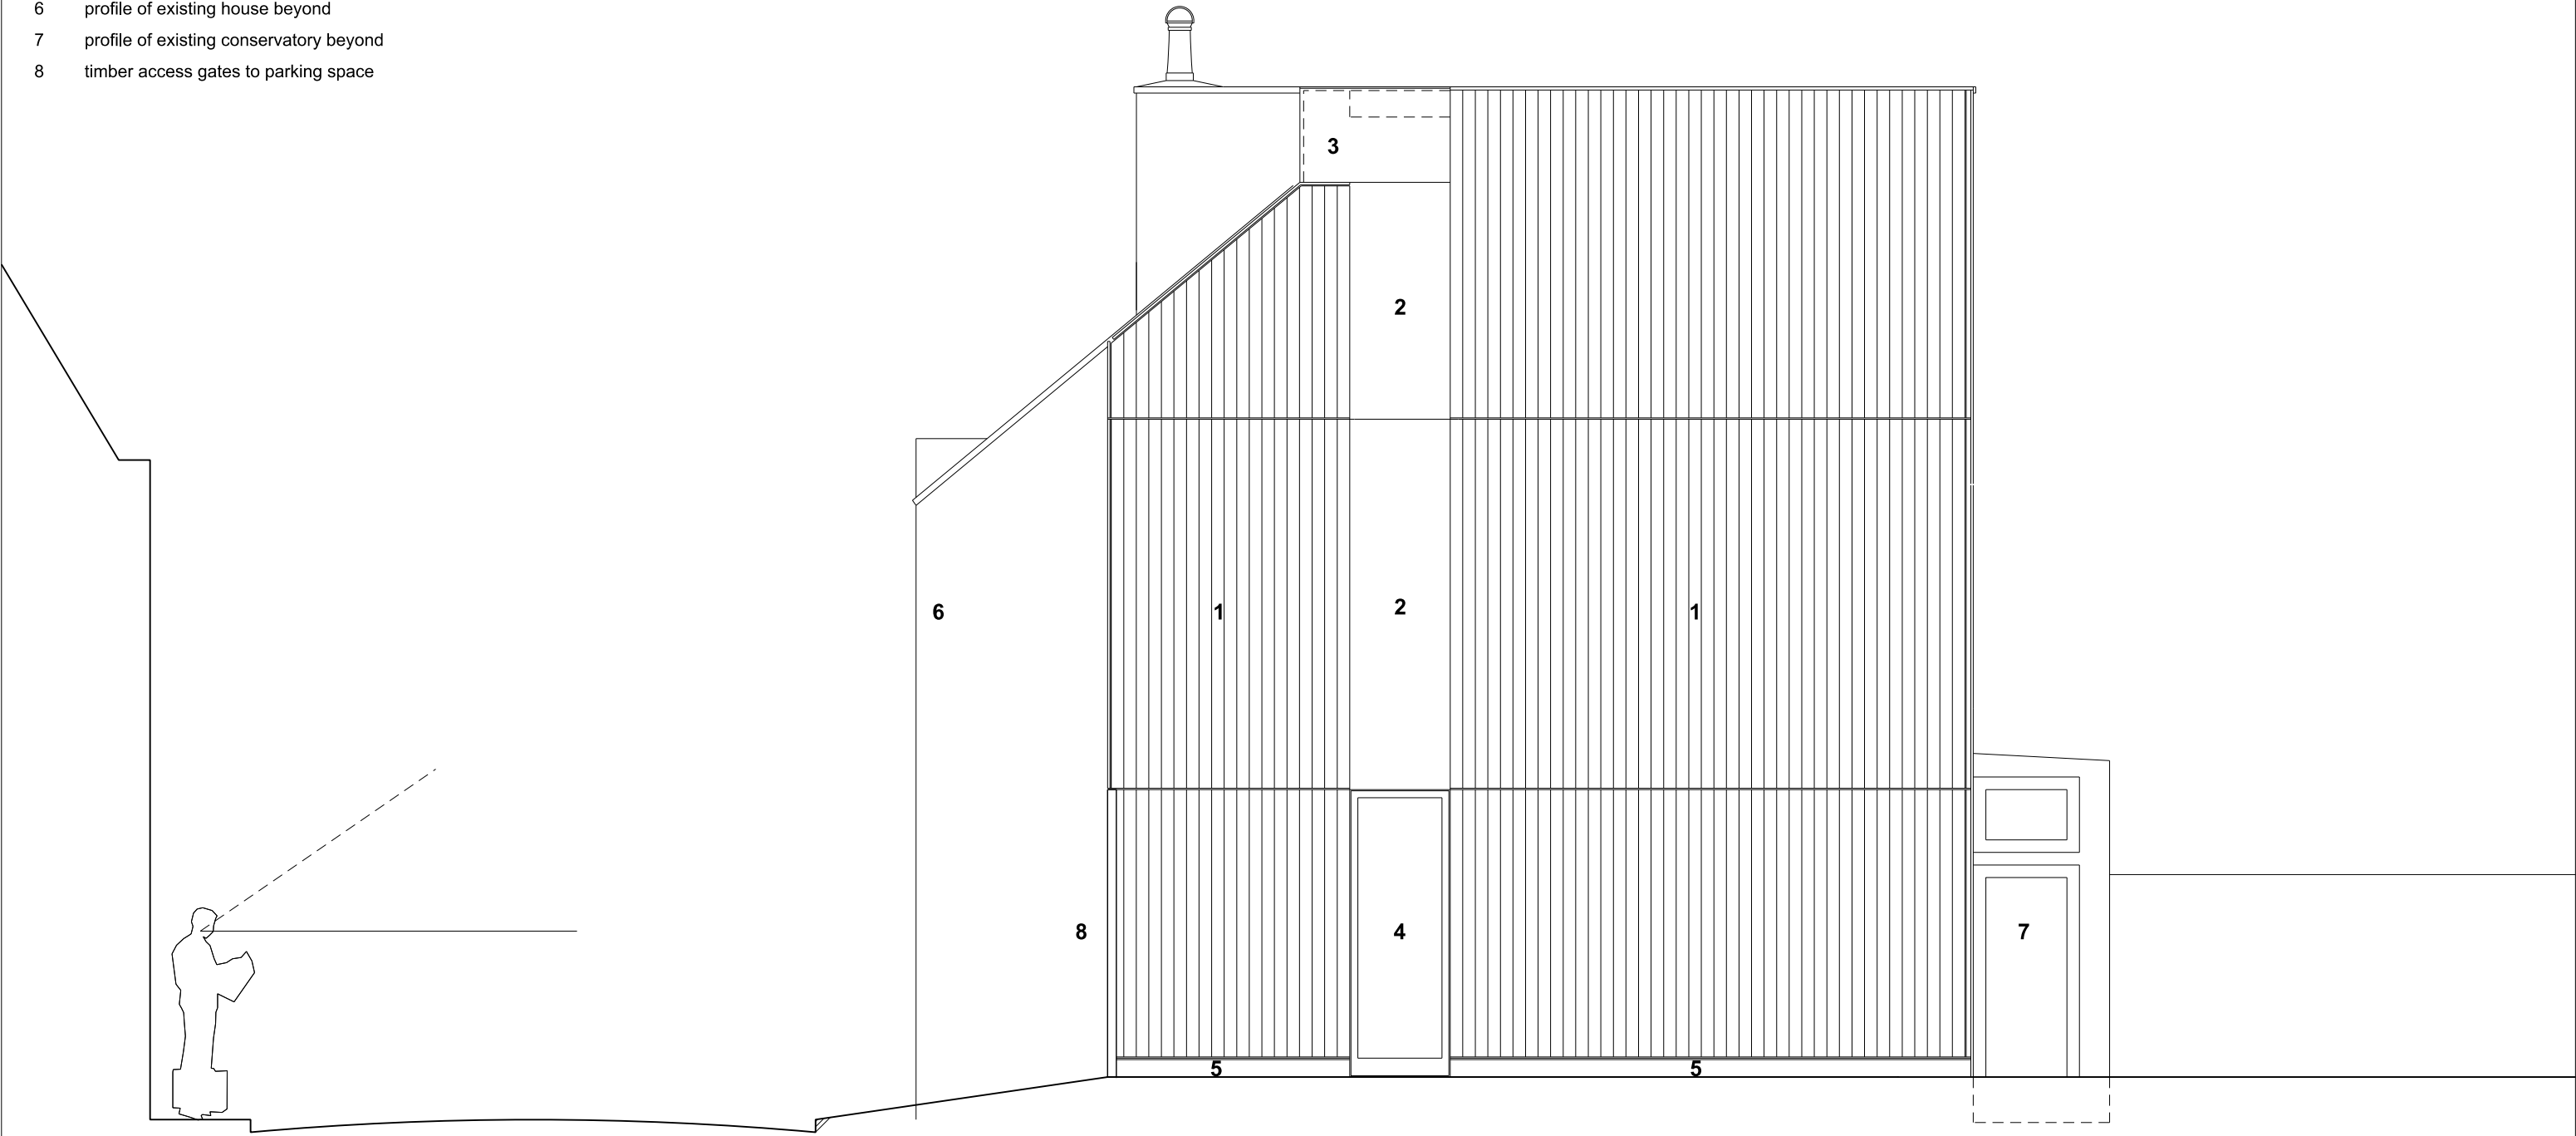

proposed rear elevation

Use figured dimensions only. Do not scale, IF IN DOUBT ASK	Revision	Date	Amendment	Revision	Date	Amendment	Revision	Date	Amendment	Date	Project		Job Ref.	Job no.	3WTM
	A	03.09.2008	Issued for planning							09.05.2008	Camden Mews House Extension		CMH Ext.	111	
										Scale @ A3	Checked	Title			
										1:50		Proposed gable end elevation of Camden Mews			
										Status	Drwg. no.		Rev.		
©3W Architecture Limited. All rights reserved.										Planning	111.013		A		
3W Architecture Limited registered in England,															
Company no. 3132871 Registered Office The Pines Boars Head East Sussex										Architect					
										3W Thames Wharf Studios London W6 9HA tel, 020 8835 5552 fax, 020 8835 5525 email, mail@3W.org www.3W.org					