





ELEVATION TO EARLHAM STREET

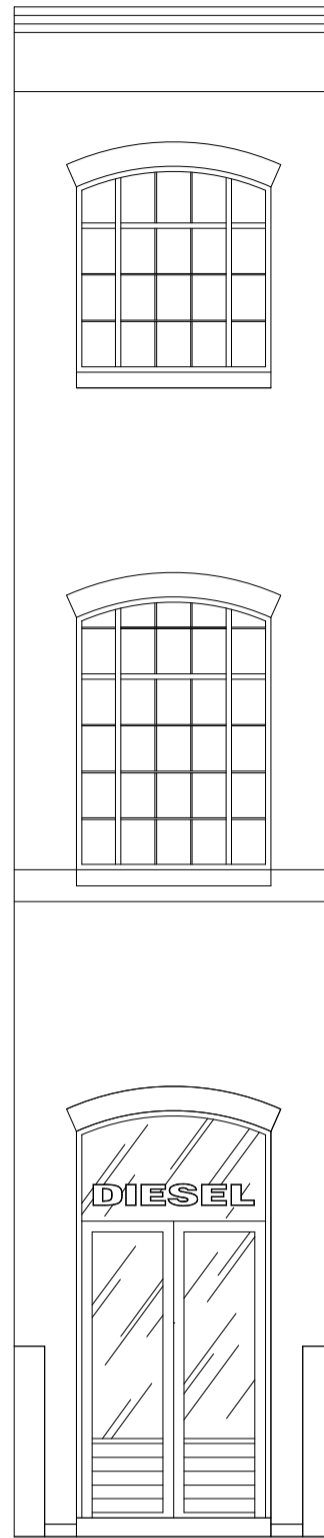

ELEVATION TO CORNER
(MAIN ENTRANCE)

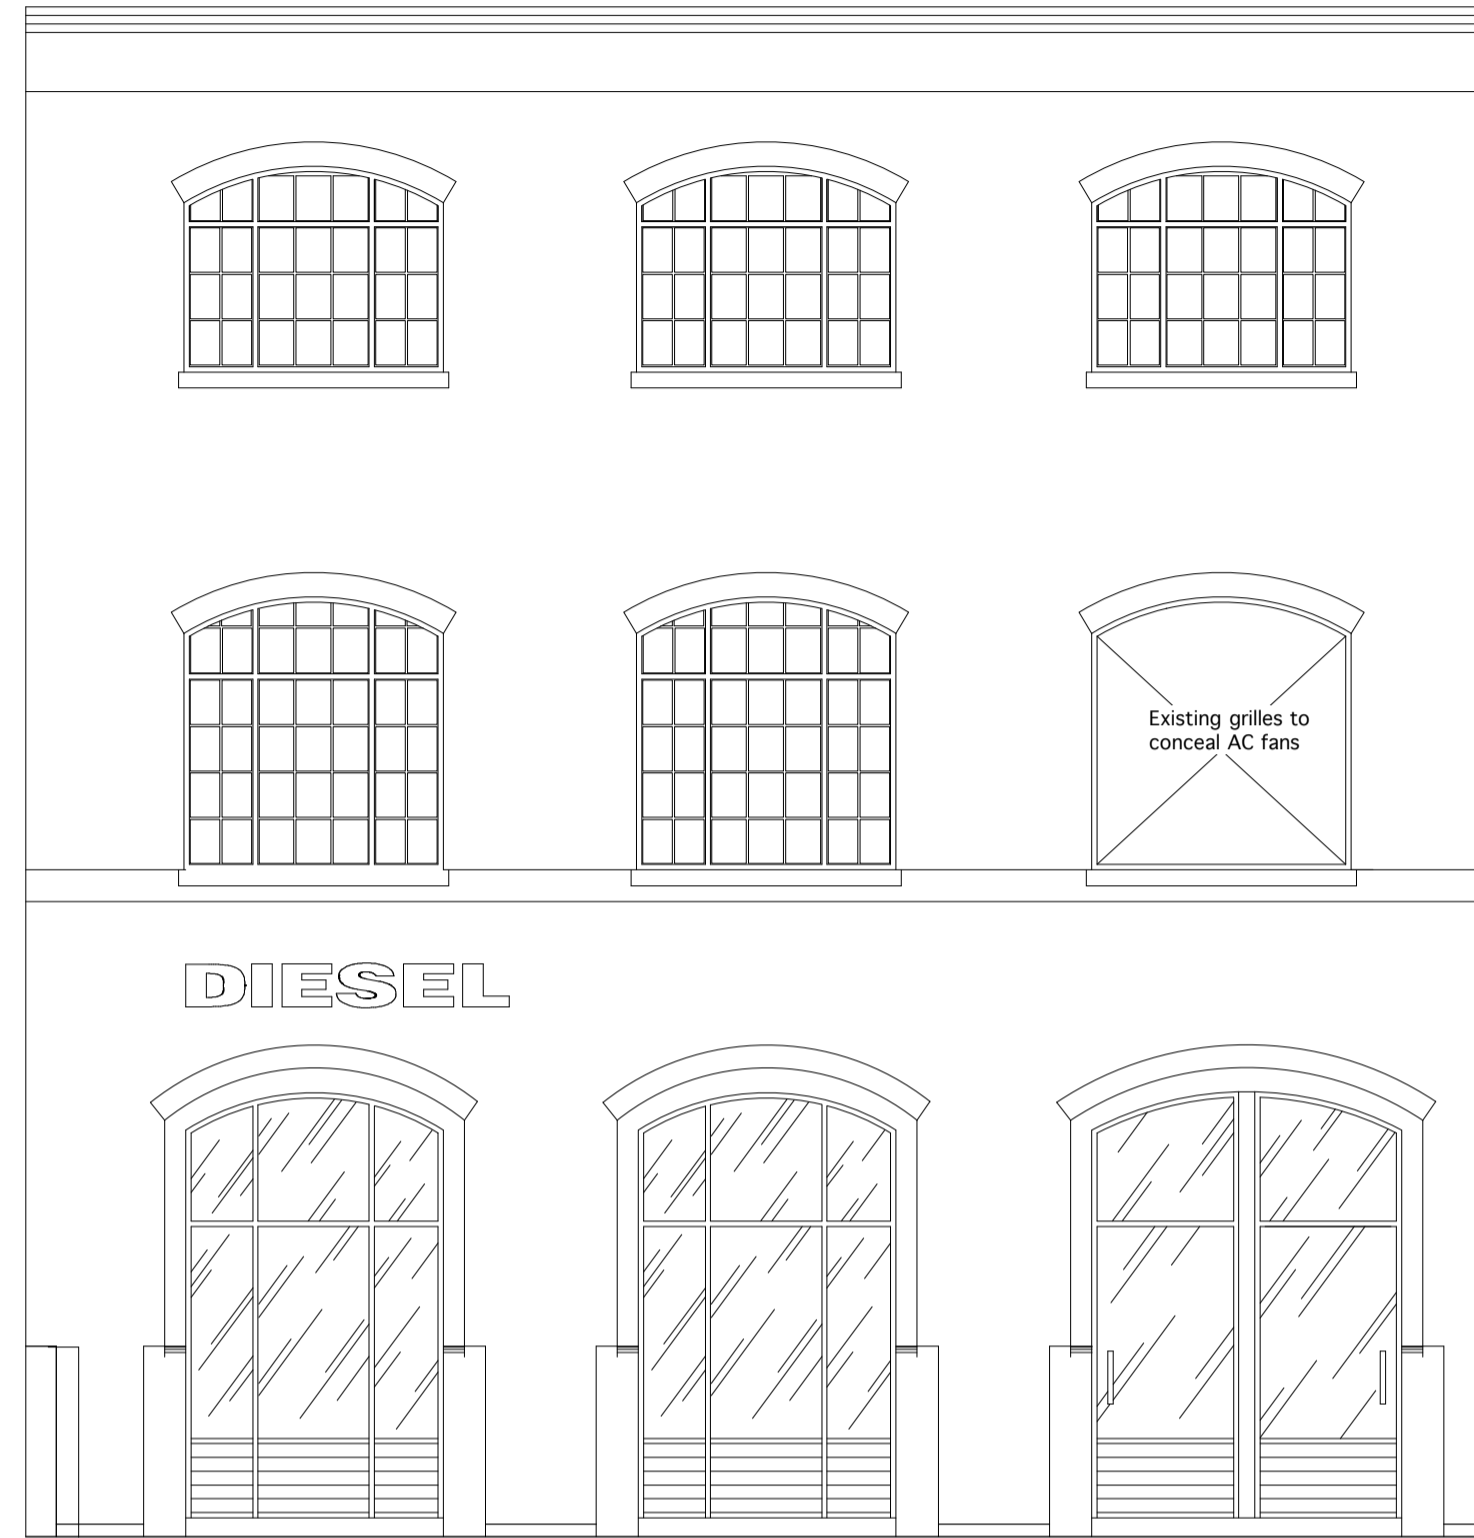

ELEVATION TO NEAL STREET



TYPICAL GROUND FLOOR WINDOW
IMAGES OF EXISTING SHOP FRONTS



MAIN ENTRANCE AND EARLHAM STREET ELEVATION



FIRE ESCAPE AND ENTRANCE TO 25A NEAL STREET



INTERIOR DESIGN DEPT.
VIA DELL'INDUSTRIA 7
36060 MOLVENA - VICENZA - ITALY
TEL. 0424-477555 FAX 0424-708346
E-MAIL int.design@diezel.com

PROJECT COVENT GARDEN			
DRAWING TITLE EXISTING EXTERNAL ELEVATIONS			
DATE 08-02-2008	CODE -	SCALE 1:50@A1	DRAWING NUMBER EXT_P1
FILE NAME EXT_P1		DRAWN BY LM/TP	