


EXISTING ELEVATION A
(scale 1:50@A3)

METRE

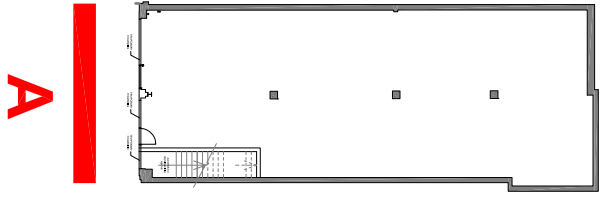

Revision	Date	Description
New Broad Street House 35 New Broad Street London EC2M 1NH tlf: 020 3009 3061 email: info@walbrookmanagement.com		
Status	PLANNING	
Client		
Project Title	72 74 PARKWAY LONDON, CAMDEN TOWN NW1 7PN	
Drawing Title	EXISTING ELEVATION A SITE REF. 9735	
Project Number	Drawing Number	Revision
11/W9735	208	
Drawn A.M	Checked	Date
		26/09/2011
Scale	1:50@A3	
The content of this drawing is the property of Walbrook Management LLP and may not be copied in whole or part without formal consent.		