
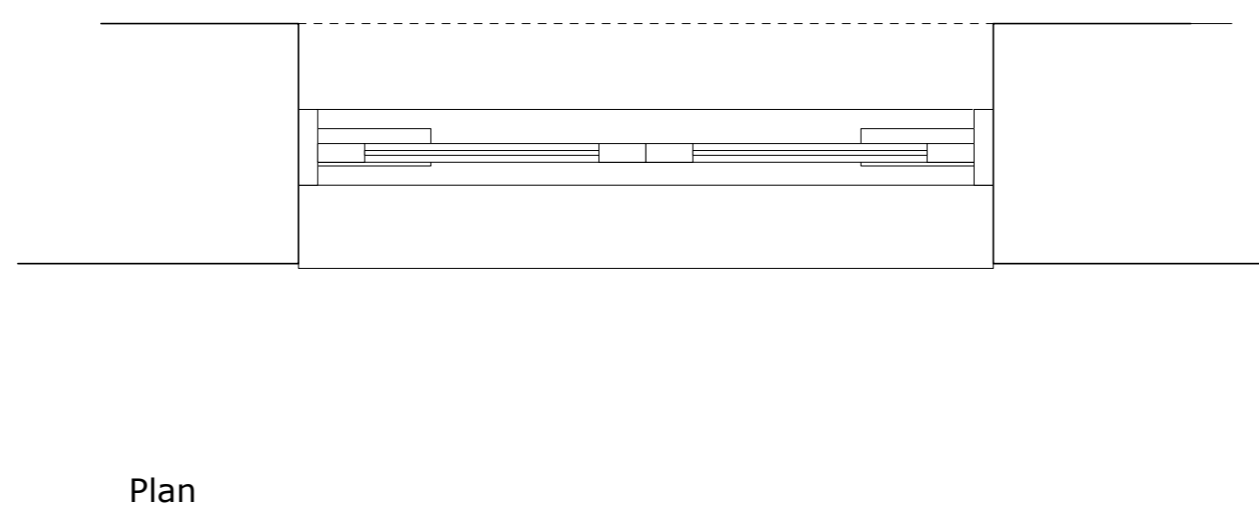
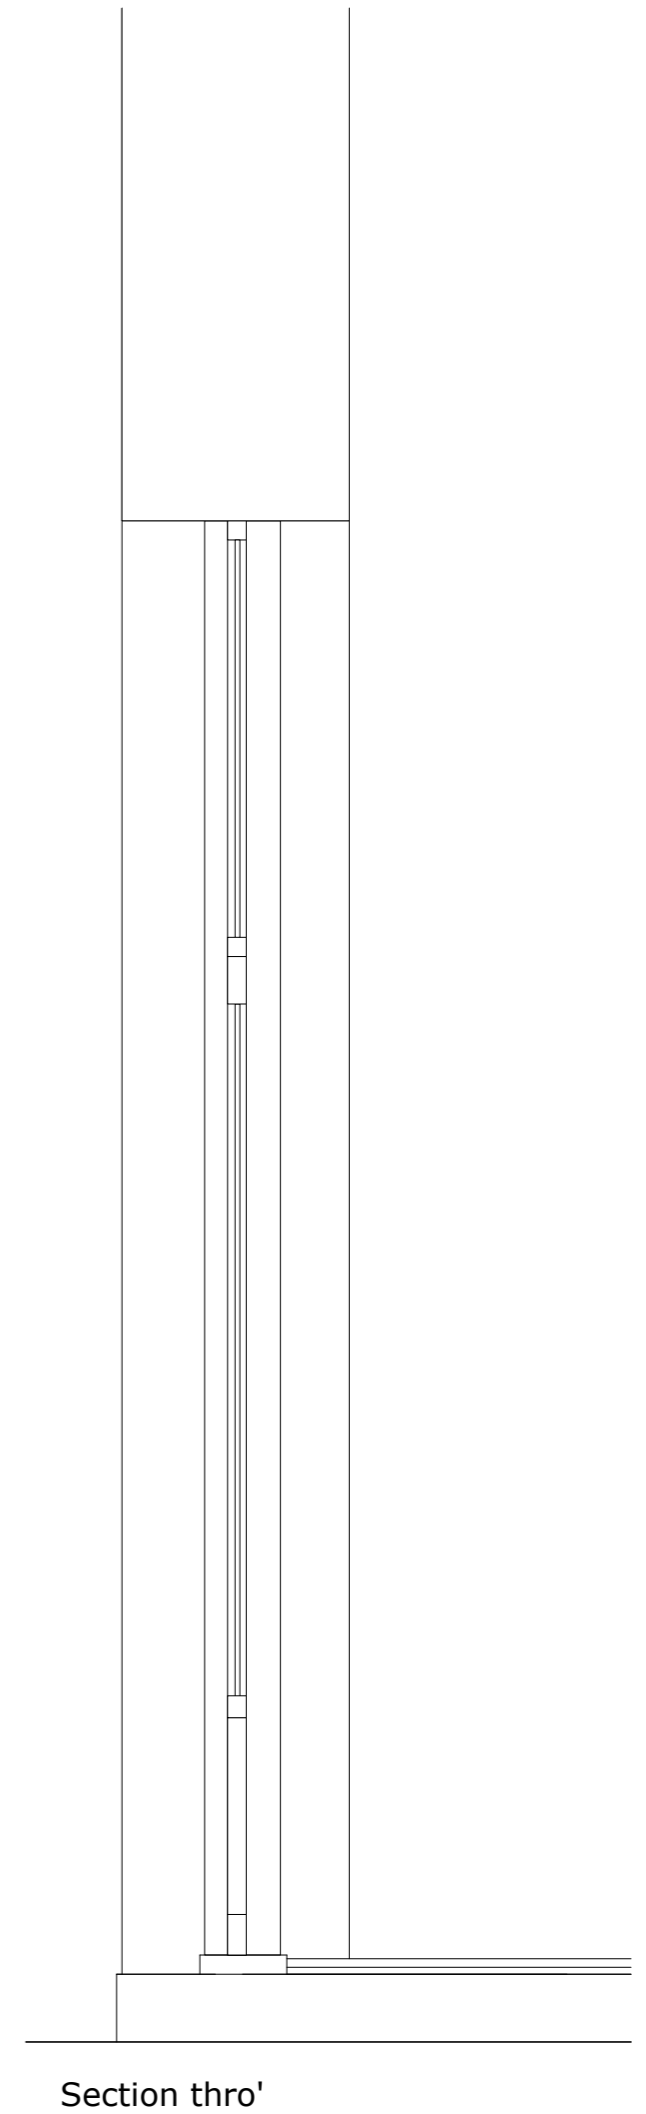
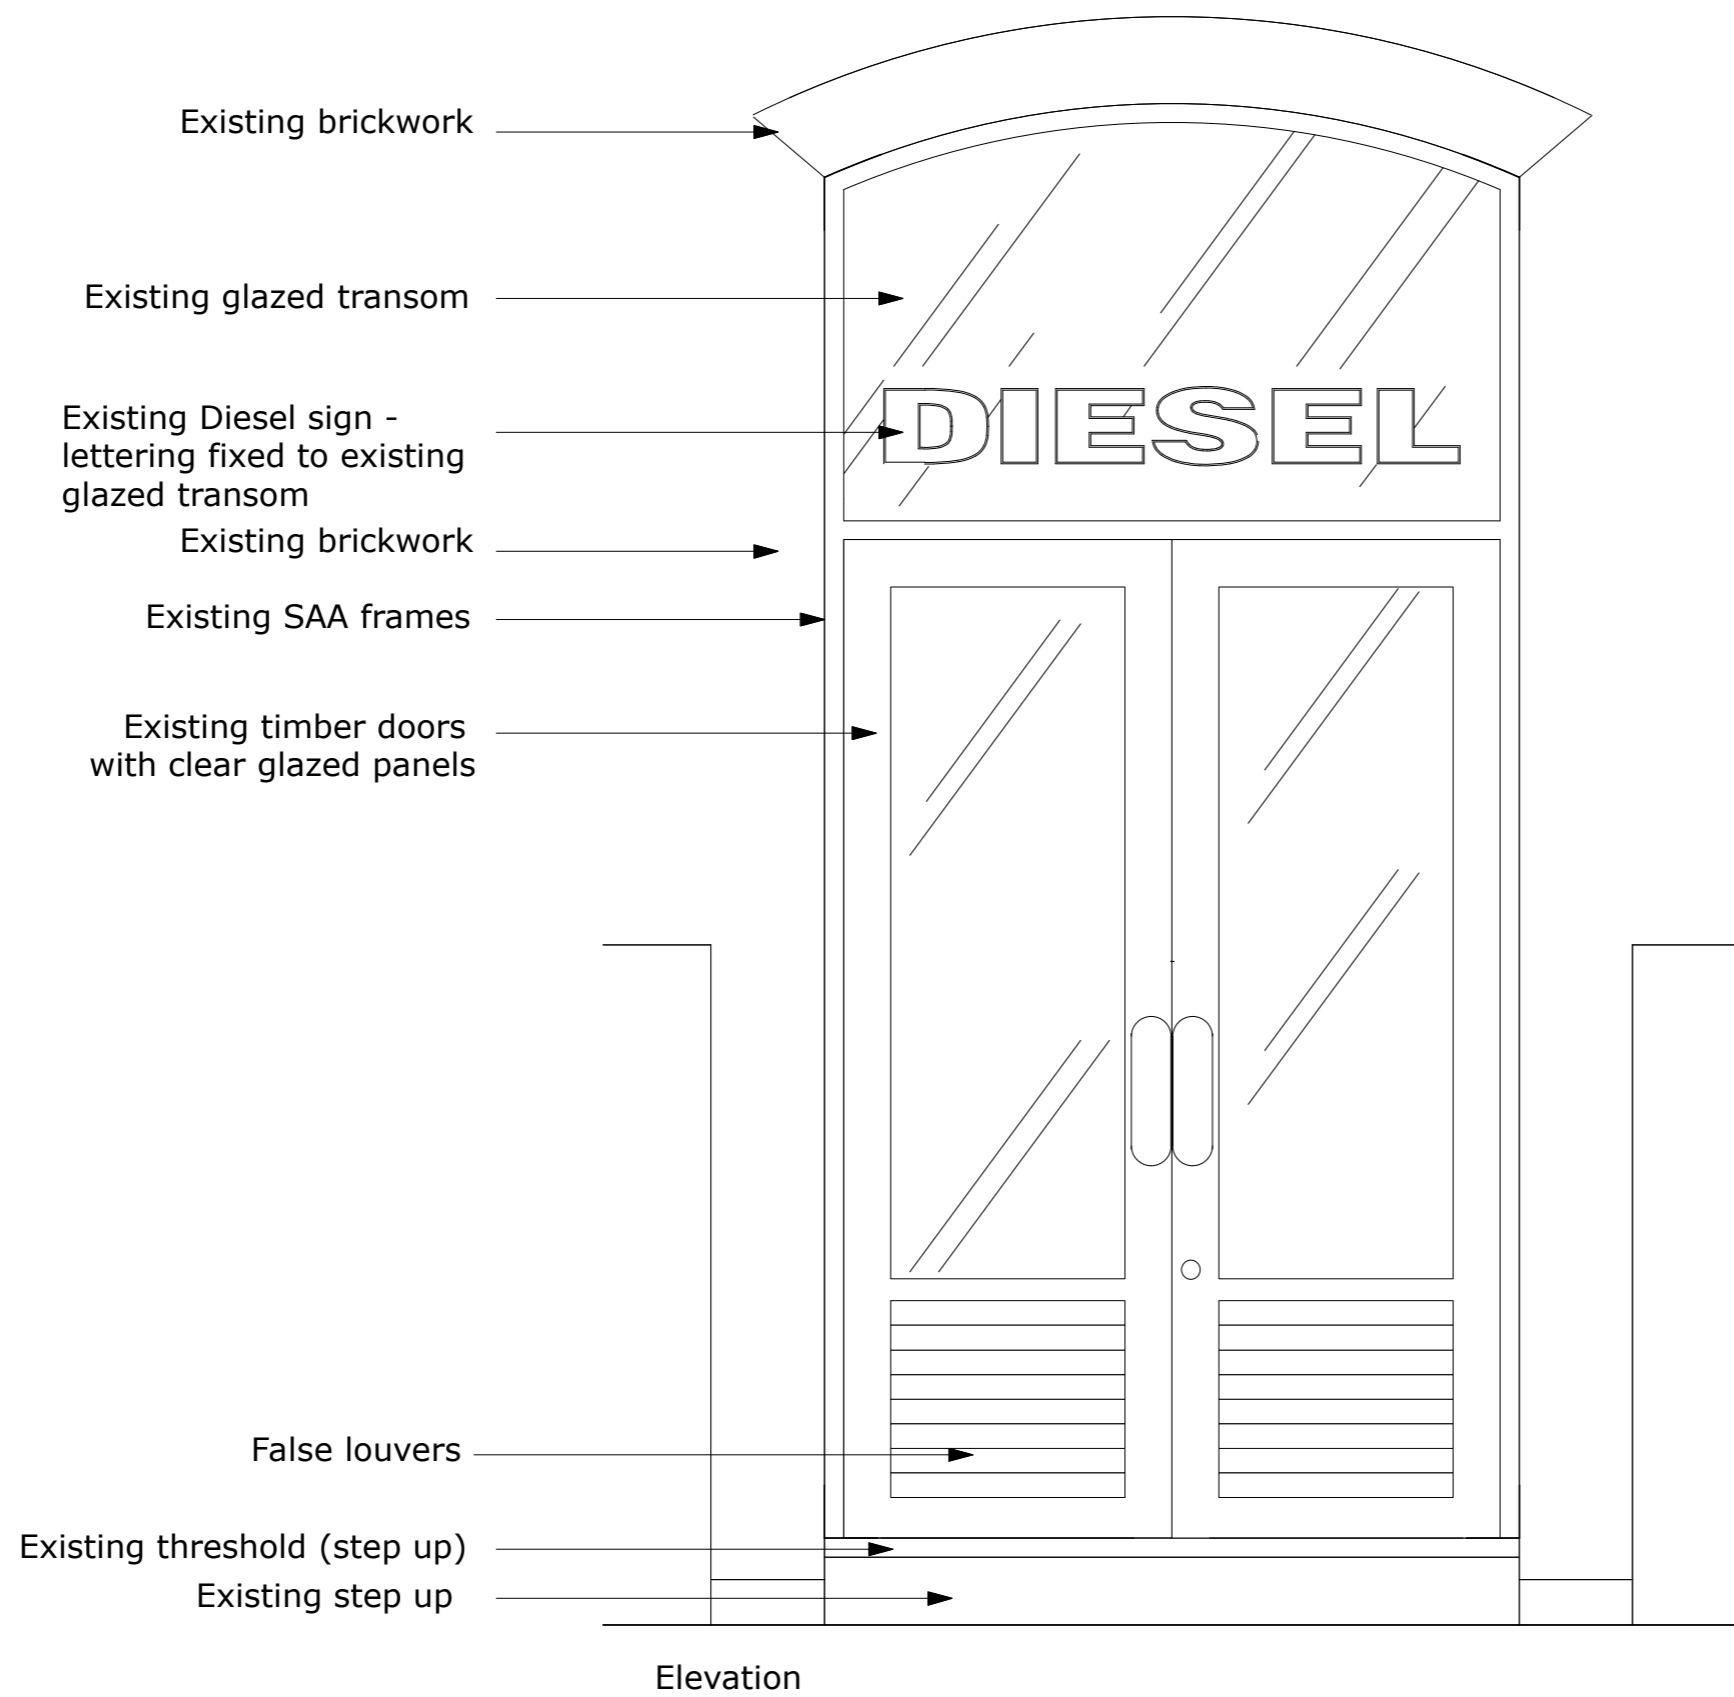


Existing typical window details


NOTE: Existing door and window reveals to be retained.


Leckenby associates 		design • project management • quantity surveying		
220 Northfield Avenue • London • W13 9SJ tel: 0208 810 1177 • fax: 0208 810 1199		Client: DIESEL	Drawing Title: Typical Existing Window details	By: IK
Project: DIESEL 43 Earlham Street, Covent Garden.	Scale: 1:20@A2	Date: 01/2012	Drawing No.: 01	Revision:



Existing door details (main entrance)

NOTE: Existing door and window reveals to be retained.


Leckenby associates 		design • project management • quantity surveying		
220 Northfield Avenue • London • W13 9SJ tel: 0208 810 1177 • fax: 0208 810 1199		Client: DIESEL	Drawing Title: Existing main entrance details	By: IK
Project: DIESEL 43 Earham Street, Covent Garden.	Scale: 1:20@A2	Date: 01/2012	Drawing No.: 02	Revision:

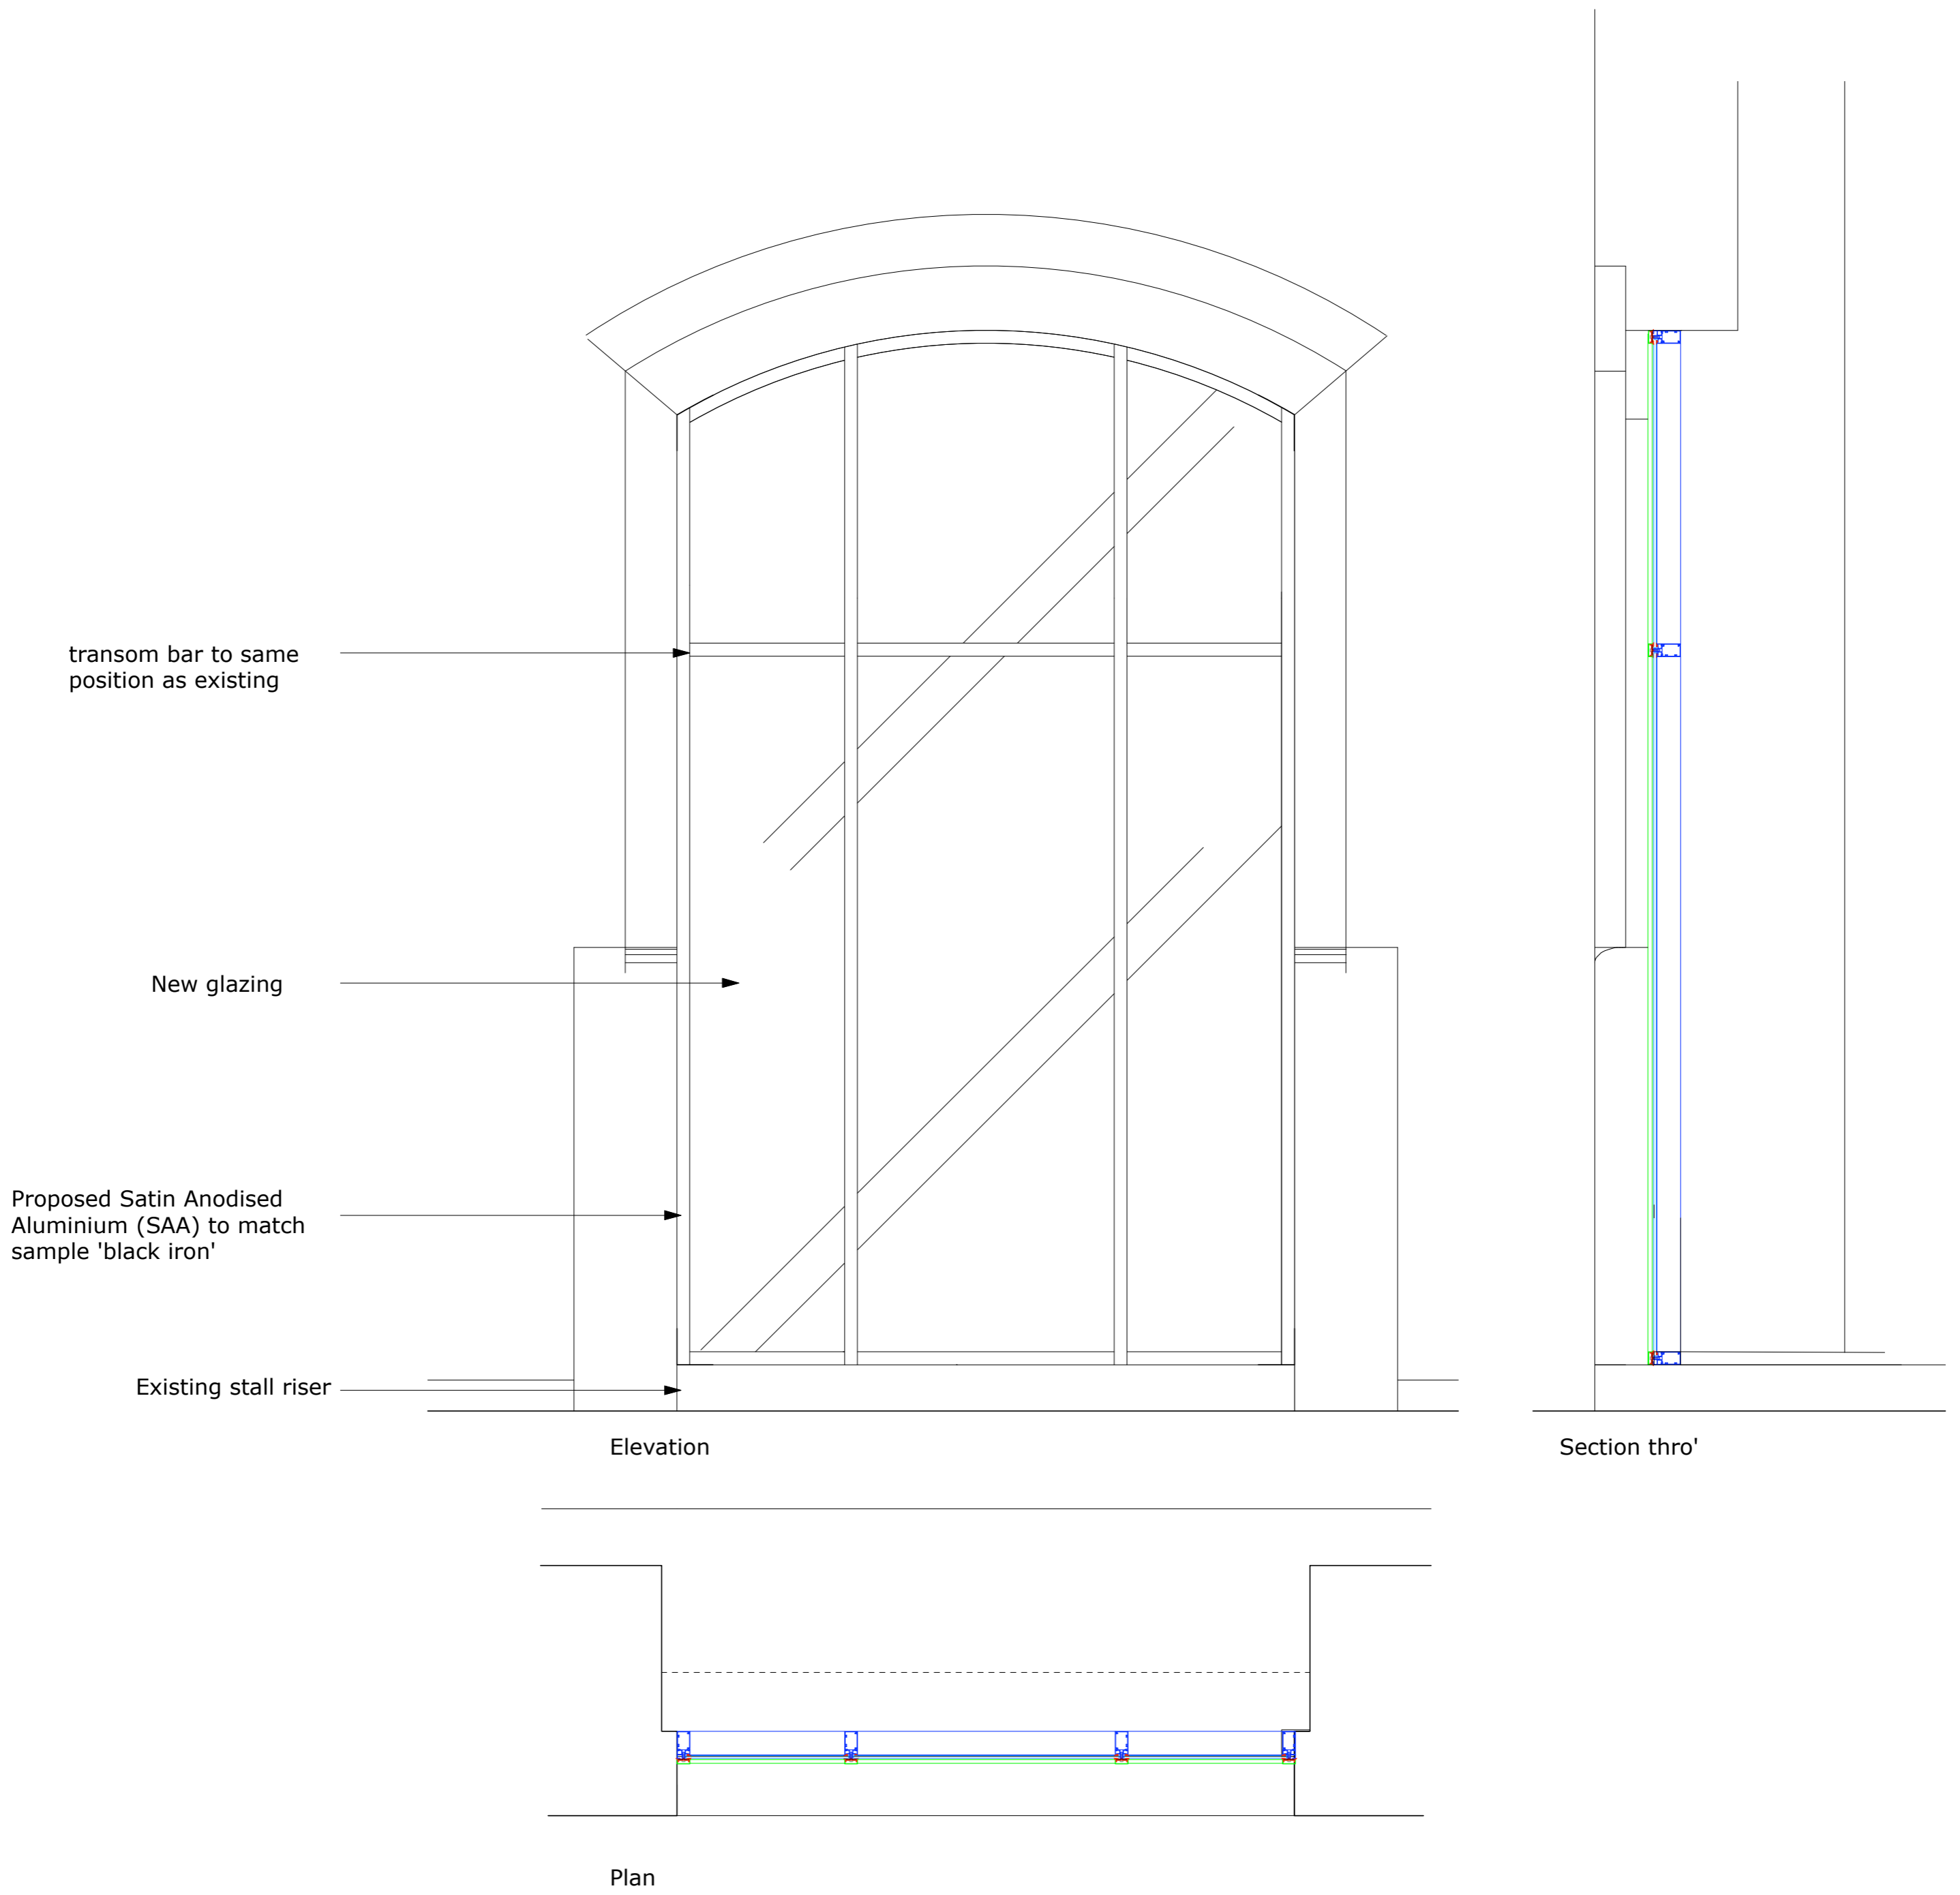


Proposed typical window details

REV.A. Amended to show transom bars at same height as existing. 2012.01.09. IK


		design • project management • quantity surveying		
		220 Northfield Avenue • London • W13 9SJ tel: 0208 810 1177 • fax: 0208 810 1199	Client: DIESEL	Drawing Title: Typical Proposed Window details
Project: DIESEL 43 Earlham Street, Covent Garden.	Scale: 1:20@A2	Date: 01/2012	Drawing No.: 03	Revision: A

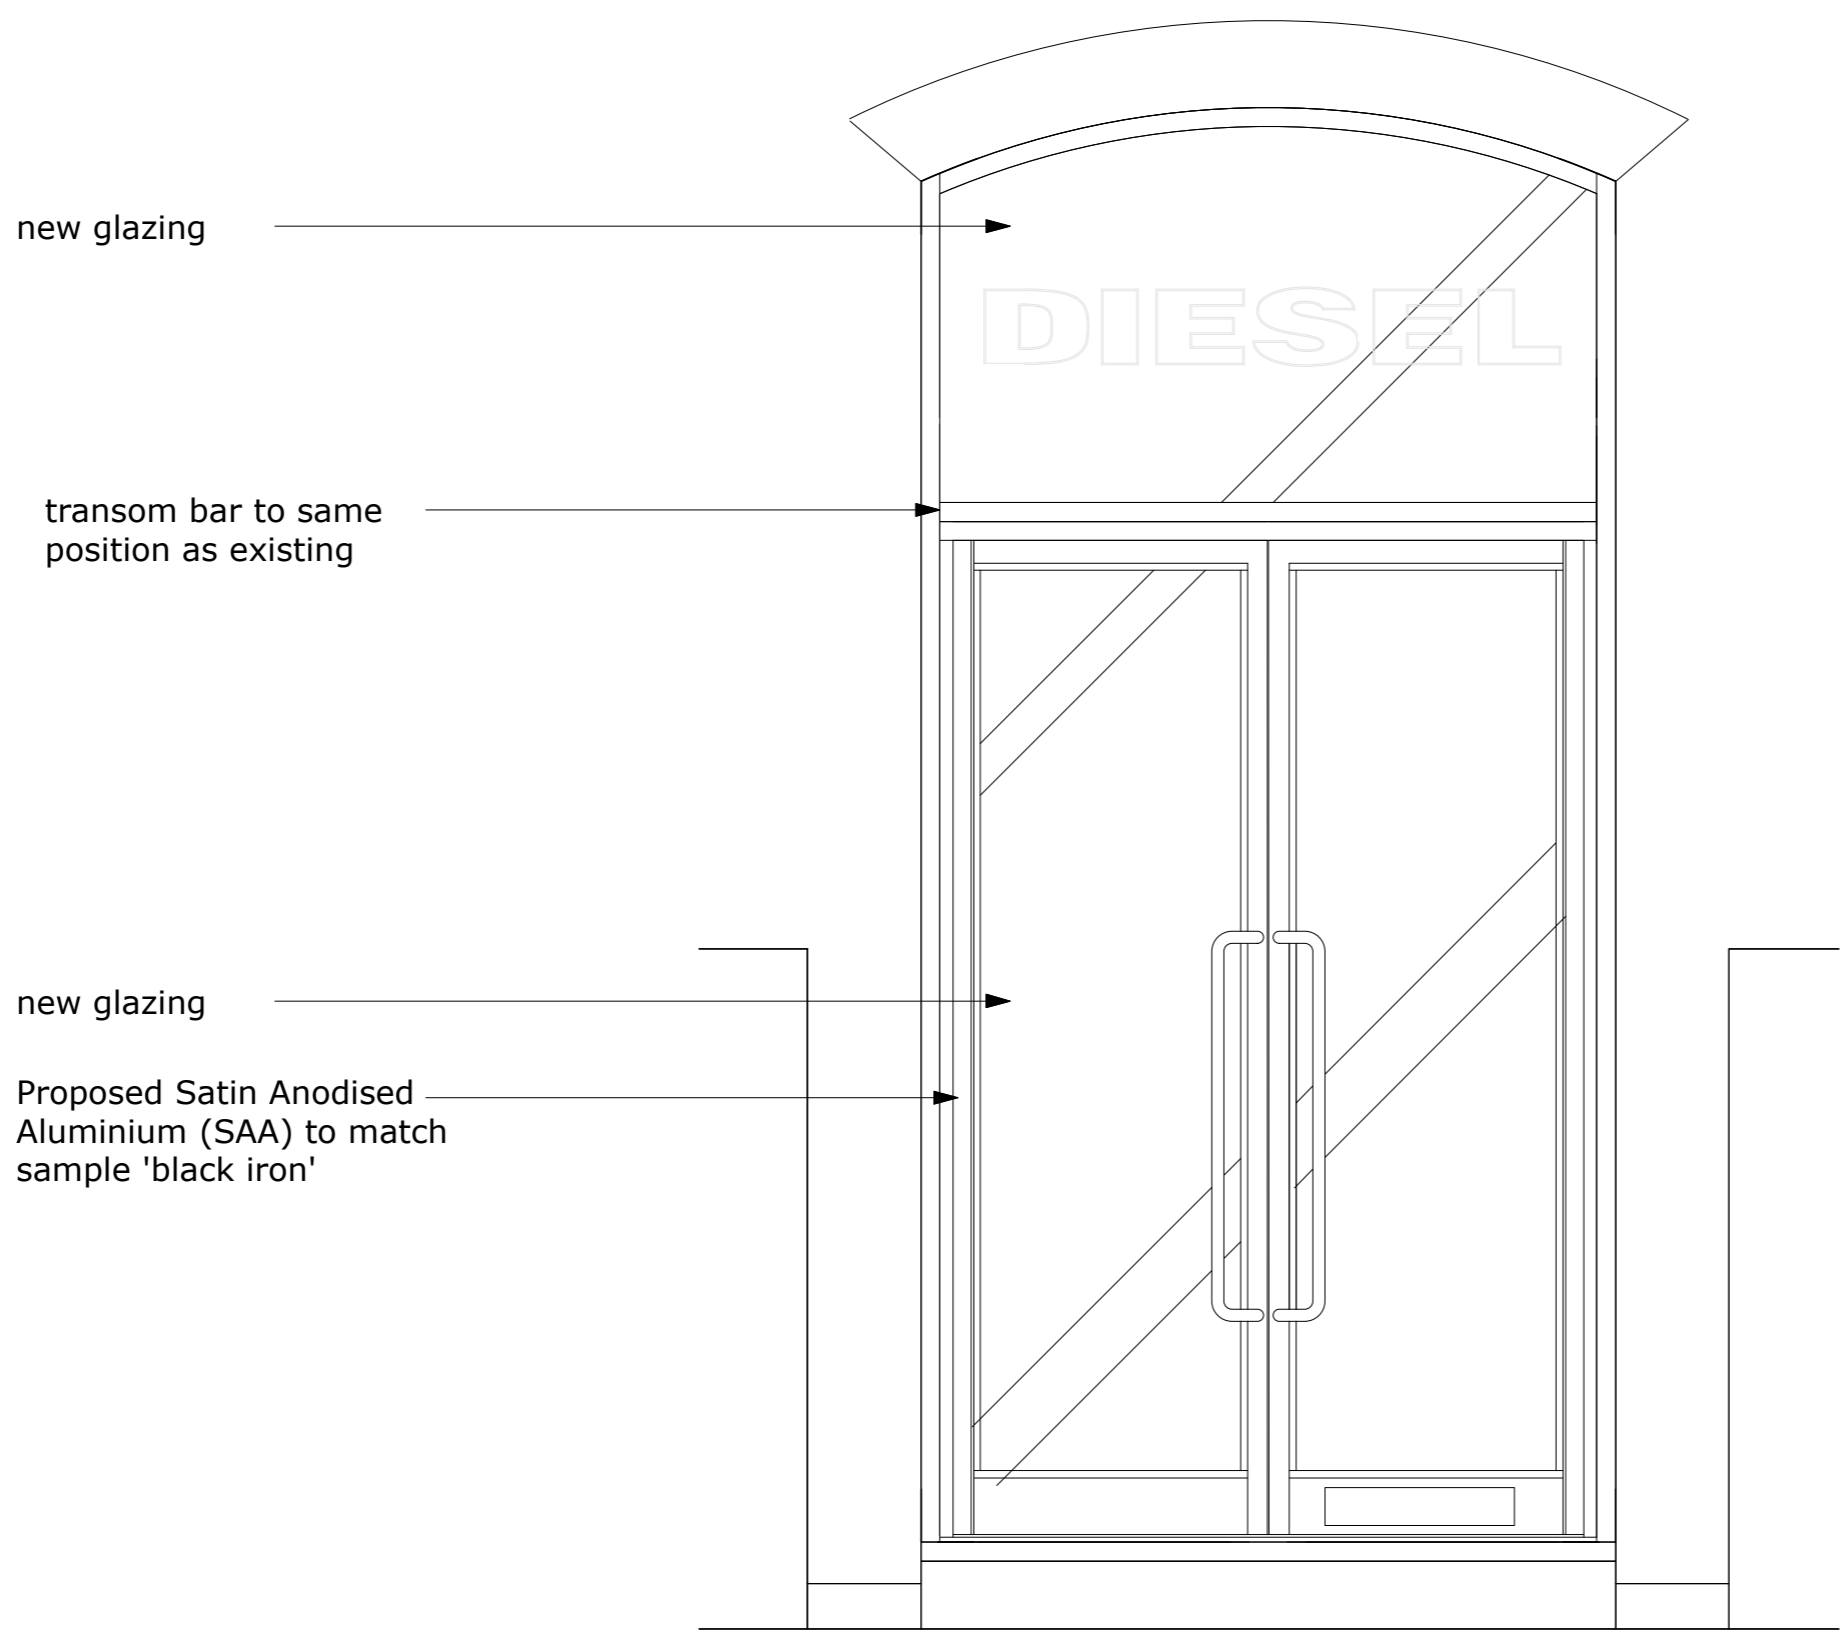

Elevation

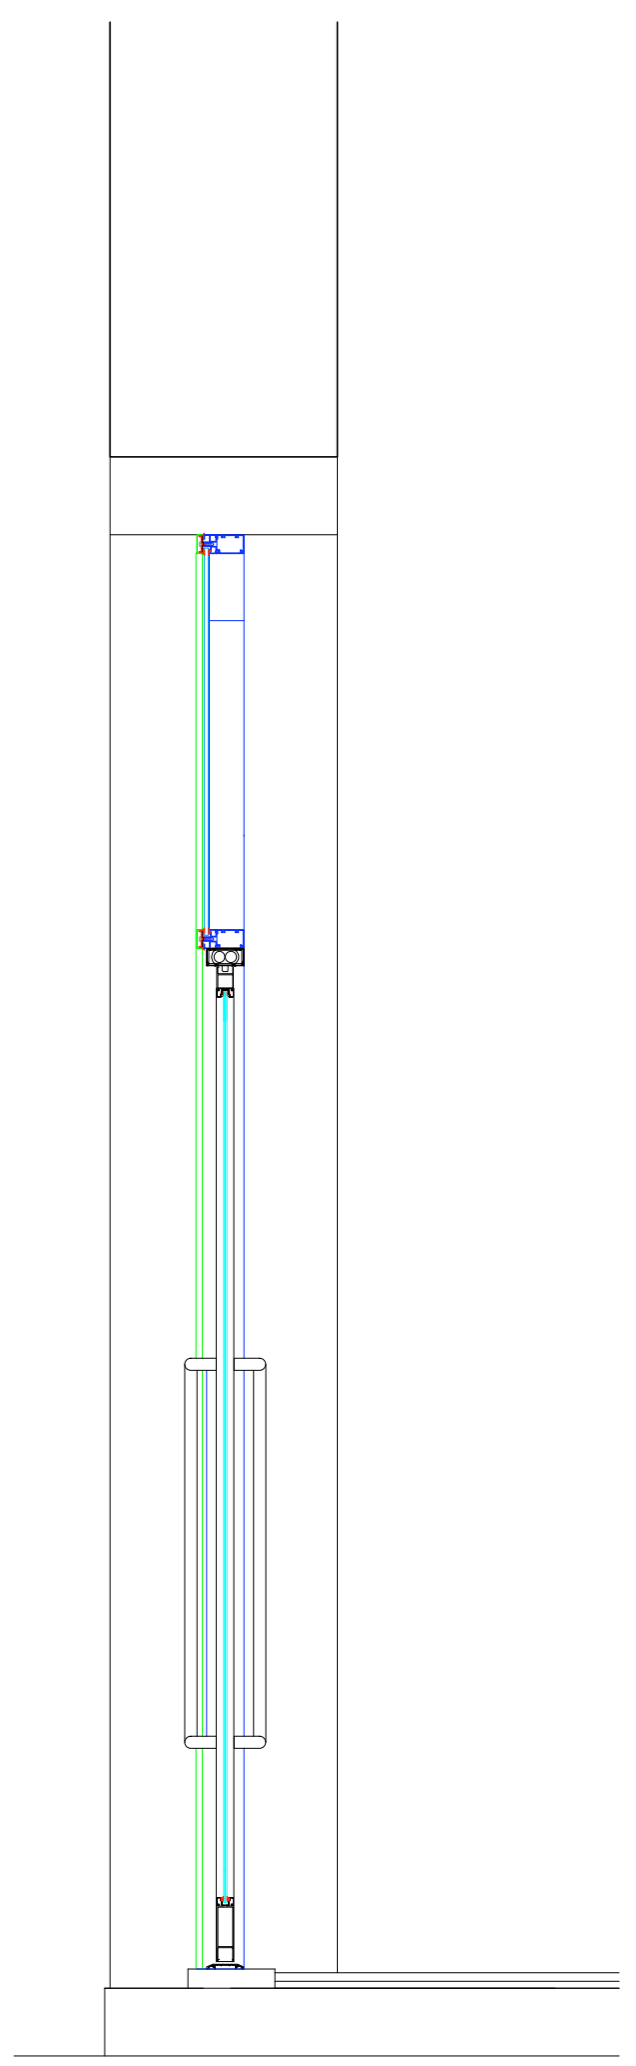

Section thro'

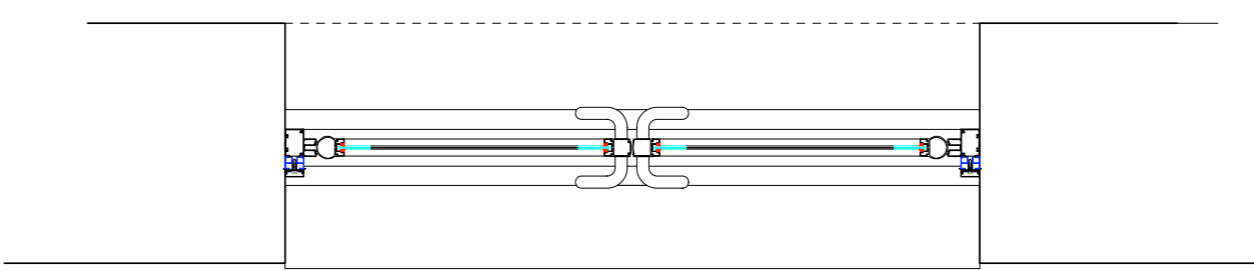


Plan

Proposed door details (main entrance)

REV.A. Amended to show transom bars at same height as existing. 2012.01.09. IK

Leckenby associates (td)		design • project management • quantity surveying			
220 Northfield Avenue • London • W13 9SJ tel: 0208 810 1177 • fax: 0208 810 1199		Client: DIESEL	Drawing Title: Proposed main entrance details		By: IK
Project: DIESEL 43 Earham Street, Covent Garden.	Scale: 1:20@A2	Date: 01/2012	Drawing No.: 04	Revision: A	

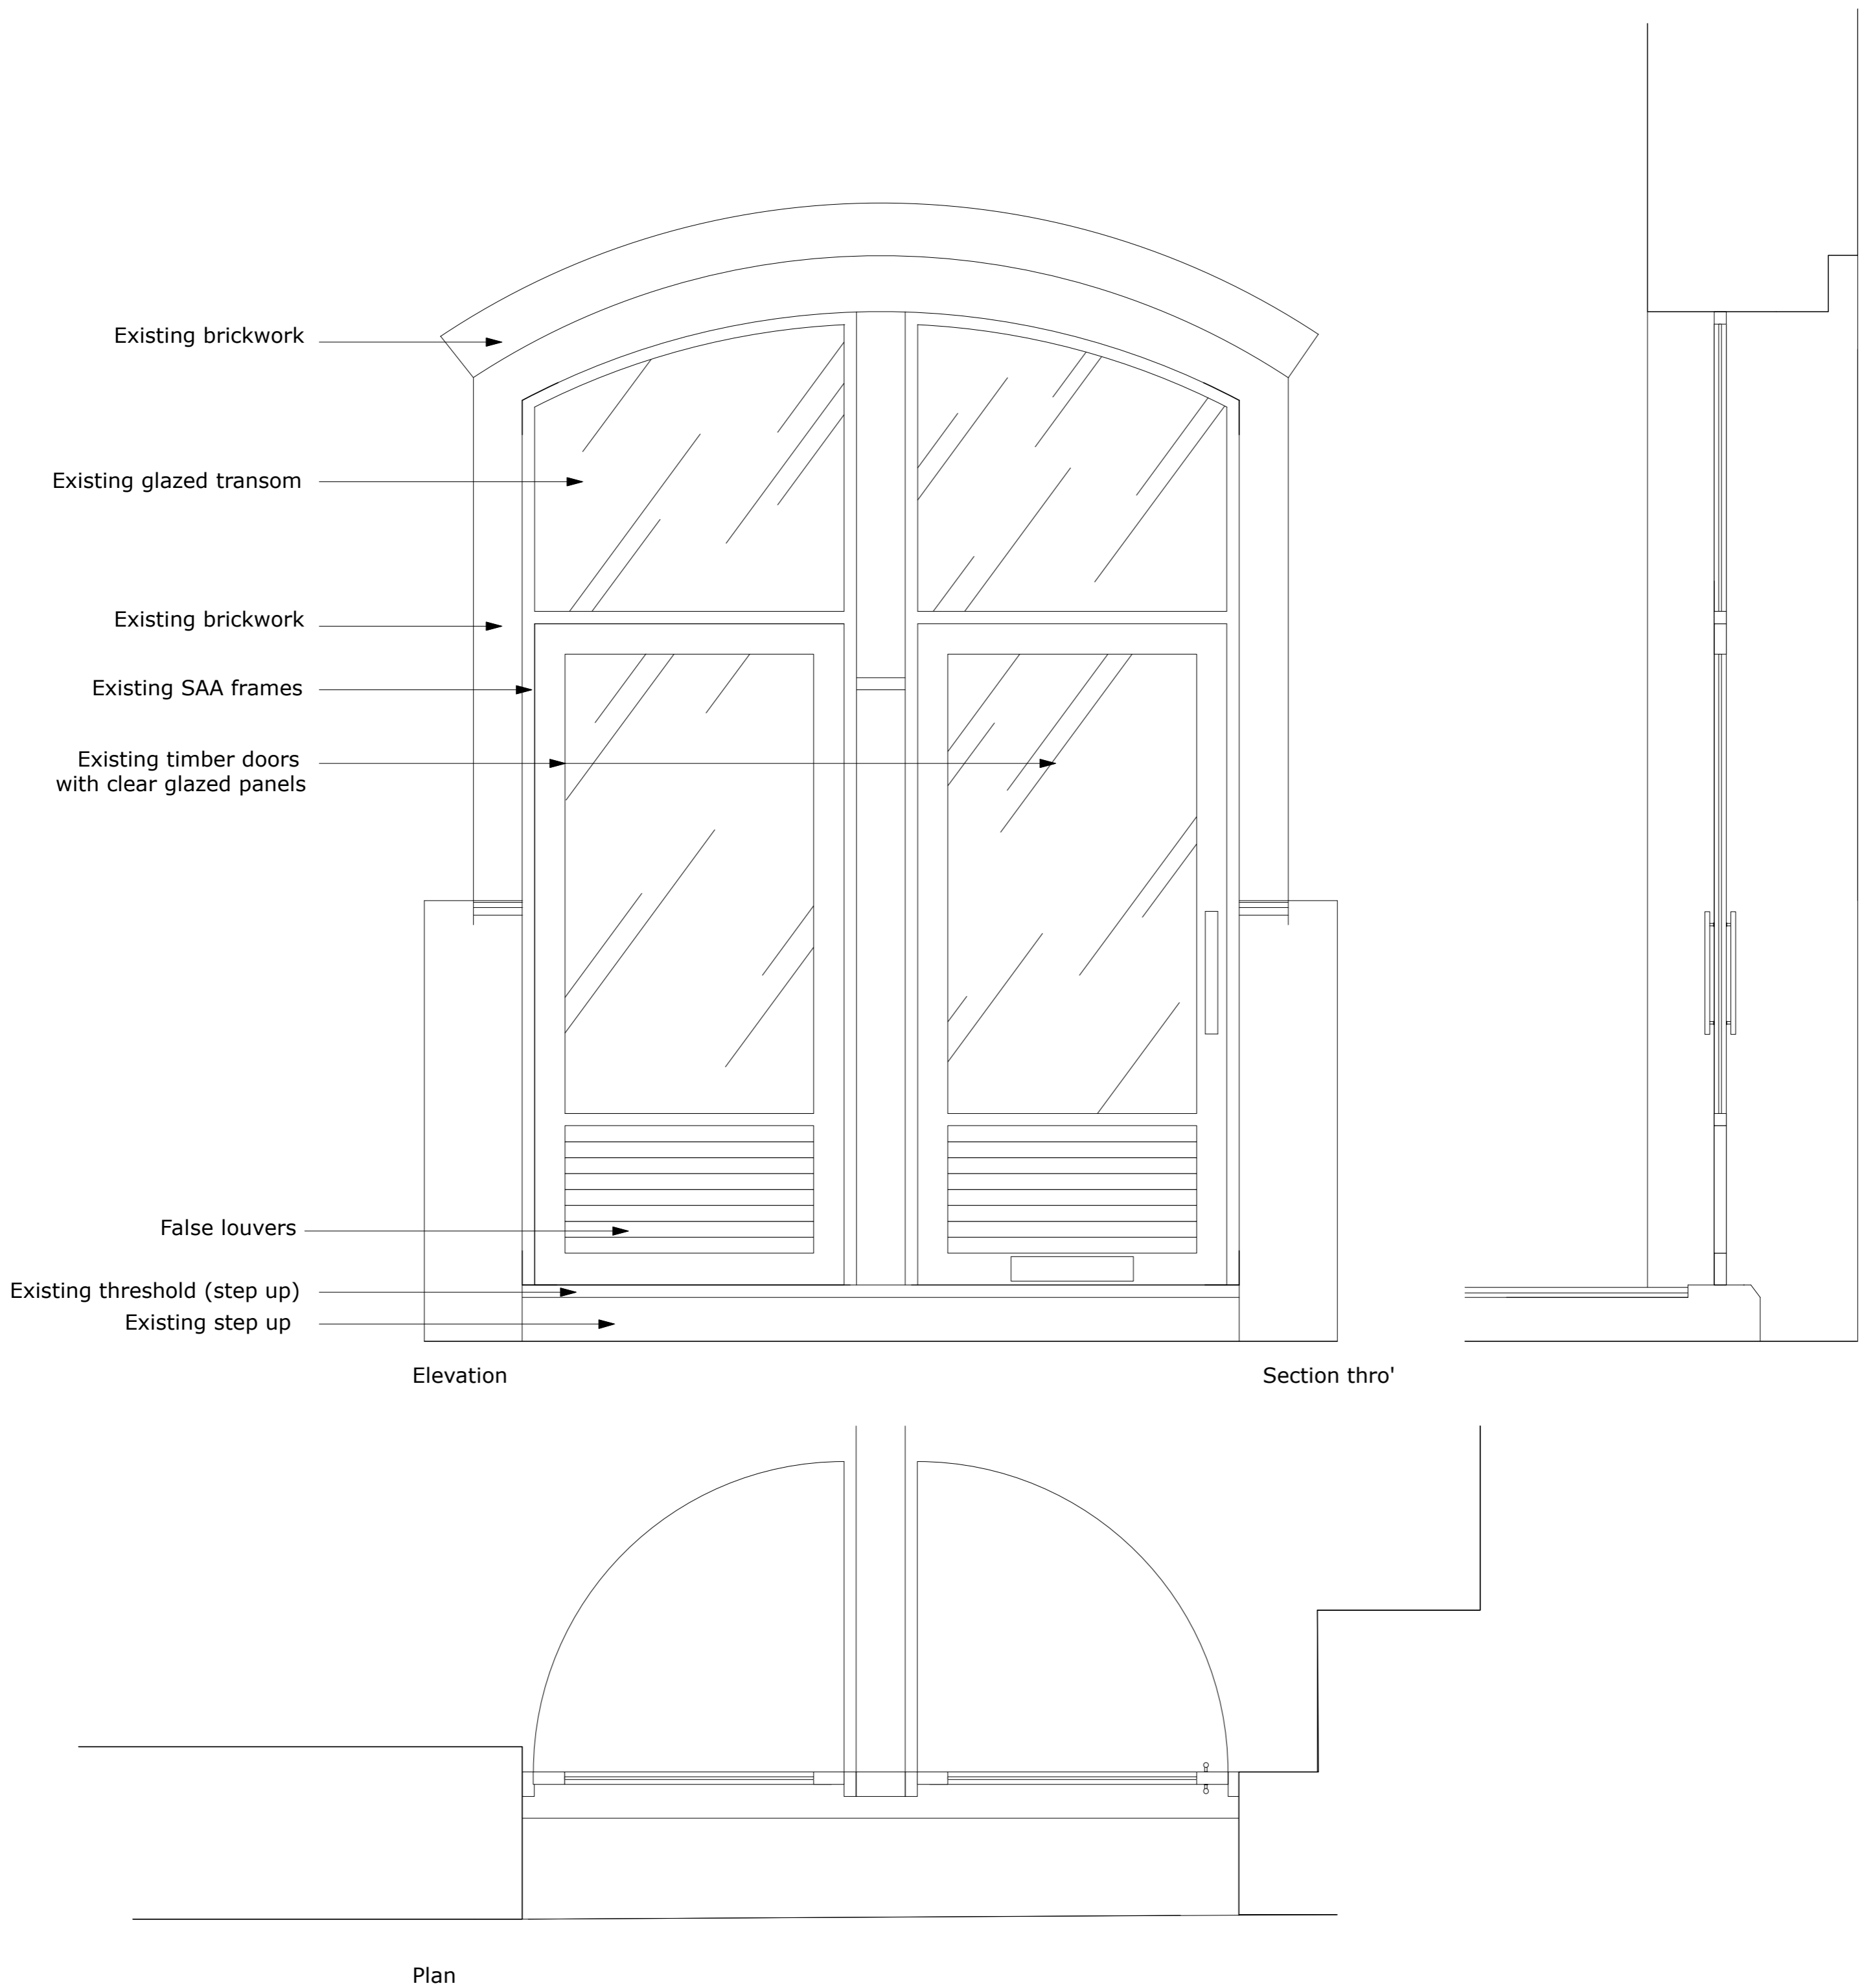

Existing door details

NOTE: Existing door and window to be retained. All frames and doors painted to match new frames

Leckenby associates ltd		<small>design • project management • quantity surveying</small>	
220 Northfield Avenue • London • W13 9SJ tel: 0208 810 1177 • fax: 0208 810 1199		Client: DIESEL	Drawing Title: Existing fire escape details
Project: DIESEL 43 Earlham Street, Covent Garden.	Scale: 1:20@A2	Date: 01/2012	By: IK
		Drawing No.: 05	Revision: