



LOGO 'DIESEL' DETAIL SCALE 1:5

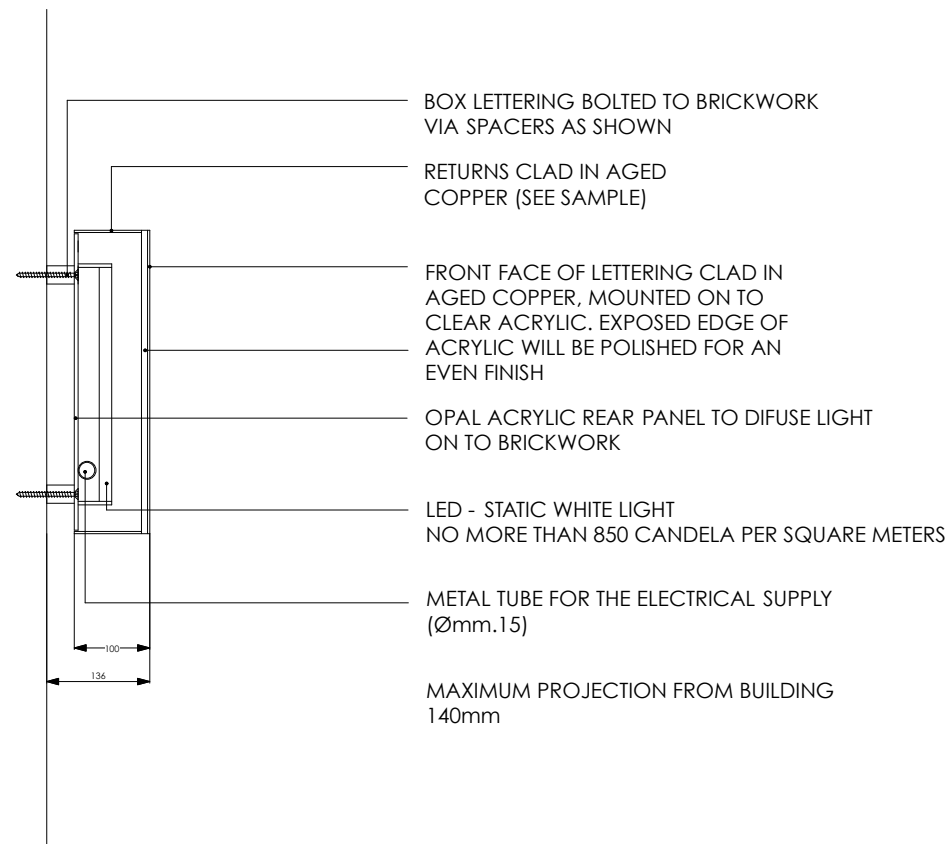

LOGO 'DIESEL' SECT C-C SCALE 1:5

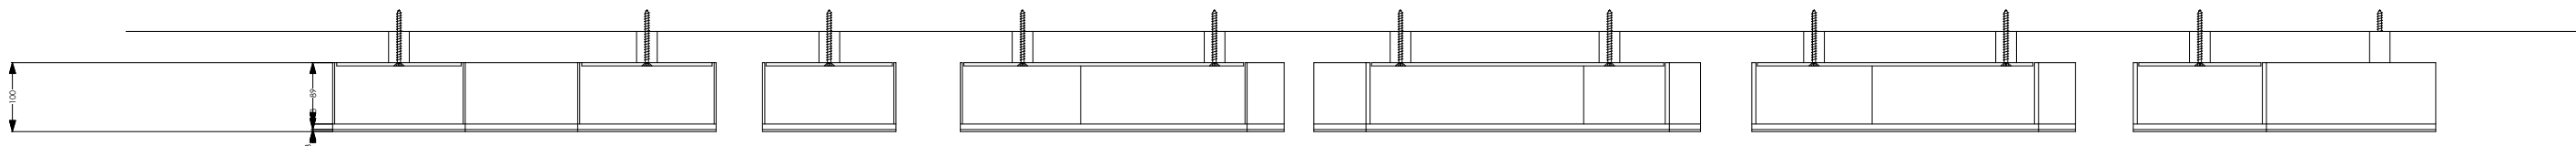


LOGO 'DIESEL' SECT. D-D


SCALE 1:5



NEW SIGNAGE - SAME CAP HEIGHT AND POSITION AS EXISTING

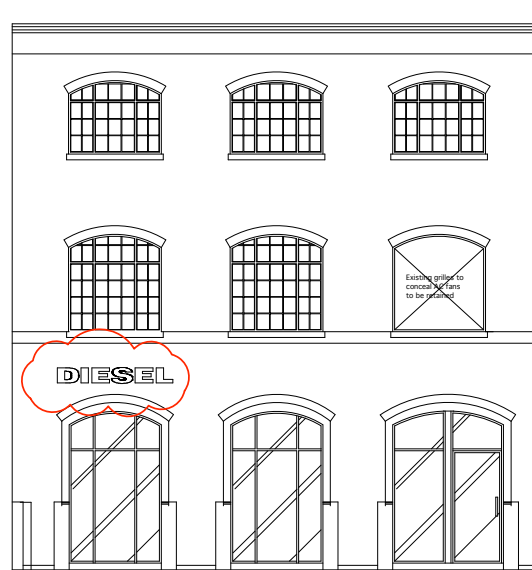

EXAMPLE OF EXTERNAL DIESEL SIGN WITH SUBTLE DIFFUSED HALO ILLUMINATION
MAXIMUM 850 CANDELA PER SQUARE METER

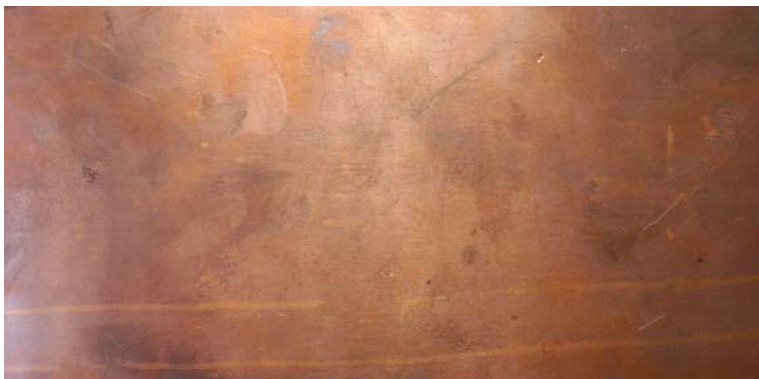

PHOTOGRAPHED SAMPLE OF AGED COPPER FOR FRONT FACE AND RETURNS OF DIESEL SIGNAGE
NOTE: SAMPLE CAN BE PROVIDED UPON REQUEST FOR TRUE COLOUR AND FINISH

UPDATED
11/12/2011



INTERIOR DESIGN
DEPARTMENT
IDD
VIA DELL' INDUSTRIA 10 - 00147 ROMA
PHONE +39 06 477151 FAX +39 06 477152

PROJECT
London
Covent Garden

DRAWING TITLE
Logo (big) detail

CATEGORY

PROJECT TYPE
Refit

SELL AREA
SCALE
1:50 A0

DATE
2011-12-13
DRAWN BY
EC

DRAWING NUMBER
F-01