


EXISTING SECTION A-A



PROPOSED SECTION A-A

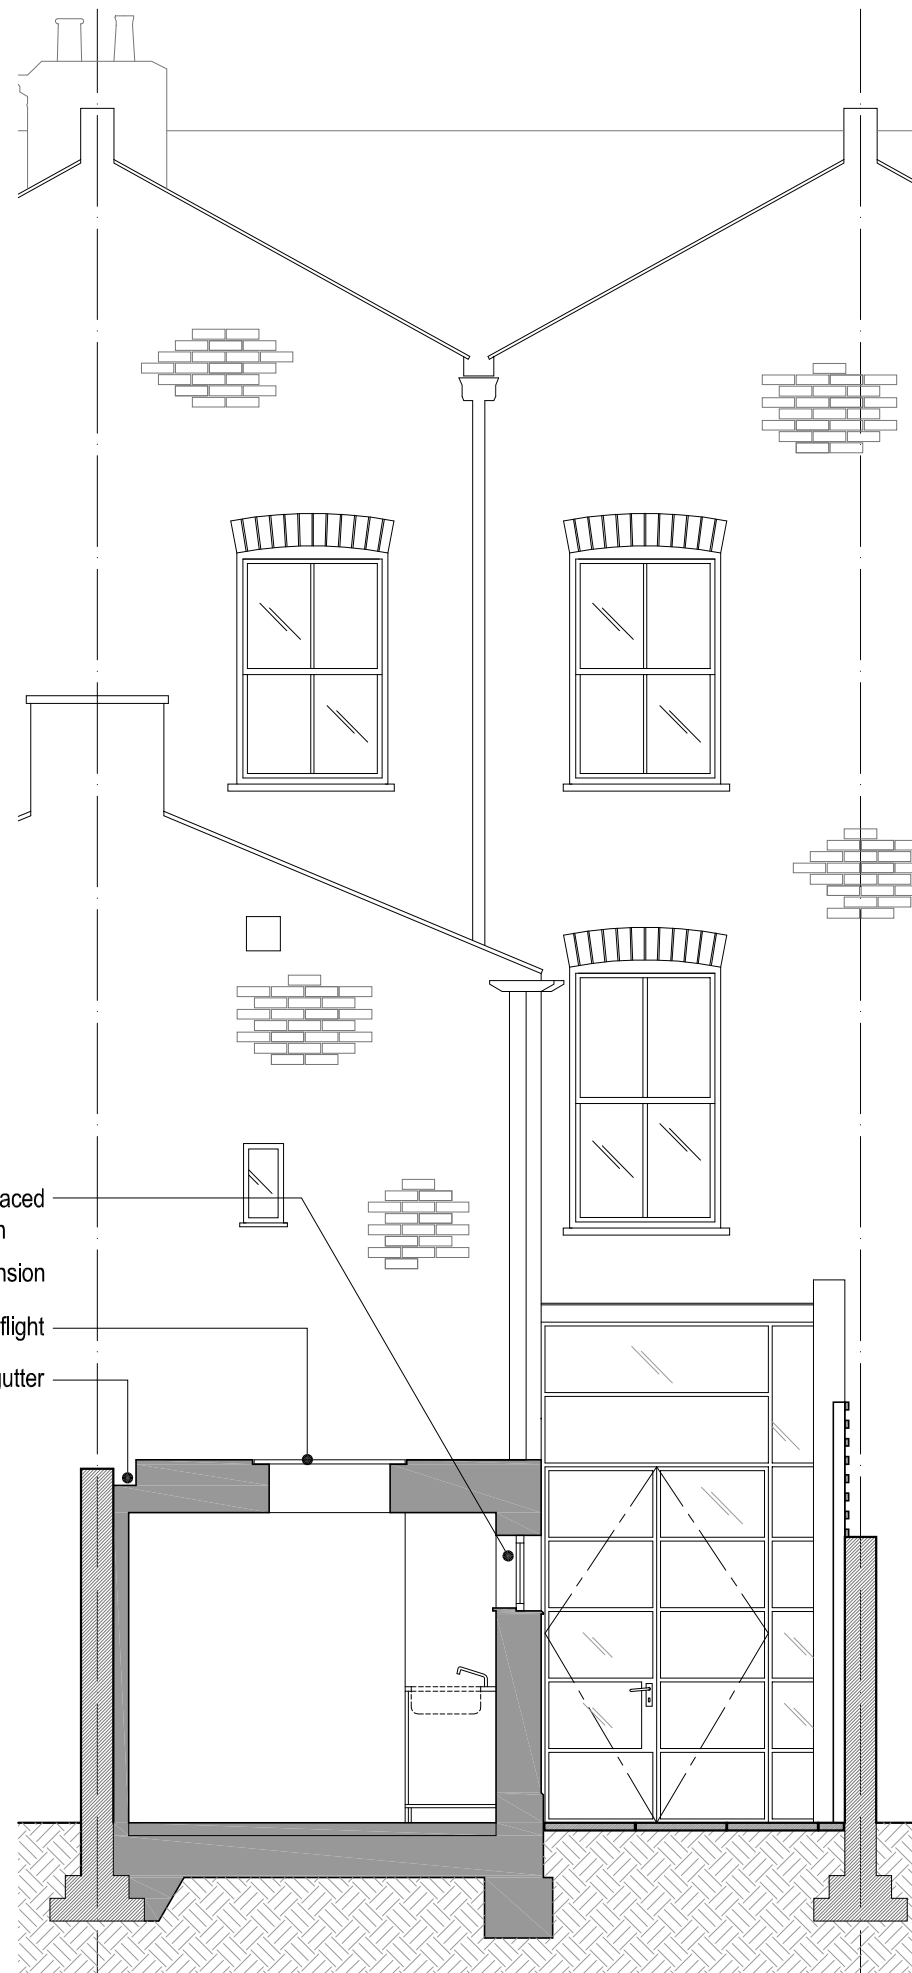

Notes.

Rev. Date Comment By

Do not scale from this drawing
All dimensions are to be checked on site
Any discrepancies are to be reported immediately to the Architect or Main Contractor

COPYRIGHT © 2011
ALL RIGHTS DESCRIBED IN THE CHAPTER IV OF THE COPYRIGHT
DESIGN AND PATENTS ACT 1988, HAVE BEEN GENERALLY ASSERTED

Client
FIONA RATTRAY & NEIL SMITH
-
-

Project
29 COUNTESS ROAD
LONDON, NW5 2XH

Drawing
EXISTING/ PROPOSED EXTENSION SECTIONS
-
-

Project No.	Drawing No.	Issue	Status
002	012	-	PL

Scale	Date	Drawn By	Checked By
1:50@A3	NOV 2011	BY	PB

southstudio

South Studio Ltd
Holford Mews
Cruikshank Street, London, WC1X 9HW
t: +44 (020) 3179 9150
www.southstudioarchitects.com
mail@southstudioarchitects.com