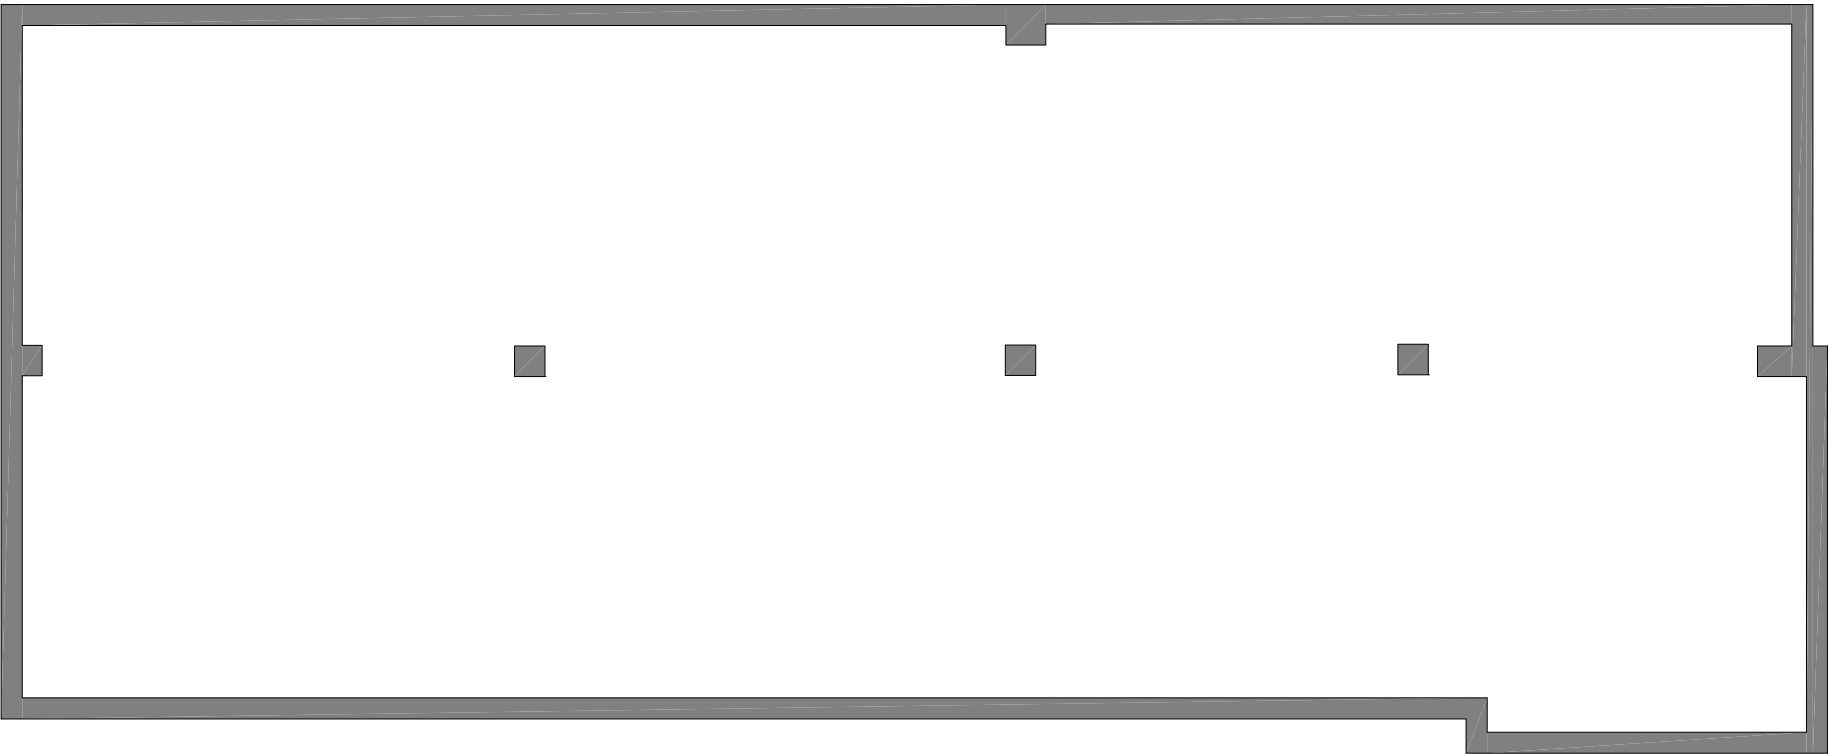
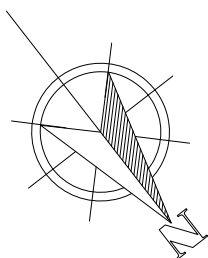


EXISTING BASEMENT
(scale 1:100@A3)

Revision	Date	Description
Walbrook management New Broad Street House 35 New Broad Street London EC2M 1NH t41 020 3009 3061 email: info@walbrookmanagement.com		
Status PLANNING		
Client		
Project Title 72 74 PARKWAY LONDON,CAMDEN TOWN NW1 7PN		
Drawing Title EXISTING BASEMENT SITE REF. 9735		
Project Number 11/W9735	Drawing Number 203	Revision
Drawn A.M	Checked 11:100@A3	Scale 26/09/2011
The content of this drawing is the property of Walbrook Management LLP and may not be copied in whole or part without formal consent.		