



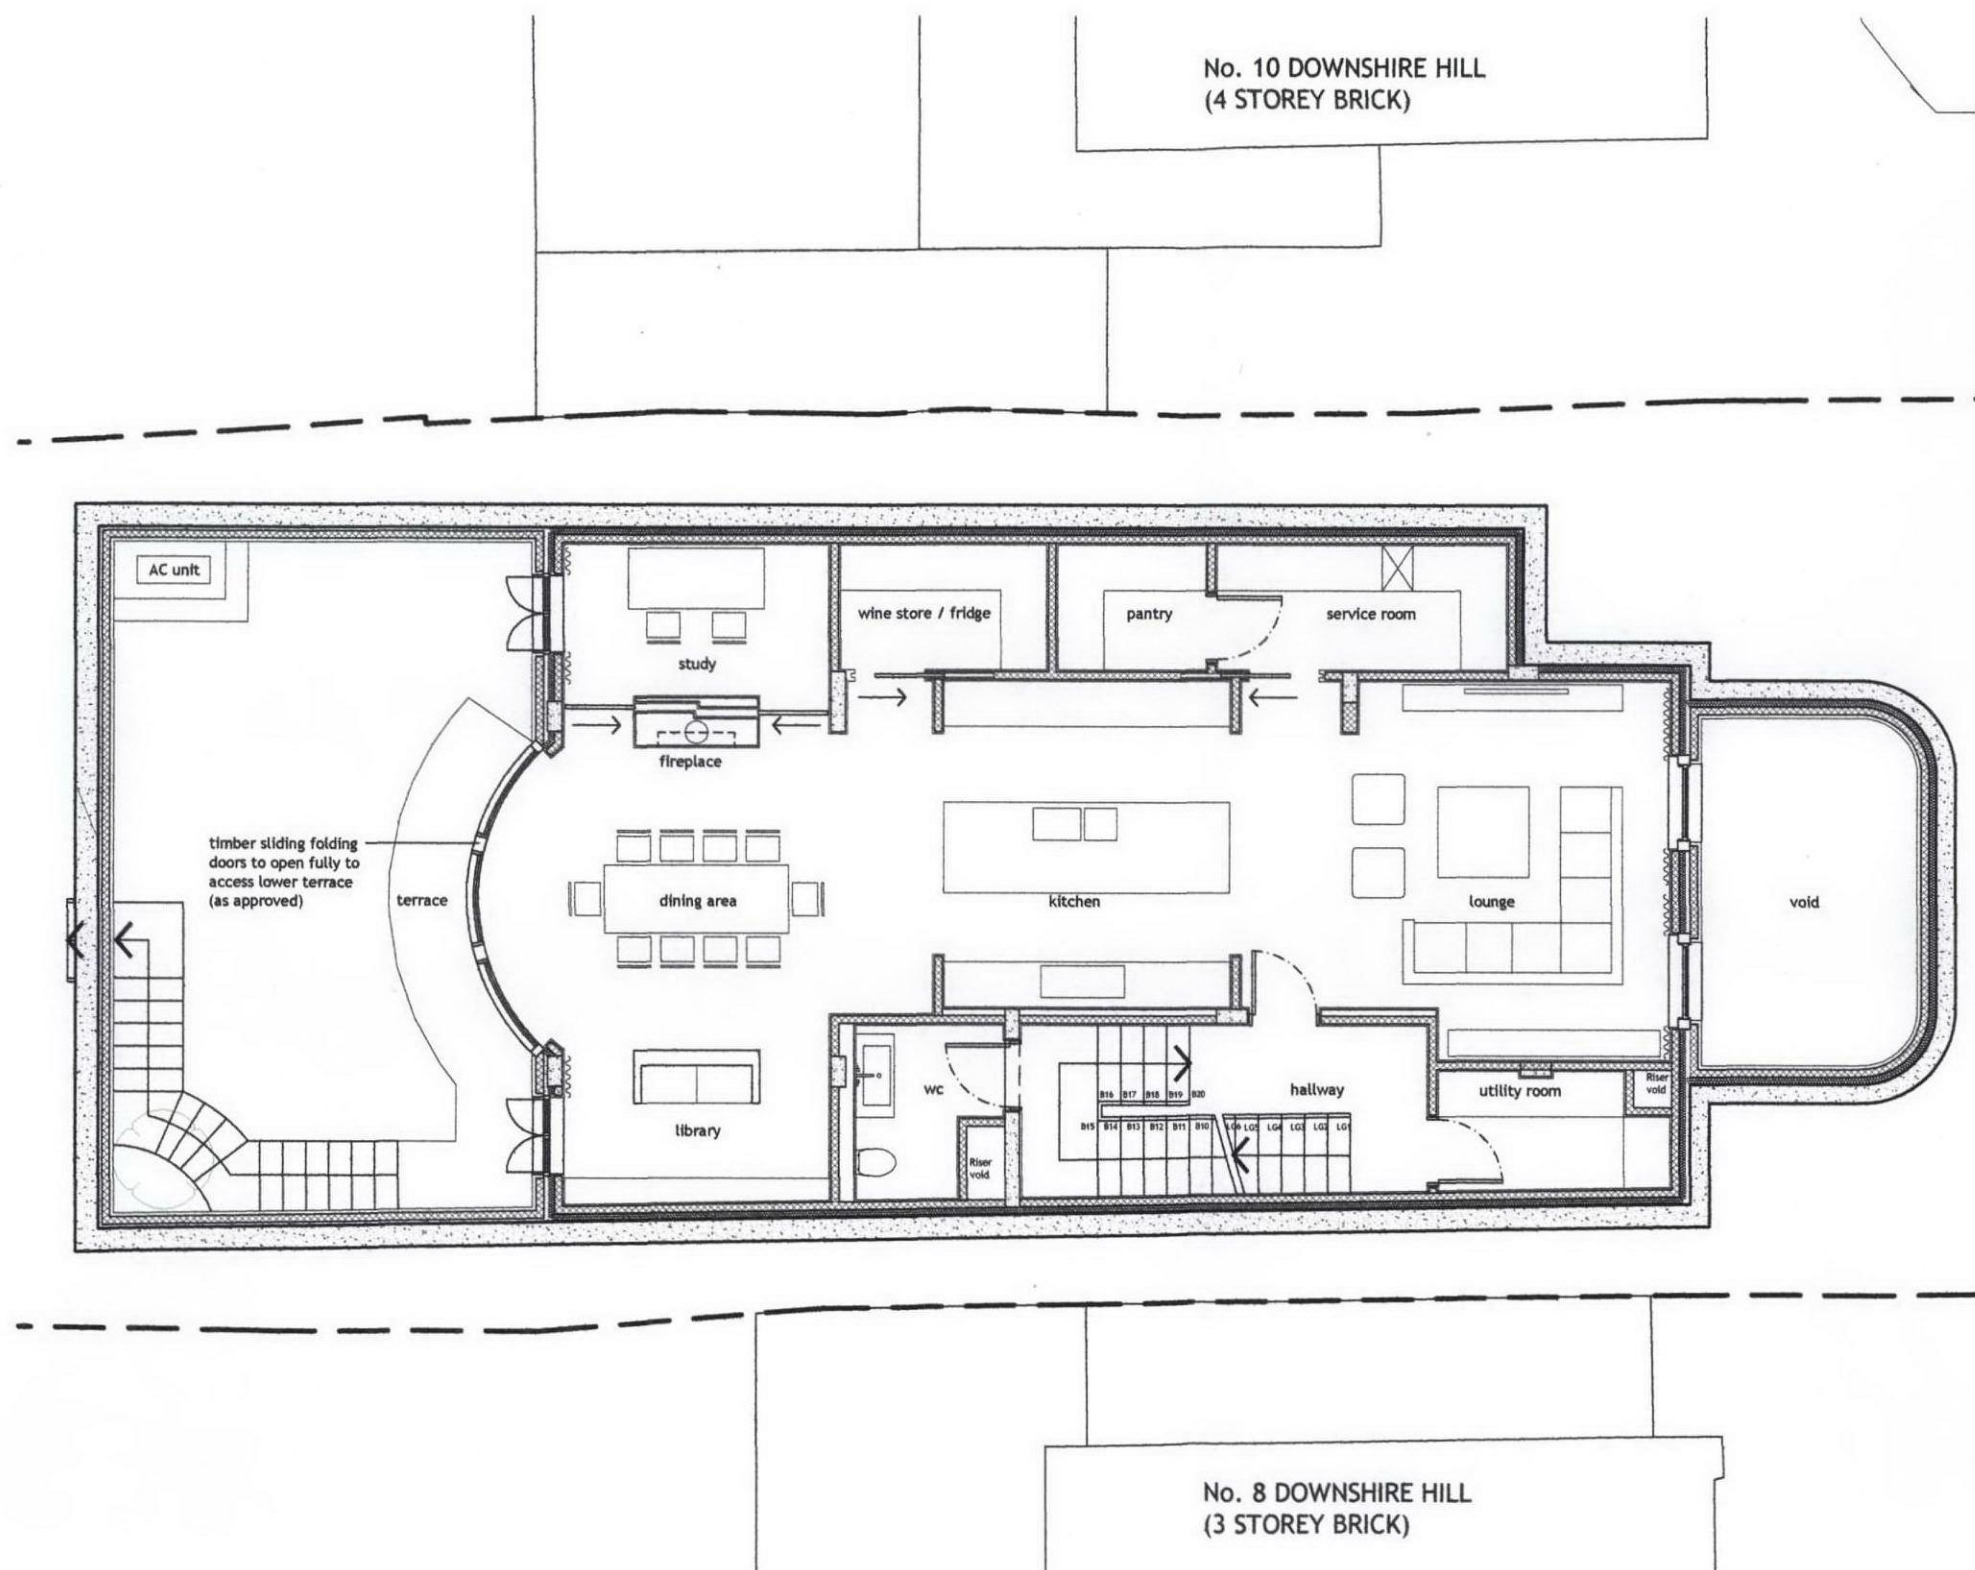

Lower Ground Floor

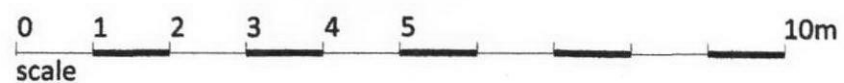

RECEIVED
22 DEC 2012

revisions E Terrace doors as approved
note D Internal alterations

METROPOLITAN DEVELOPMENT CONSULTANCY



MDC
66 Bickenhall Mansions
Bickenhall Street
London W1U 6BX

t +44(0)207 486 6675
f +44(0)207 486 7206
e info@mdclondon.com
w www.mdclondon.com

project Manor House
9 Downshire Hill,
London,
NW3 1NR

client

PLANNING
drawing **PROPOSED**
Lower Ground Floor
Plan

drawn	checked	date
LB	JE	21.12.2011
scale		paper size
1:100	@	A3
drawing no		

7412 / 07 E