



**GROUND FLOOR FRONT RECEPTION
PART PLAN OF WEST WALL**
*Original state from photos and survey
scale 1:20*

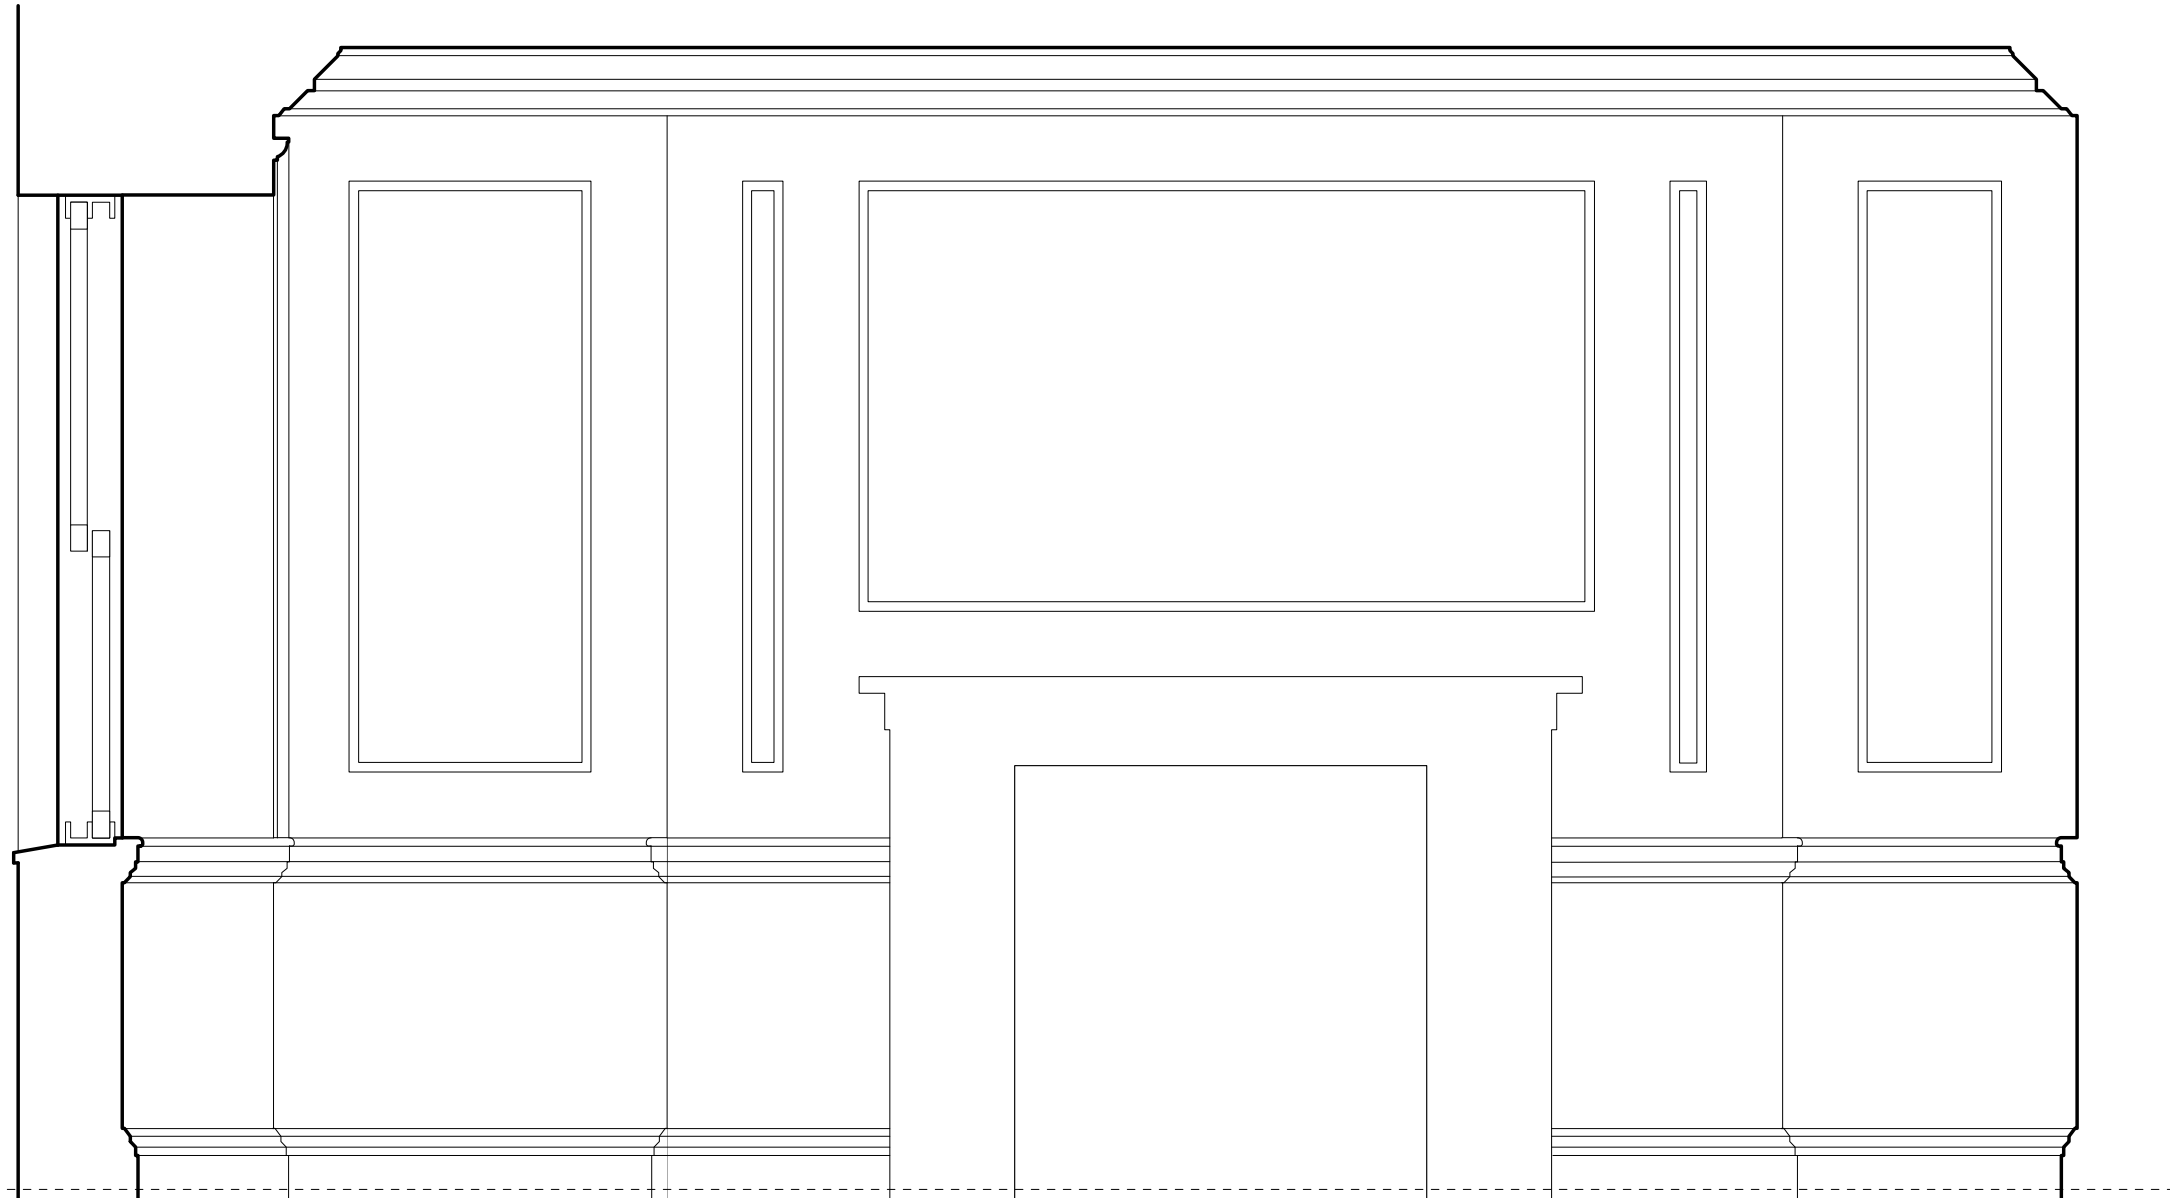

**GROUND FLOOR FRONT RECEPTION
ELEVATION OF WEST WALL**
*Original state from photos and survey
scale 1:20*

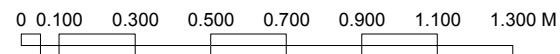

**DO NOT SCALE THIS DRAWING.
CHECK ALL DIMENSIONS ON SITE**

THIS DRAWING IS DESIGNED TO ESTABLISH THE FEASIBILITY OF THE PROPOSED WORKS AND IS BASED ON UNCORRECTED SURVEY INFORMATION PROVIDED BY OTHERS. THE DRAWINGS ARE NOT TO BE USED AND ALL RISKS OR CONSEQUENCES ARE TO BE REPORTED TO THE ARCHITECT. FORD ARCHITECTURE DOES NOT ACCEPT ANY LIABILITY FOR THE CONSEQUENCES OF ACTION BASED ON THE INFORMATION PROVIDED. ALL PROPOSALS SHOWN ARE SUBJECT TO PLANNING AND A DETAILED STRUCTURAL SURVEY.

FORD ARCHITECTURE	CLIENT: MR K V TULBIANI
HUDDLESTONE CLOSE LYE LANE CLEEVE HILL CHELTENHAM GL52 3DD	PROJECT: 6 LINCOLN'S-INN-FIELDS CAMDEN, LONDON
TEL: +44(0)1242 673103 E: INFO@FORDARCH.CO.UK	DRAWING TITLE: ORIGINAL WEST P WALL
	SCALE: 1:20
	PAPER: A3
	DATE: 9/2011
	PROJECT NO: GROUND FRONT RECEPT
	DRAWING NUMBER: P814_03/640

no. date rev/notes