


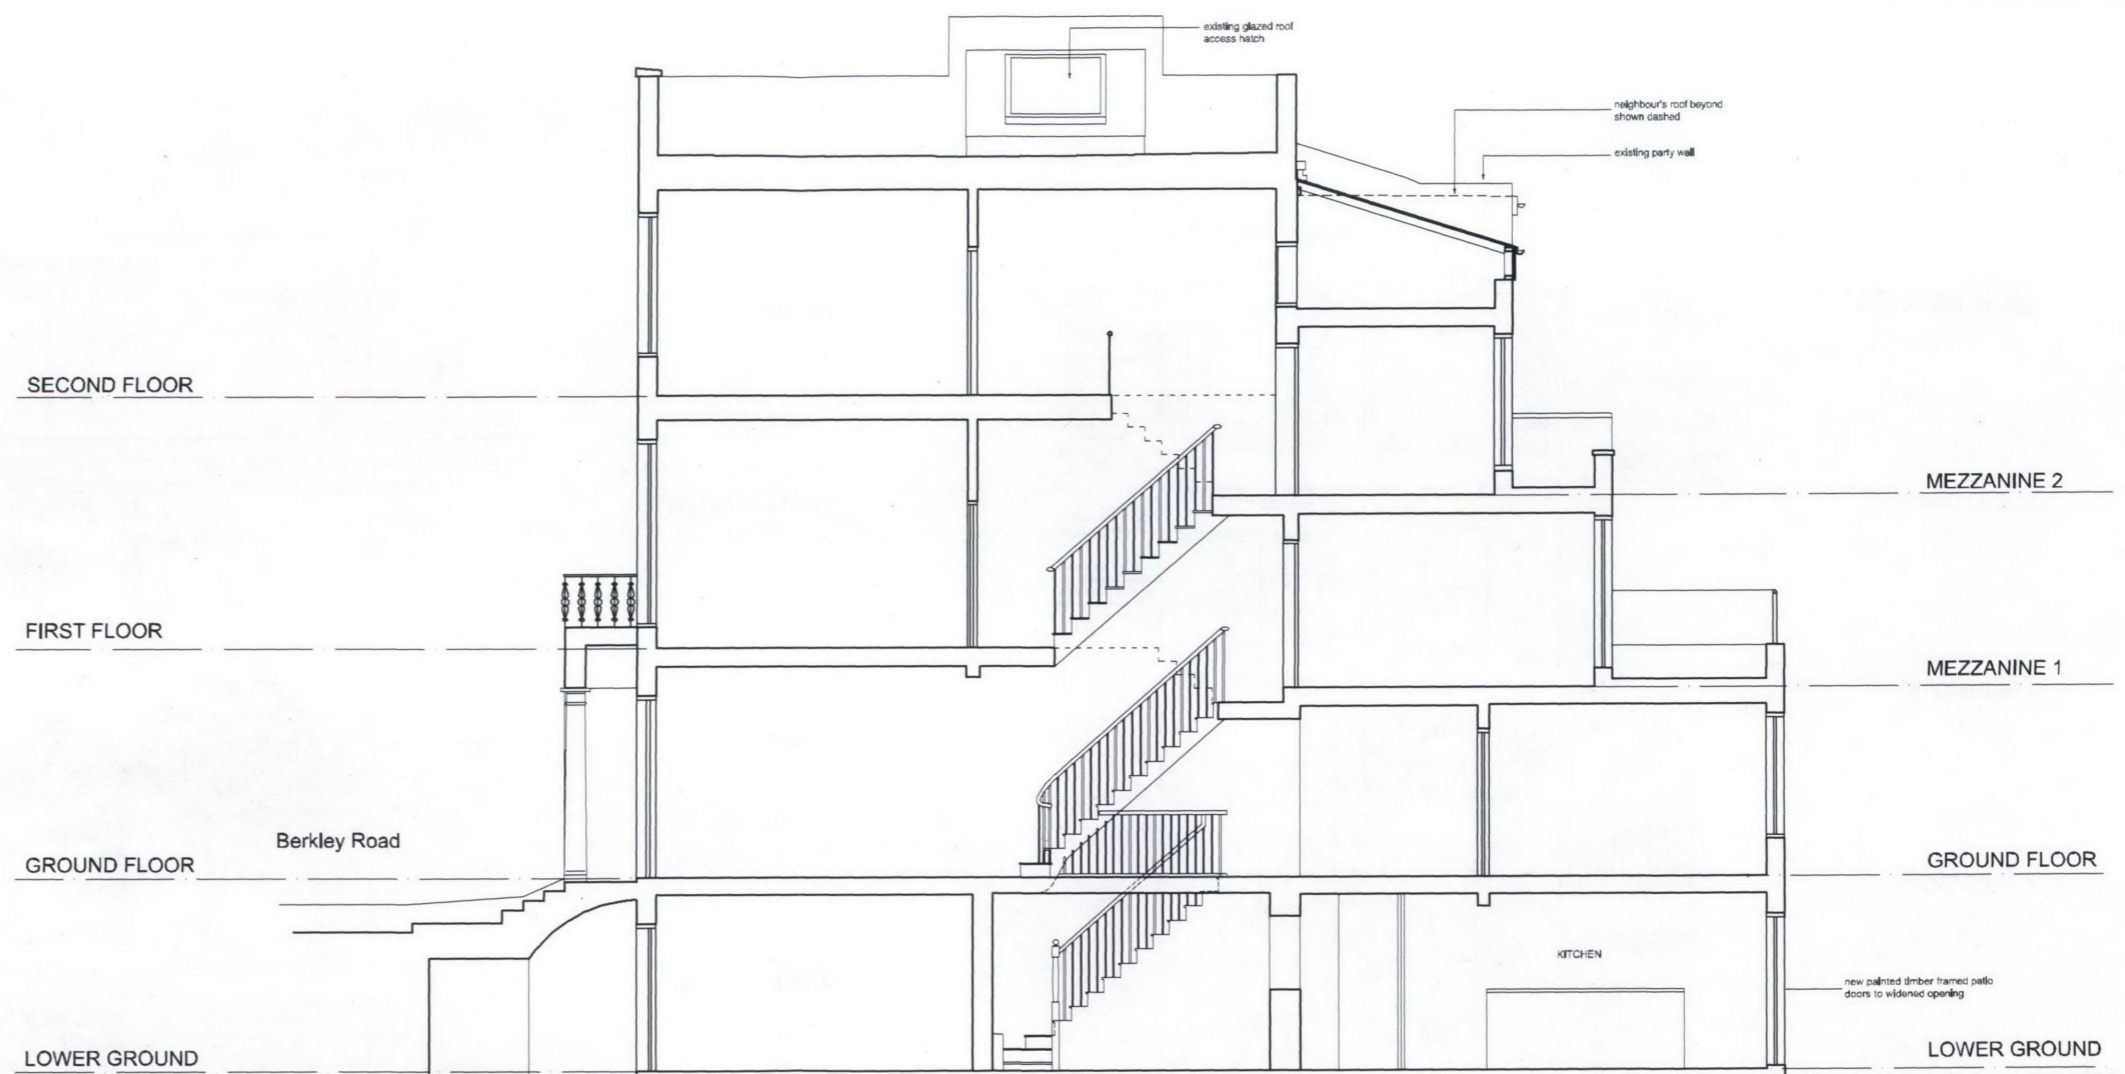


SECTION BB

sill of existing window opening dropped to fit new door



SECTION AA

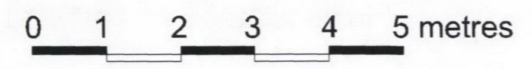

PLANNING

rev	date	by/c
A	20.05.09	Planning Issues: minor revisions to notes
B	21.05.09	Planning Issues: alteration to rear window
C	02.12.09	Planning Issues: all works except for lower ground extension omitted; new glazed doors changed from aluminium to timber

NOTES:
 Refer to Engineers data for structural works.
 Use figured dimensions in preference to scaling.
 Check all dimensions on site.
 Report any discrepancies to the Architects.

FORM design architecture		client	Robert Anderson	drawing	Proposed Sections
1	Barnumsey Exchange 179-181 Barnumsey Street London SE1 3JW	project	7 Berkley Road London NW1 8XX	AA & BB	
020	7407 3336				
020	7407 3340 Fax				
drawn	MN	date	18.05.09	scale	1:50 @ A1
		number	784/007	revision	C