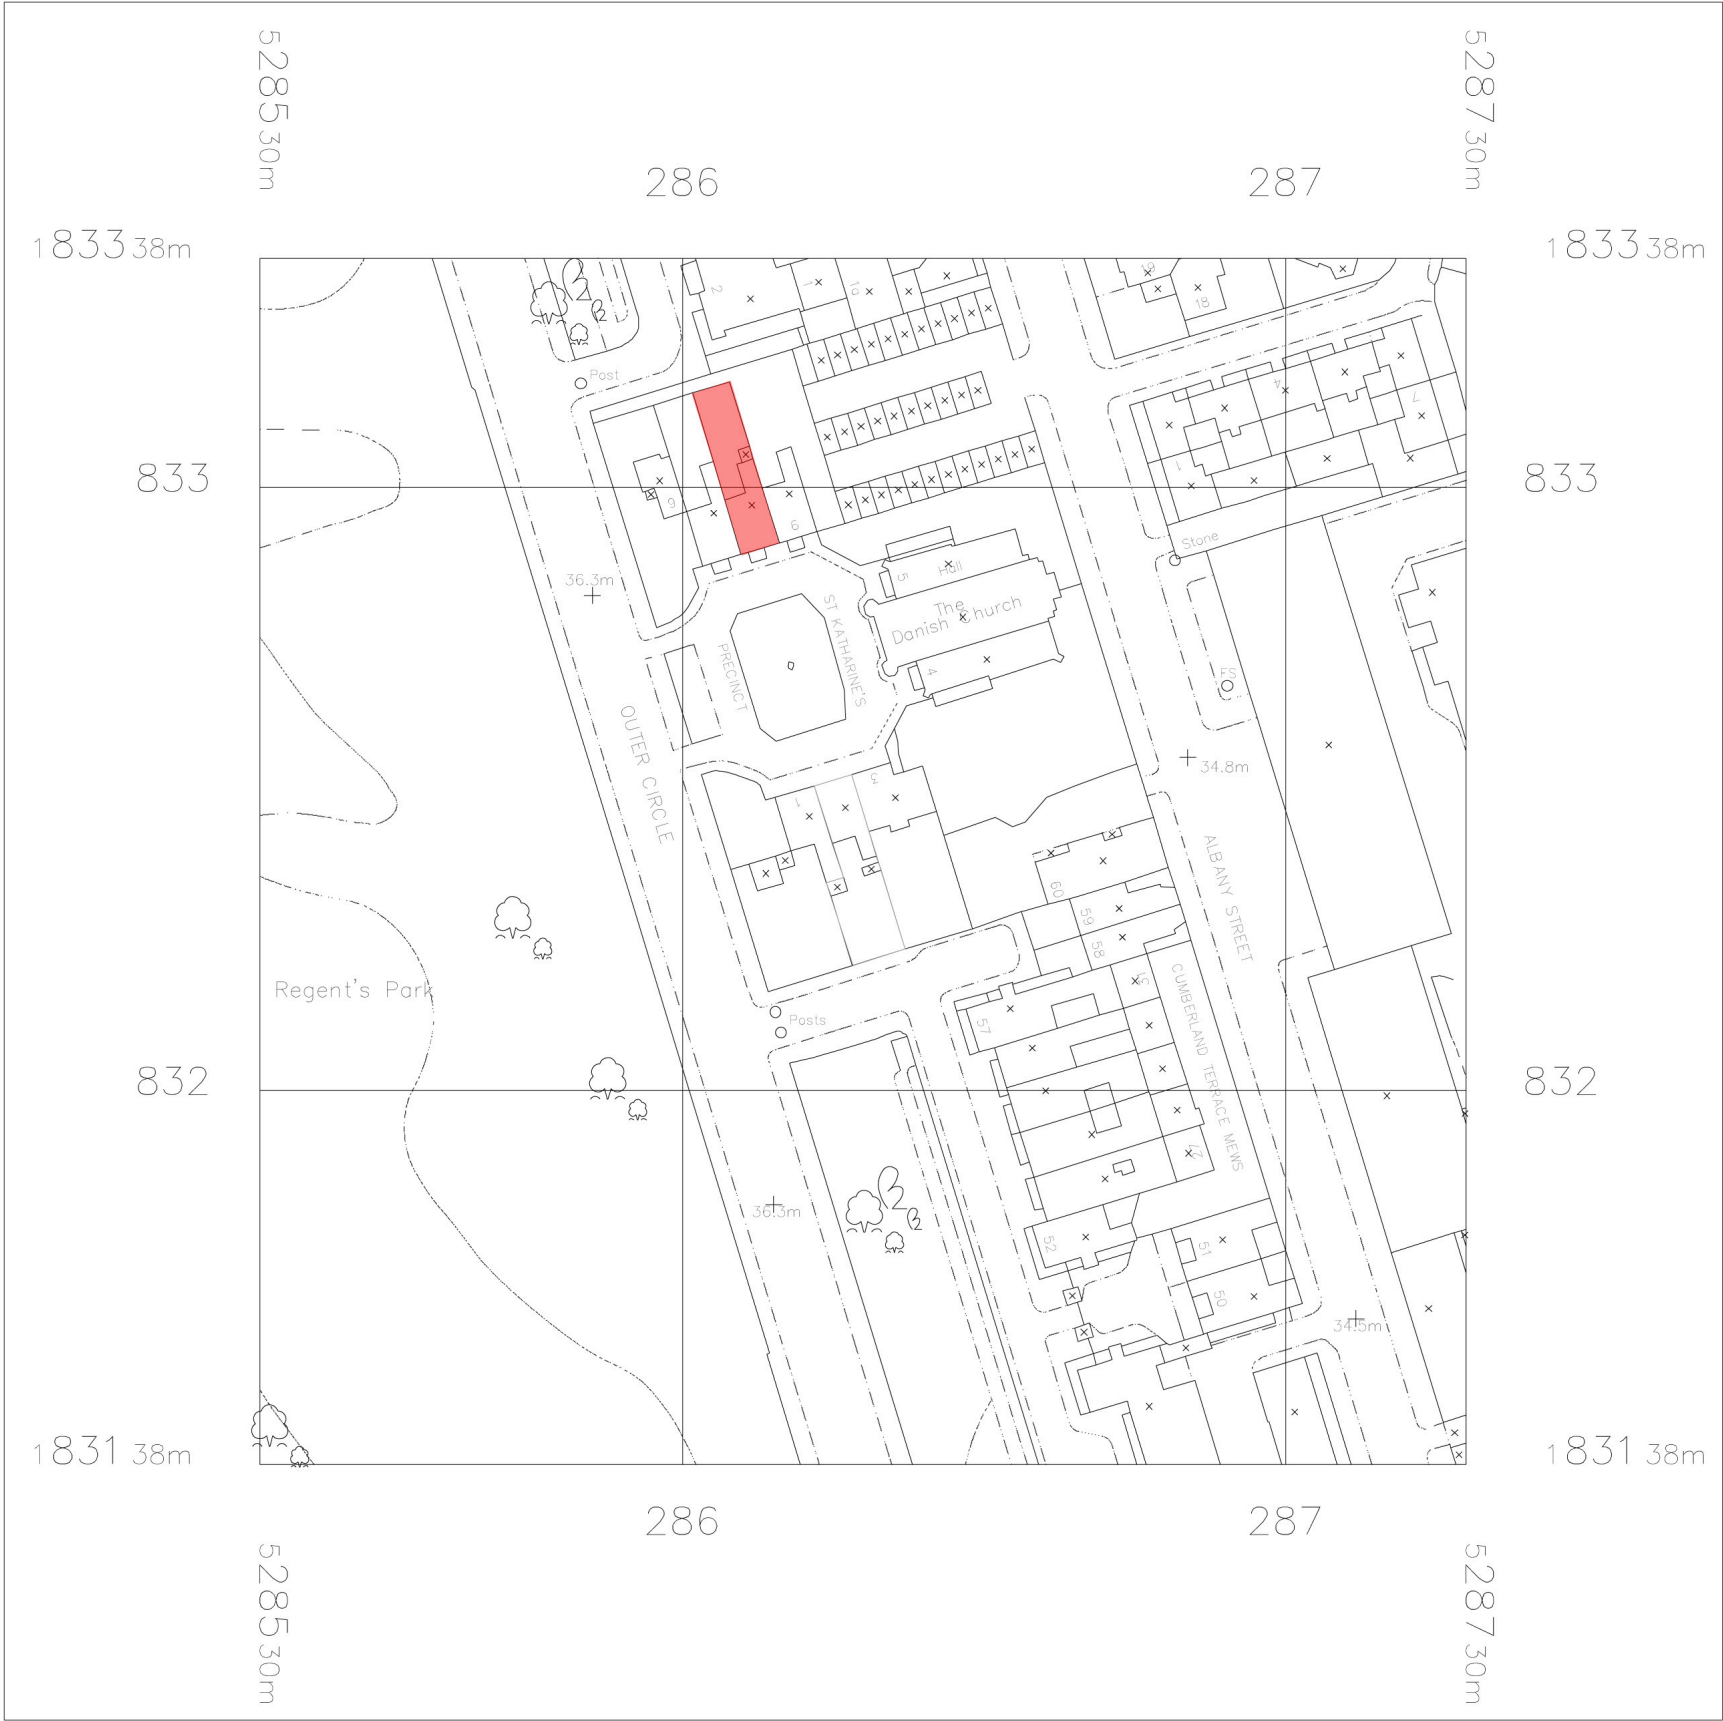


REV	DATE	REVISION / AUTHOR
PROJECT:		
7 St Katharine's Precinct		

DRAWING TITLE:

Location Plan

DRAWING NO.: 2011-271-2- 001		REV: -
CLIENT: Grant Argent		
STATUS: C	SCALE: 1:1250 @ A3	
DRAWN: PF	CHECKED: AC	DATE: November 2011