



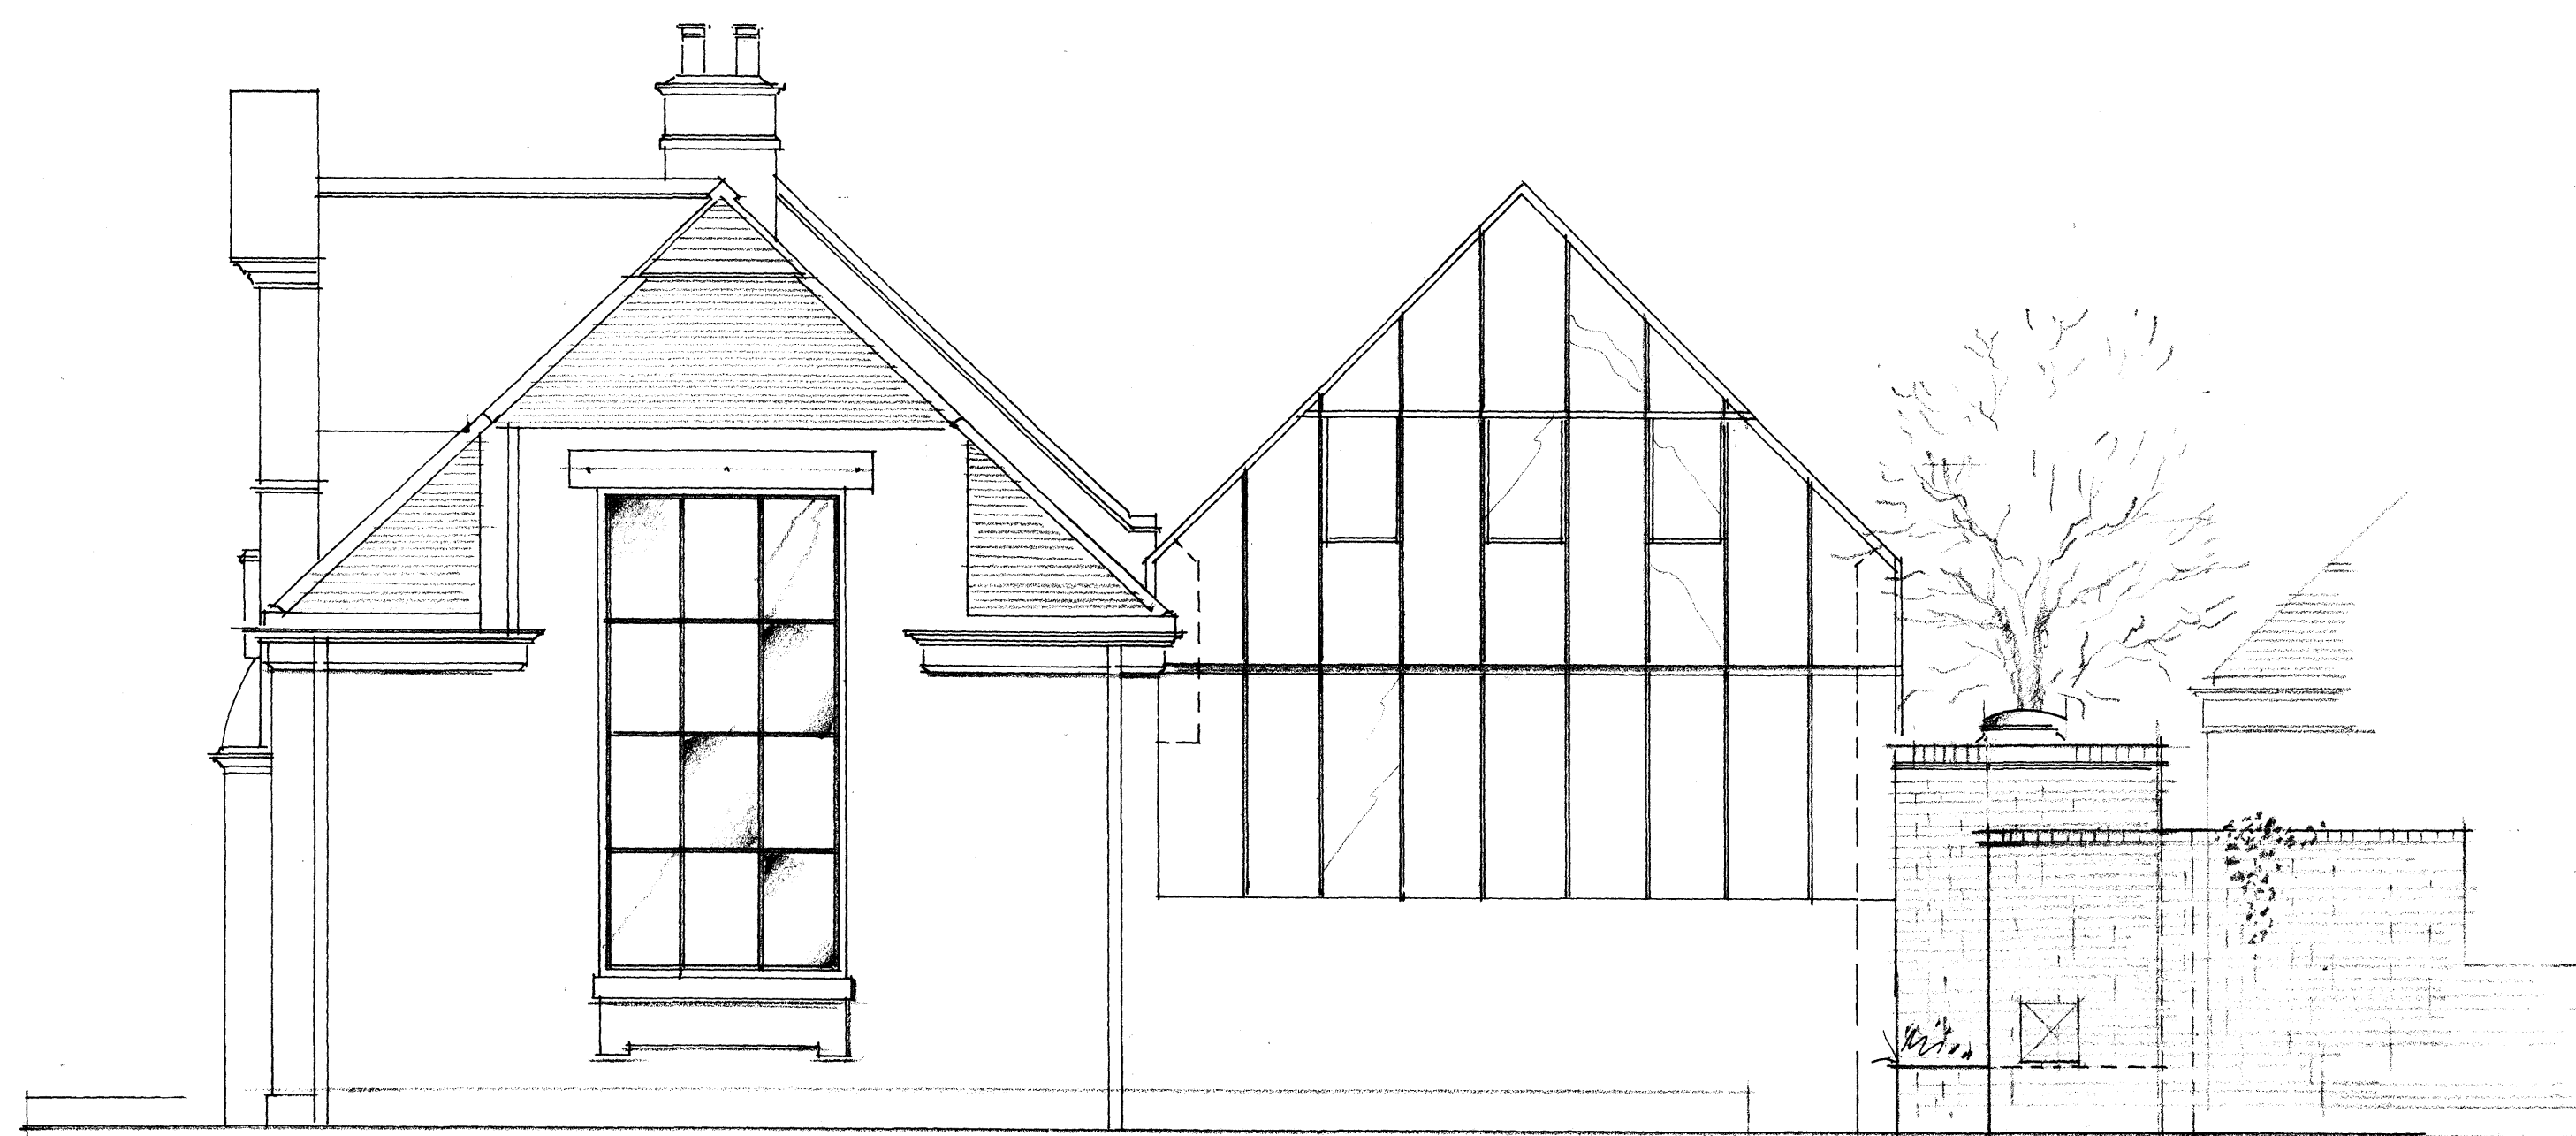

NORTH ELEVATION



WEST ELEVATION

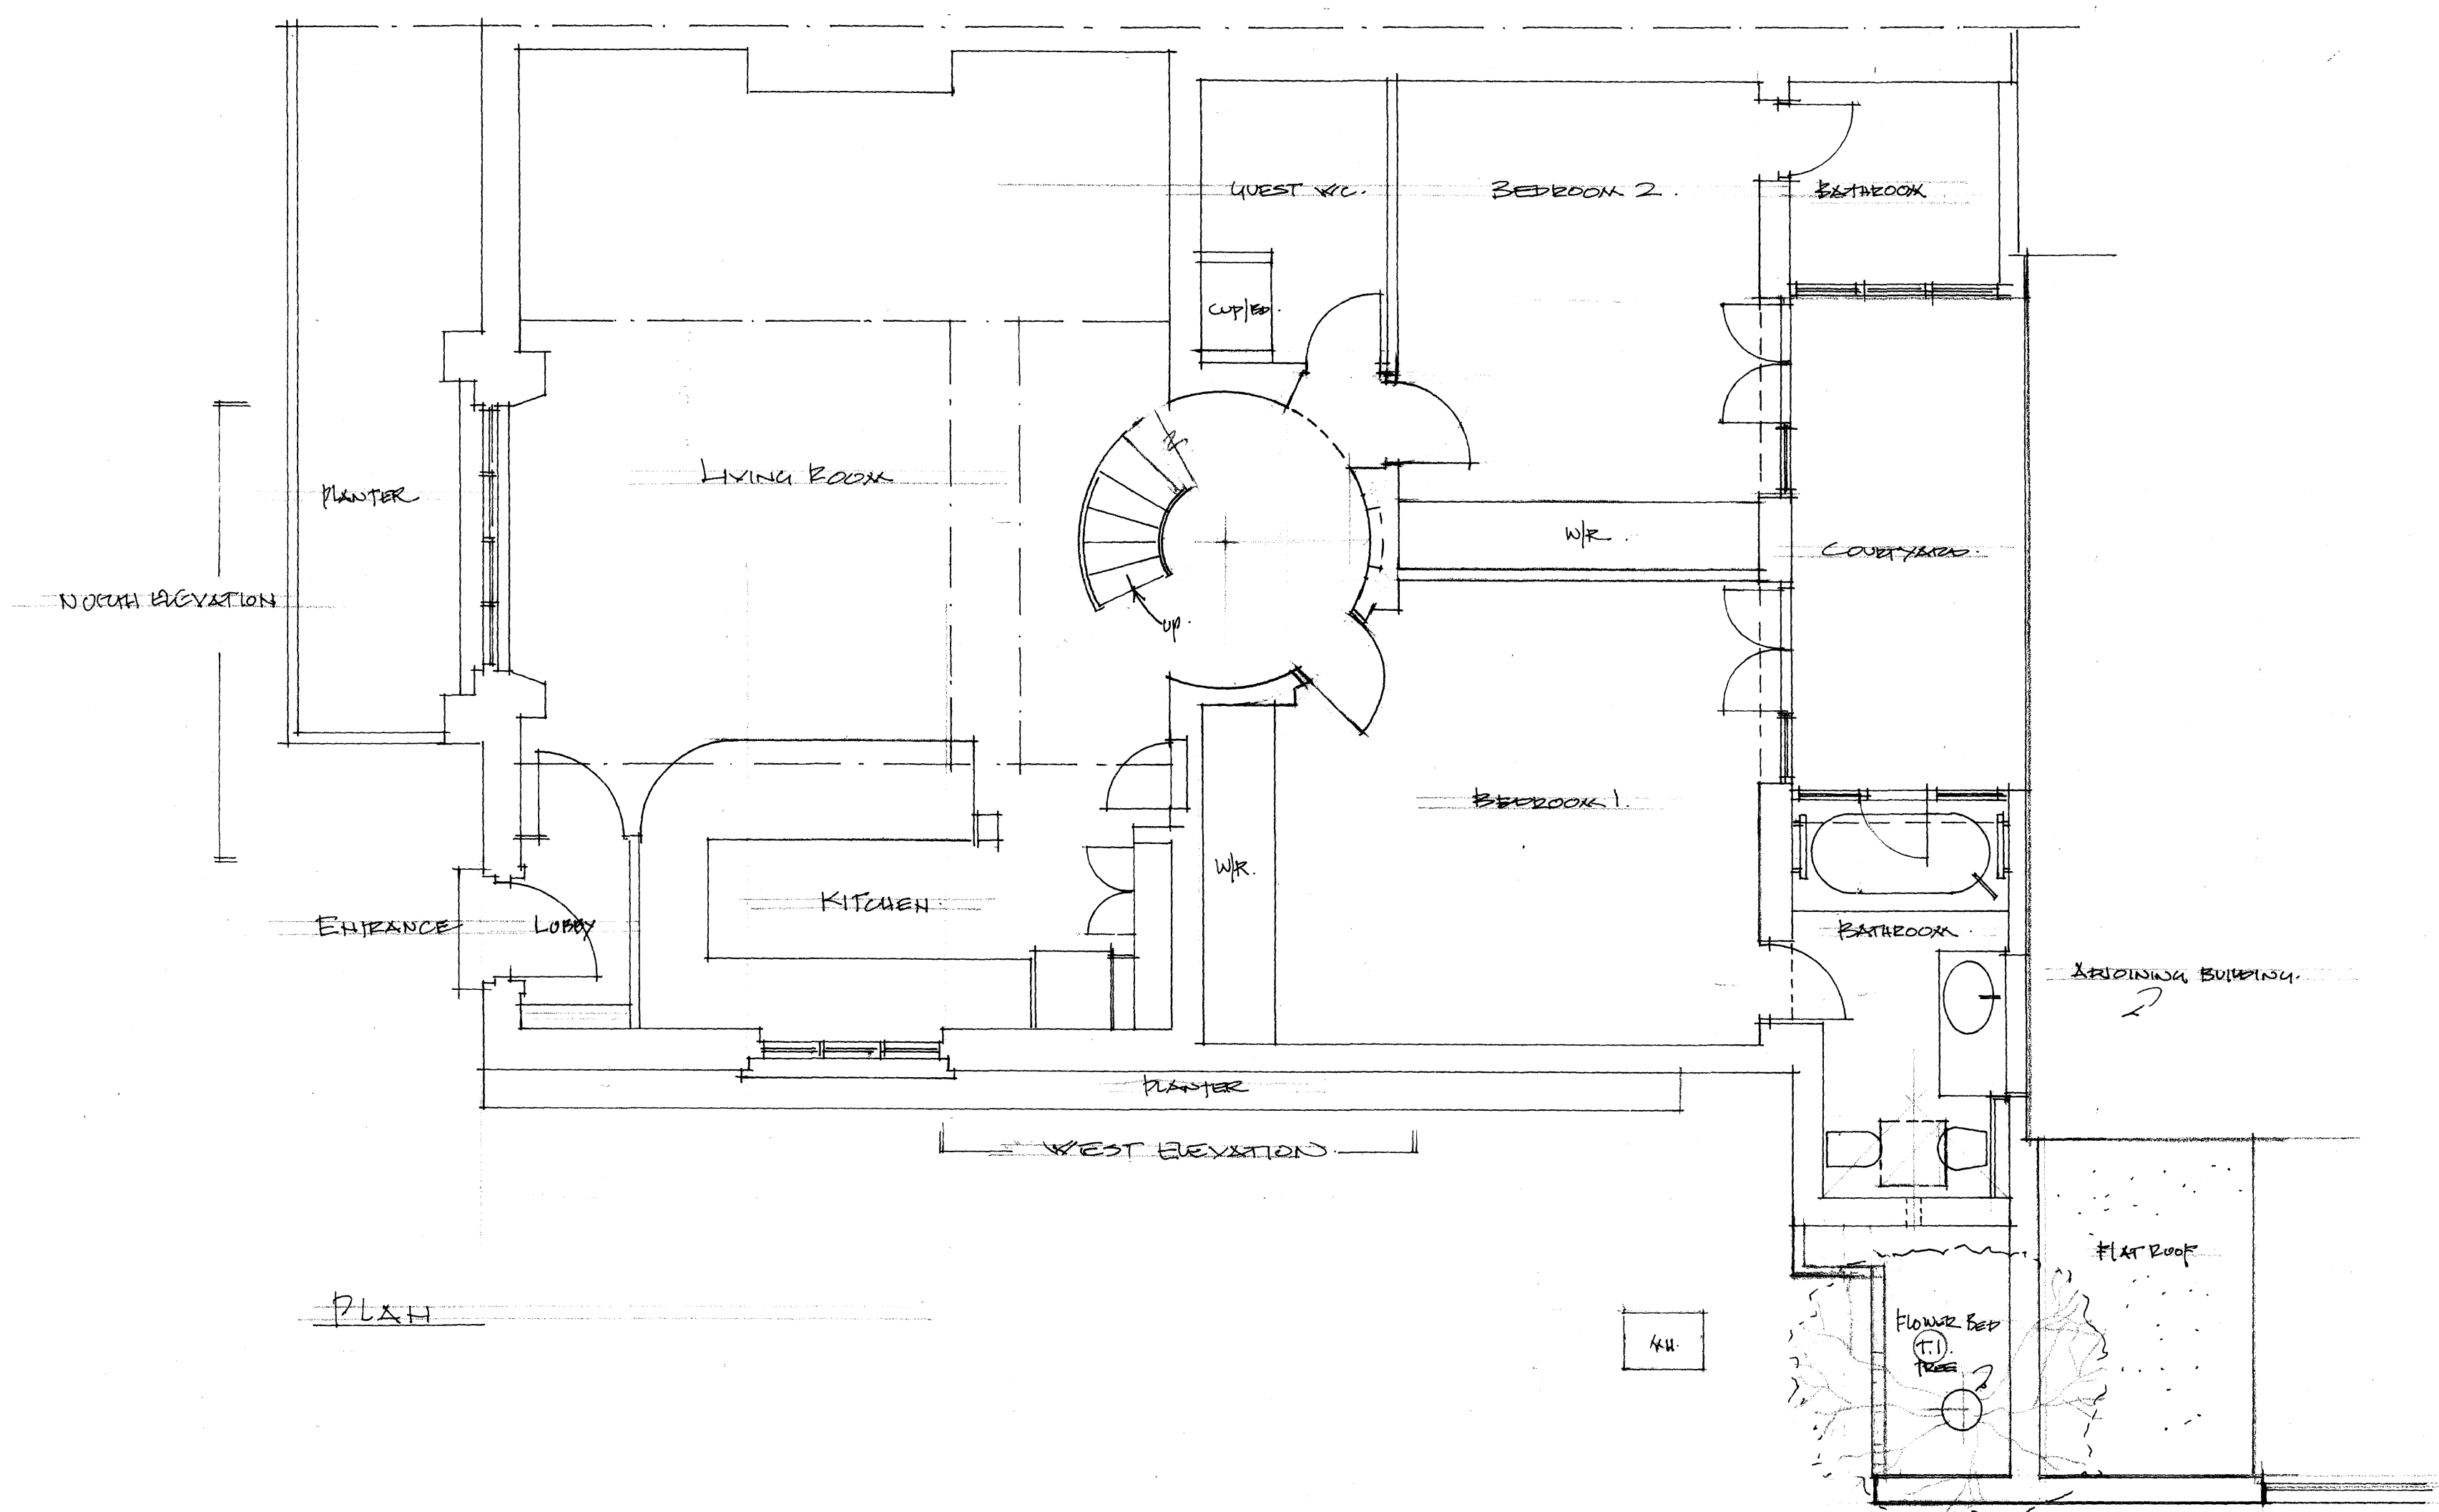

BELCHER HALL ASSOCIATES
 46A LOWMAN ROAD
 LONDON N7 6DB
 TEL FAX 020 76079110
 CLIENT Mrs M. BECKER
 ADDRESS 2, WYCHCOURT STUDIOS LONDON NW3 4XY
 TITLE EXISTING - PLAN + ELEVATIONS
 DATE 17.11.00