



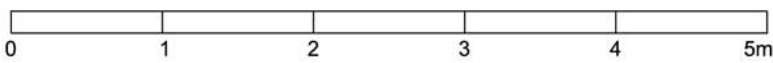

Scale 1.50 @ A1

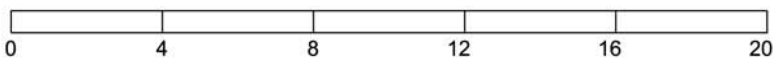

Scale 1.200 @ A1



GENERAL NOTES - IMPORTANT PLEASE READ

ALL DRAWINGS TO BE READ IN CONJUNCTION WITH THE SPECIFICATION AND SCHEDULE OF WORKS. ANY DISCREPANCIES TO BE REPORTED IMMEDIATELY TO THE ARCHITECT.

INFORMATION NOT TO BE USED OTHER THAN AS DEFINED BY THE DRAWING STATUS

ALL DIMENSIONS TO BE CHECKED ON SITE. DISCREPANCIES TO BE REPORTED IMMEDIATELY TO THE ARCHITECT

ALL ARCHITECTURAL DESIGN IS SUBJECT TO A FULL STRUCTURAL SURVEY OF THE EXISTING BUILDINGS

ALL ARCHITECTURAL DESIGN IS SUBJECT TO A SURVEY TO DETERMINE THE LOCATION OF EXISTING SERVICES AND DRAINAGE RUNS IN AND AROUND THE EXISTING BUILDINGS

- SPECIFIC NOTES :**
- 1 - Pressed Zinc Cladding
 - 2 - Painted Metal Railings
 - 3 - Grey Engineering Bricks
 - 4 - Yellow London Stock Bricks
 - 5 - Grey Aluminium Framed Windows / Doors
 - 6 - Solid Hardwood Doors
 - 7 - Metal framed Window Boxes
 - 8 - Retractable Canvas Awning
 - 9 - Existing Brick Wall

A	30.11.11	Labels Added	FG	JM	JLL
---	03.11.11	Planning	FG	JM	JLL
Rev	Date	Description	By	Chk	App

MORROW LORRAINE

MORROW+LORRAINE ARCHITECTS
27 MARGARET STREET LONDON W1W 8RY
T +44 (0)20 7580 8813 F +44 (0)20 7637 3328
INFO@MORROWLORRAINE.COM
WWW.MORROWLORRAINE.COM

MORROW+LORRAINE LTD REGISTERED IN ENGLAND NO.5802153



Client
YUCEL INVESTMENTS LTD

Project
115 Parkway
Camden
London

Title
Proposed Elevation To Parkway
(North West)

Scale 1:50@A1	Date November 2011
Issue Status Planning	Drawn FG
	Checked JM

JobNo. 0819	Drawing No 0819_20_03	Rev A
----------------	--------------------------	----------