



EXISTING SIDE ELEVATION (NORTH EAST)

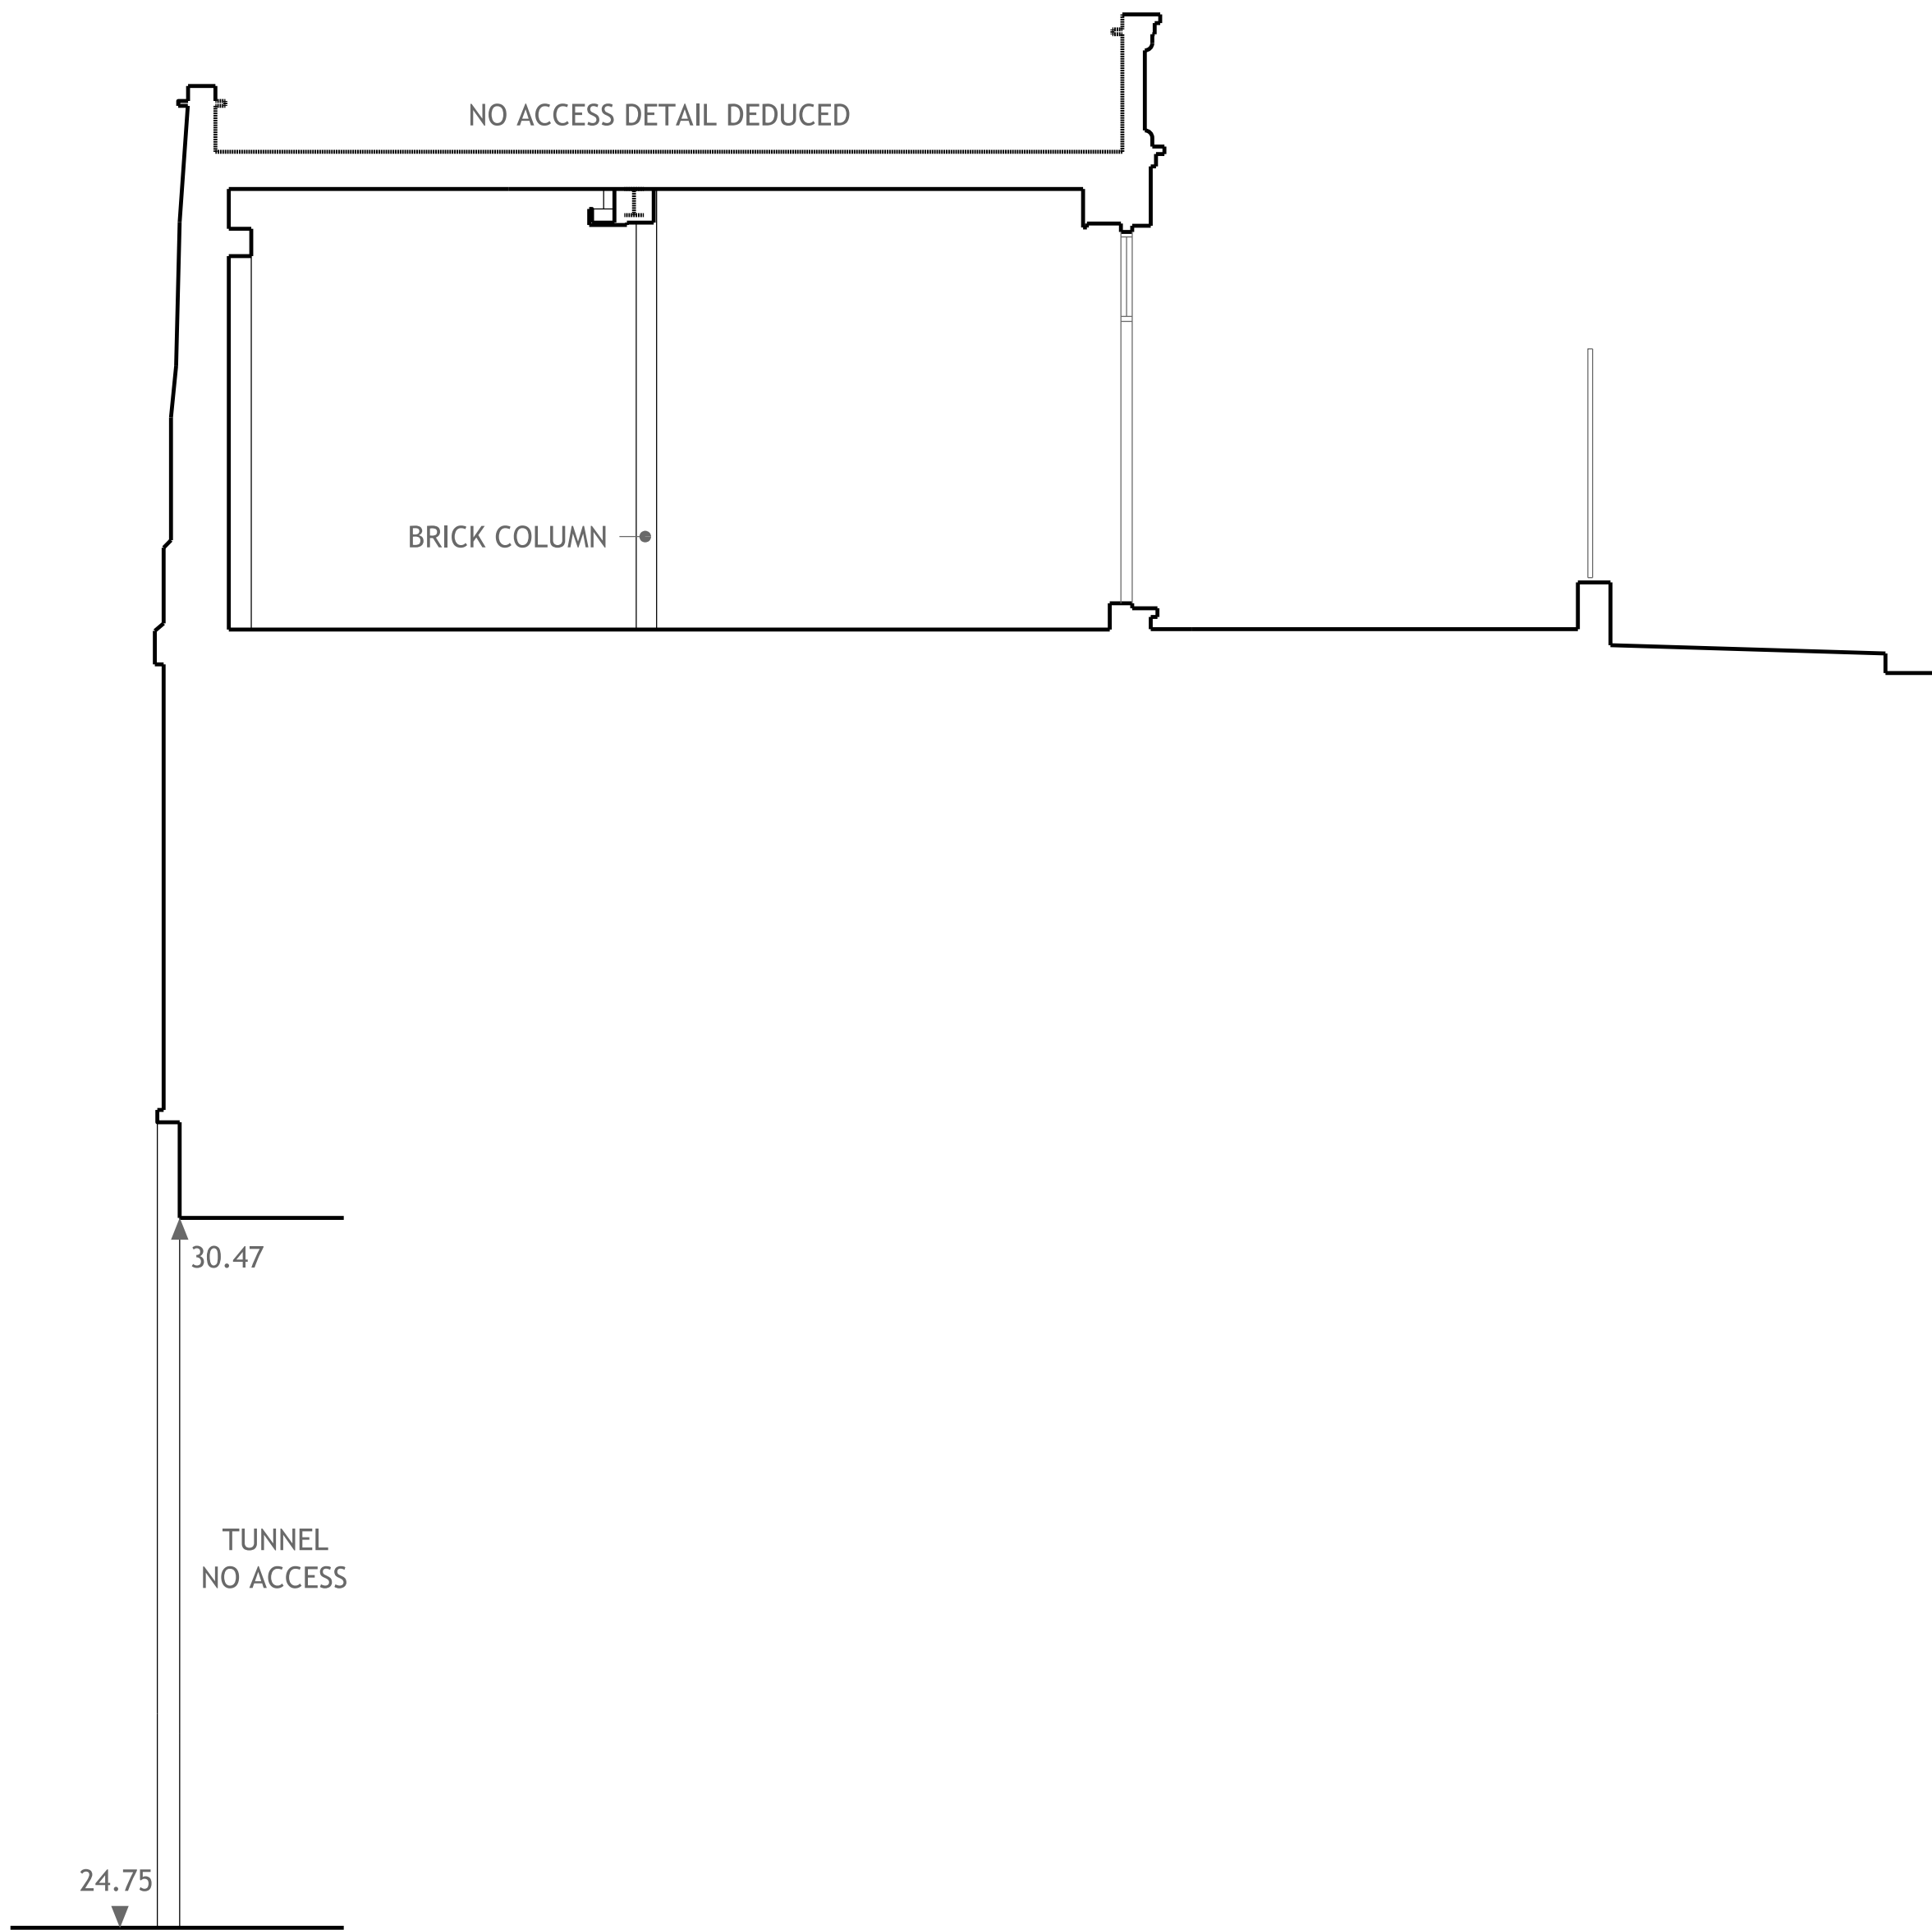

EXISTING SECTION BB

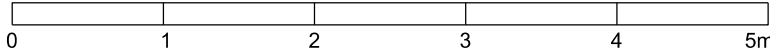

GENERAL NOTES - IMPORTANT PLEASE READ

ALL DRAWINGS TO BE READ IN CONJUNCTION WITH THE SPECIFICATION AND SCHEDULE OF WORKS. ANY DISCREPANCIES TO BE REPORTED IMMEDIATELY TO THE ARCHITECT.

INFORMATION NOT TO BE USED OTHER THAN AS DEFINED BY THE DRAWING STATUS

ALL DIMENSIONS TO BE CHECKED ON SITE. DISCREPANCIES TO BE REPORTED IMMEDIATELY TO THE ARCHITECT

ALL ARCHITECTURAL DESIGN IS SUBJECT TO A FULL STRUCTURAL SURVEY OF THE EXISTING BUILDINGS

ALL ARCHITECTURAL DESIGN IS SUBJECT TO A SURVEY TO DETERMINE THE LOCATION OF EXISTING SERVICES AND DRAINAGE RUNS IN AND AROUND THE EXISTING BUILDINGS

SPECIFIC NOTES :

| | | | | | |
|-----|----------|------------------------------|----|-----|-----|
| A | 30.11.11 | Section modified to match BB | FG | JM | JJL |
| --- | 03.11.11 | Planning | FG | JM | JJL |
| Rev | Date | Description | By | Chk | App |

MORROW
LORRAINE

MORROW+LORRAINE ARCHITECTS
27 MARGARET STREET LONDON W1W 8RY
T +44 (0)20 7580 8813 F +44 (0)20 7637 3328
INFO@MORROWLORRAINE.COM
WWW.MORROWLORRAINE.COM
MORROW+LORRAINE LTD REGISTERED IN ENGLAND NO.6802153



Client
YUCEL INVESTMENTS LTD

Project
115 Parkway
Camden
London
NW1 7PS

Title
Existing Side Elevation (North East)
& Section BB

| | |
|--------------------------|------------------------------|
| Scale 1:50@A1 | Date November 2011 |
| Issue Status Planning | Drawn FG Checked JM |

| | | |
|--------|------------|-----|
| JobNo. | Drawing No | Rev |
| 0819 | 0819_10_04 | A |