
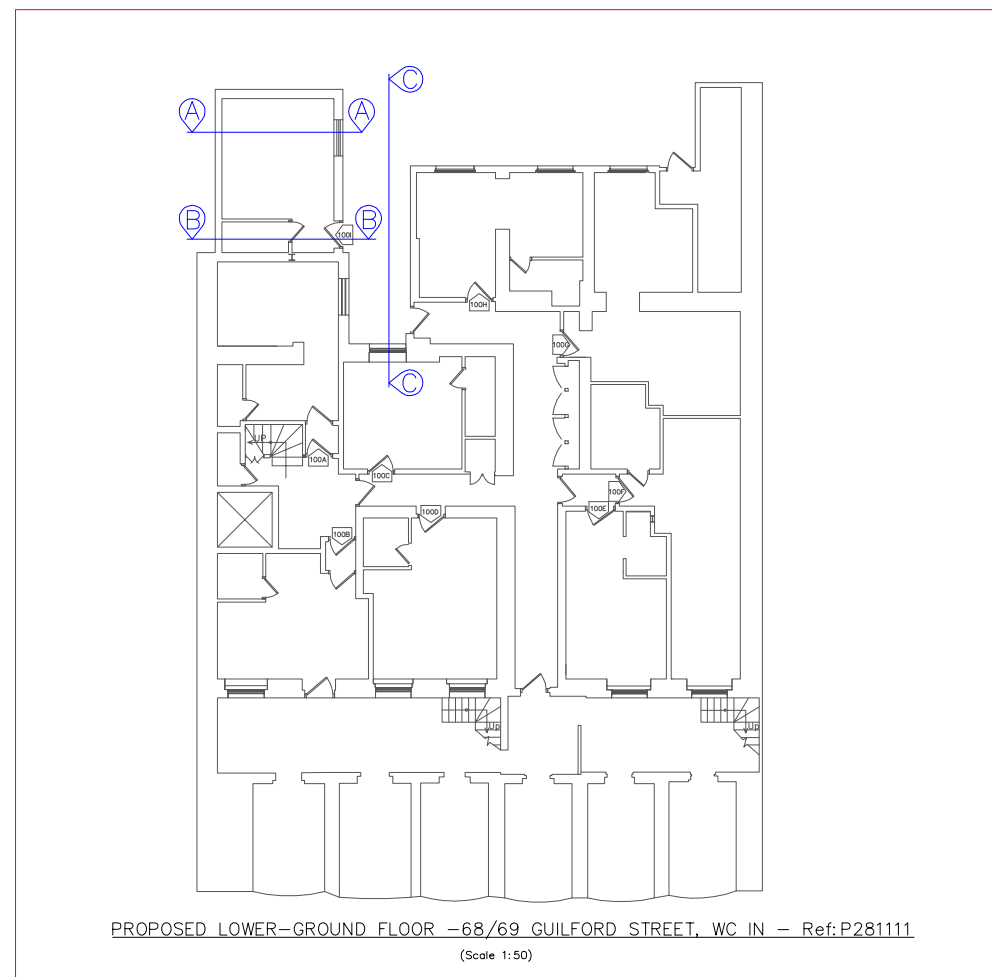


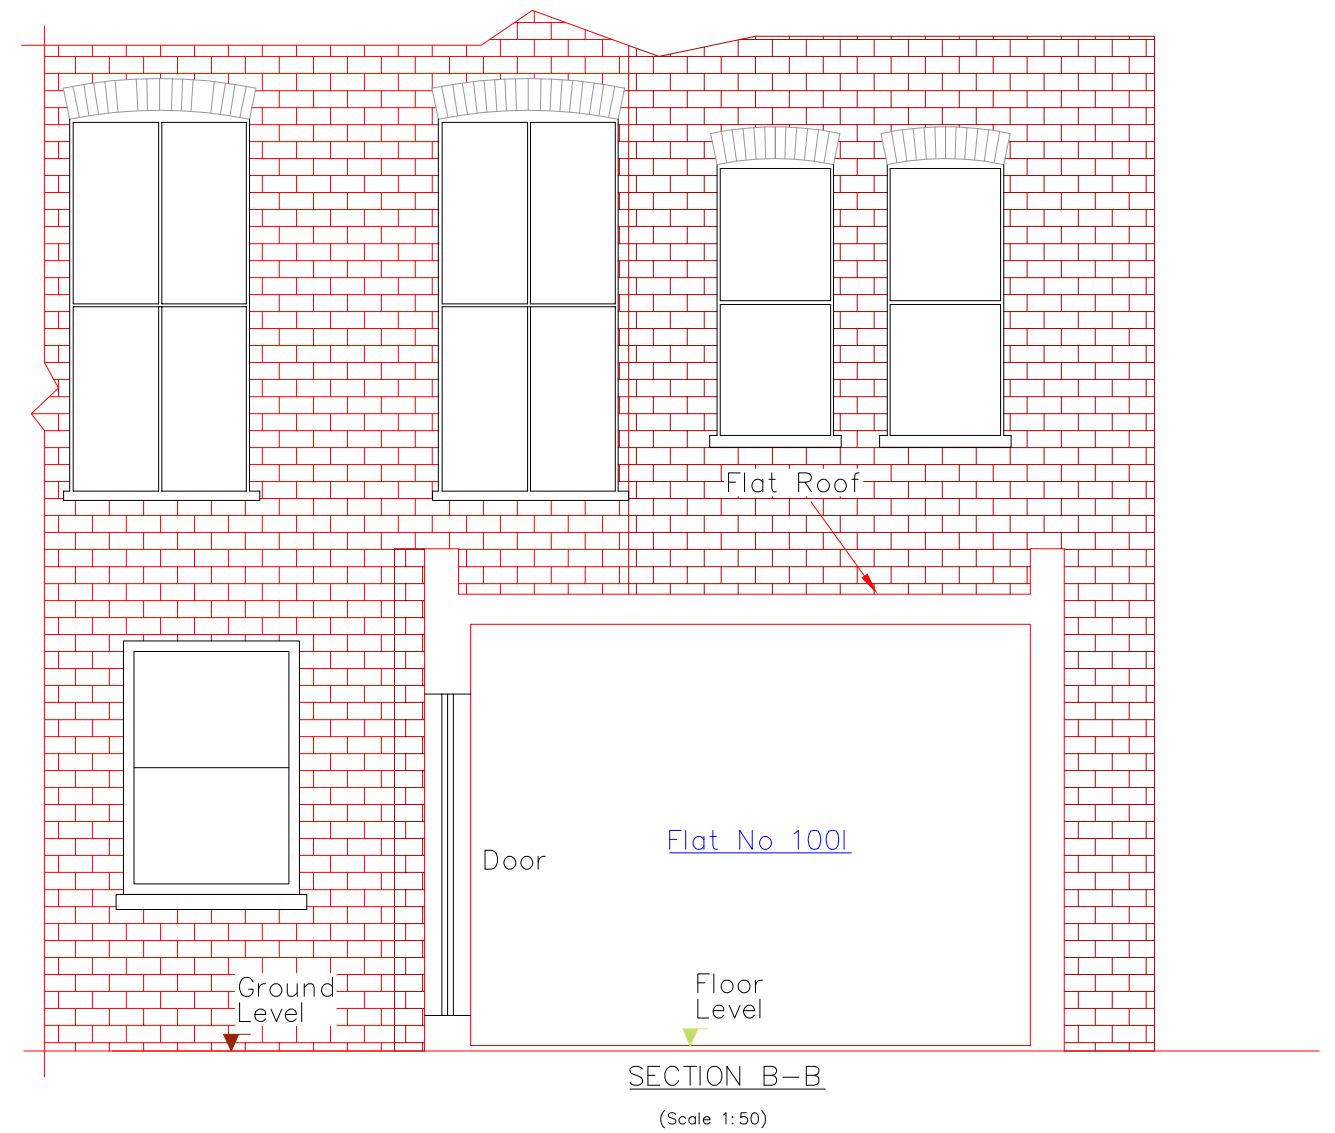

68-69 Guilford Street London WC1N 1DF	
Proposed Section A-A & B-B	
Drg No: P281111/02	Scale:1:50 @A3