


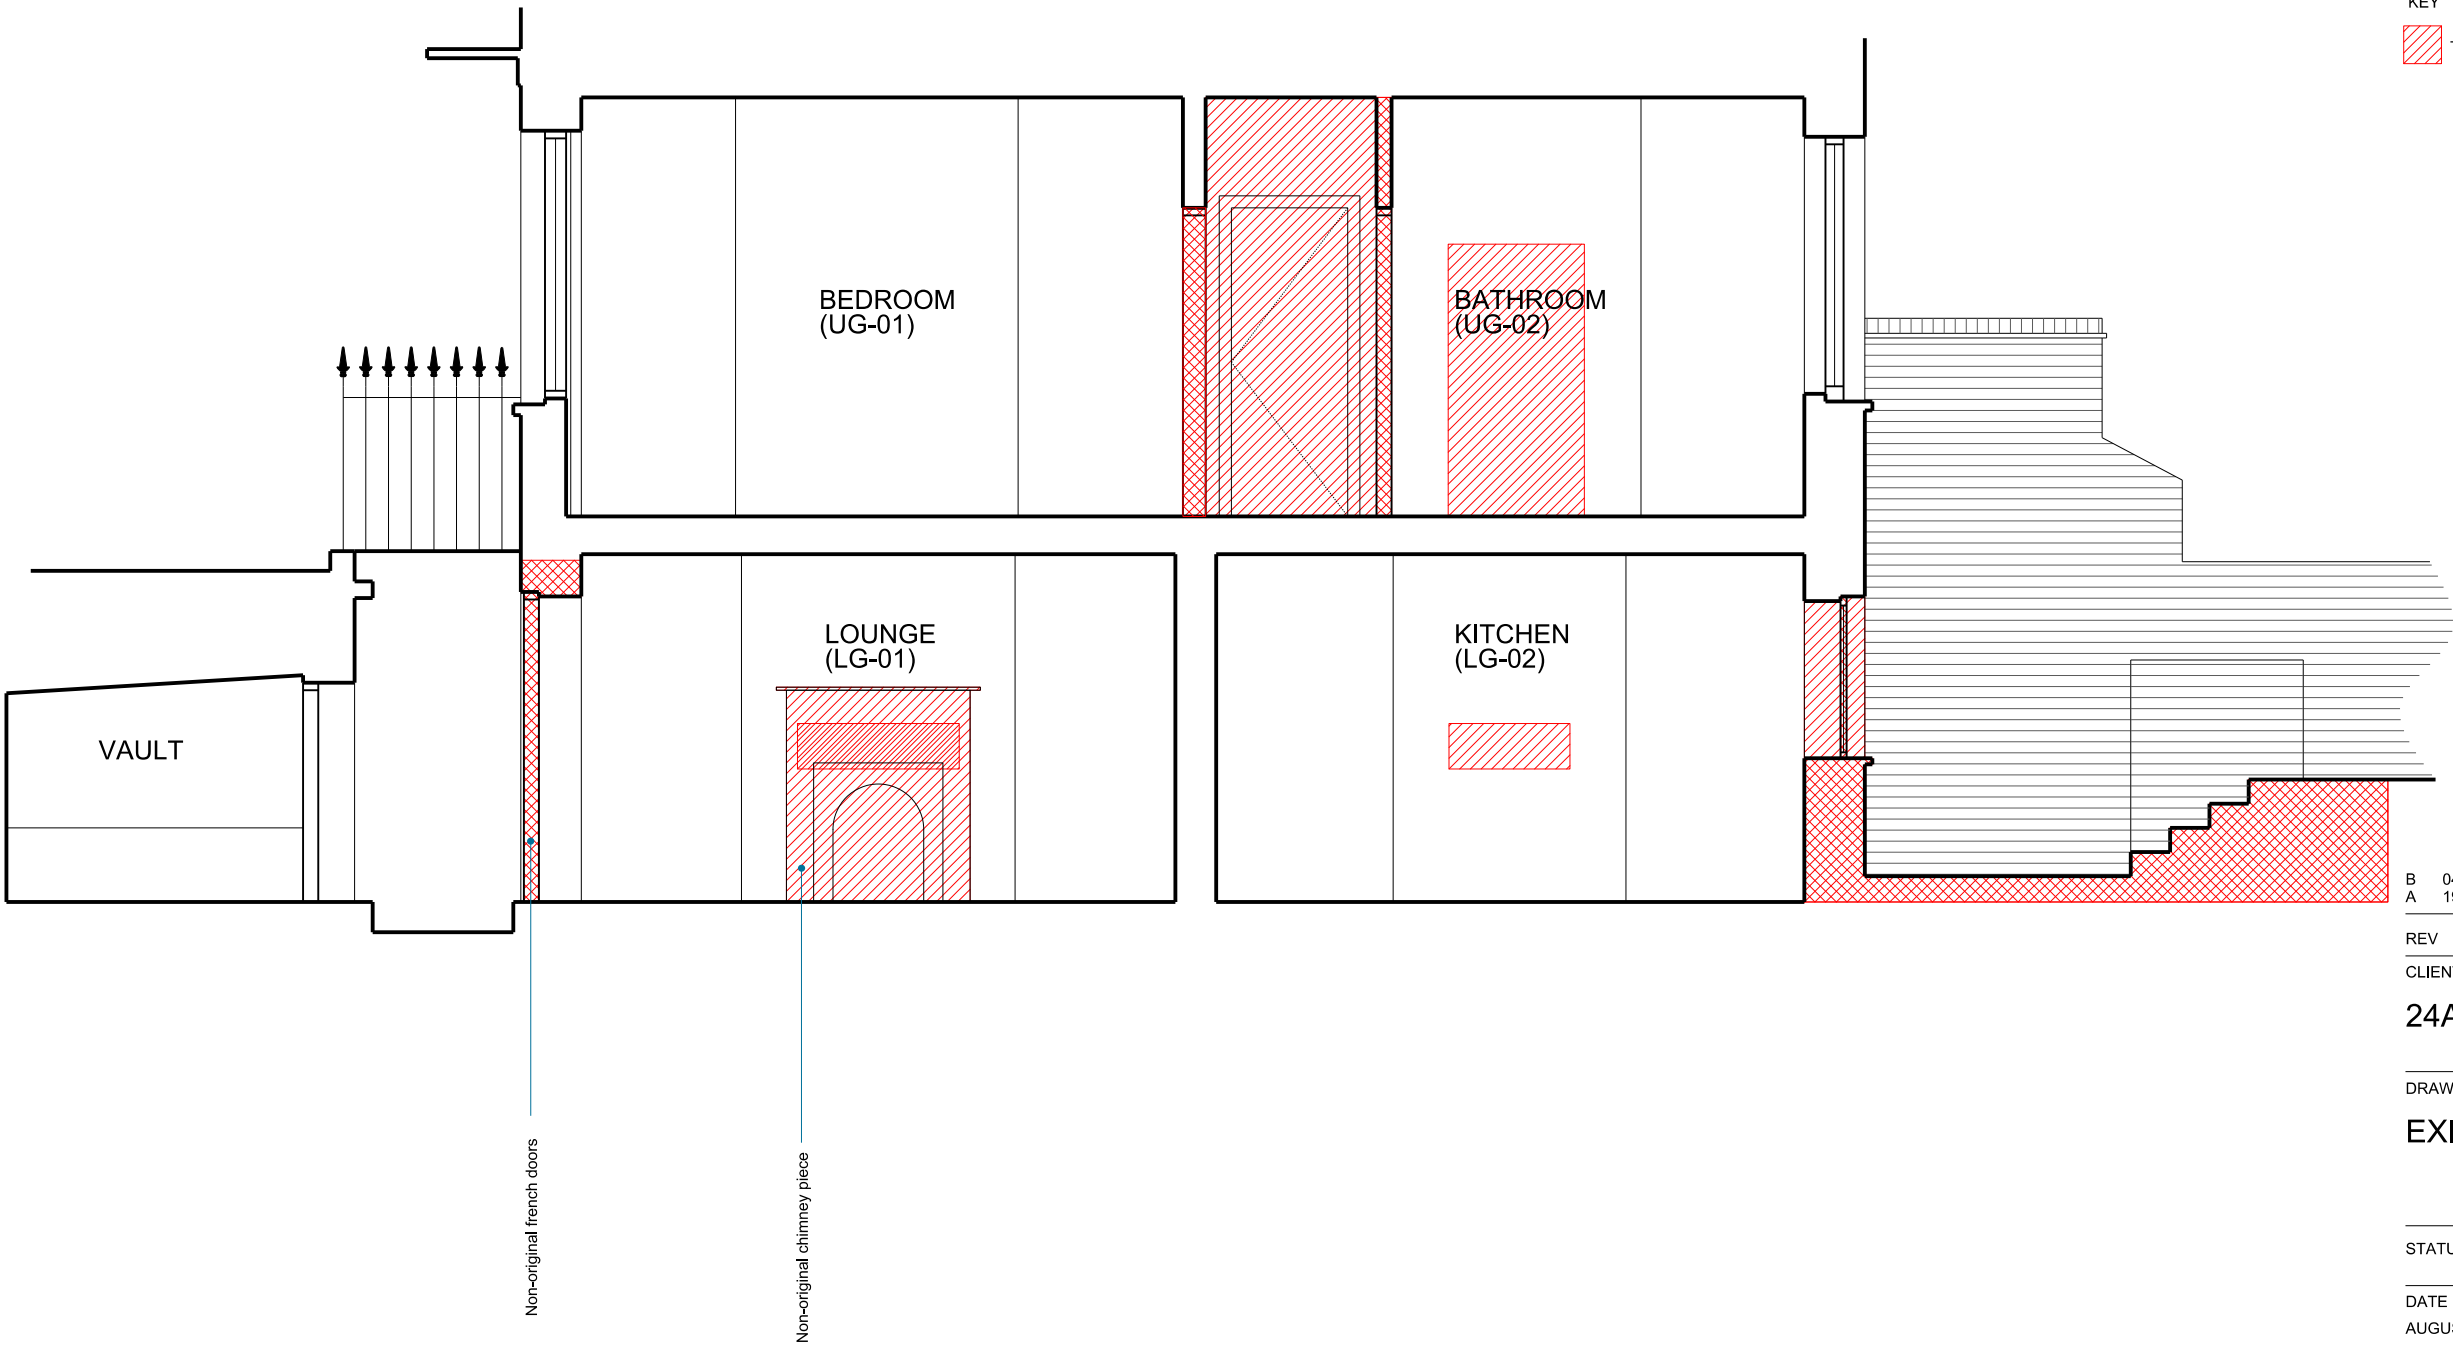
THIS DRAWING IS PROTECTED BY COPYRIGHT AND MUST NOT BE COPIED OR REPRODUCED WITHOUT THE WRITTEN CONSENT OF CHRIS DYSON ARCHITECTS LIMITED. NO DIMENSIONS ARE TO BE SCALED FROM THIS DRAWING. ALL DIMENSIONS AND SIZES TO BE CHECKED ON SITE. NORTH POINTS SHOWN ARE INDICATIVE. ©

SITE SPECIFIC HAZARDS

IN ACCORDANCE WITH THE REQUIREMENTS OF THE CDM REGULATIONS 2007 THE FOLLOWING SIGNIFICANT RESIDUAL HAZARDS HAVE NOT BEEN DESIGNED OUT OF THIS PROJECT AND MUST BE TAKEN INTO CONSIDERATION BY CONTRACTORS PLANNING TO UNDERTAKE THE WORKS SHOWN ON THIS DRAWING:

KEY

 To be demolished



B	04.01.2012	Revised planning drawings	GR
A	19.12.2011	Building control	GR

REV	DATE	NOTES	INIT.
-----	------	-------	-------

CLIENT / PROJECT

24A GREENLAND ROAD

DRAWING TITLE

EXISTING SECTION AA

STATUS	PLANNING
--------	----------

DATE	DRAWN	CHECK	SCALE @ A3
AUGUST 11	GR	JB	1:50

PROJECT NUMBER	UNIT / BLOCK	CI / SFB CODE	TYPE & NUMBER	REVISION LETTER
----------------	--------------	---------------	---------------	-----------------

DRAWING NO.

0174 A 0200 A

0 1 2 3

SCALE IN METRES @ 1:50

CHRIS DYSON ARCHITECTS

11 PRINCELET STREET  
SPITALFIELDS  
LONDON E1 6QH  
T: 020 7247 1816  
F: 020 7377 6082  
W: www.chrisdyson.co.uk

\$FILES

\$DATES

\$CDAS

\$USERS