



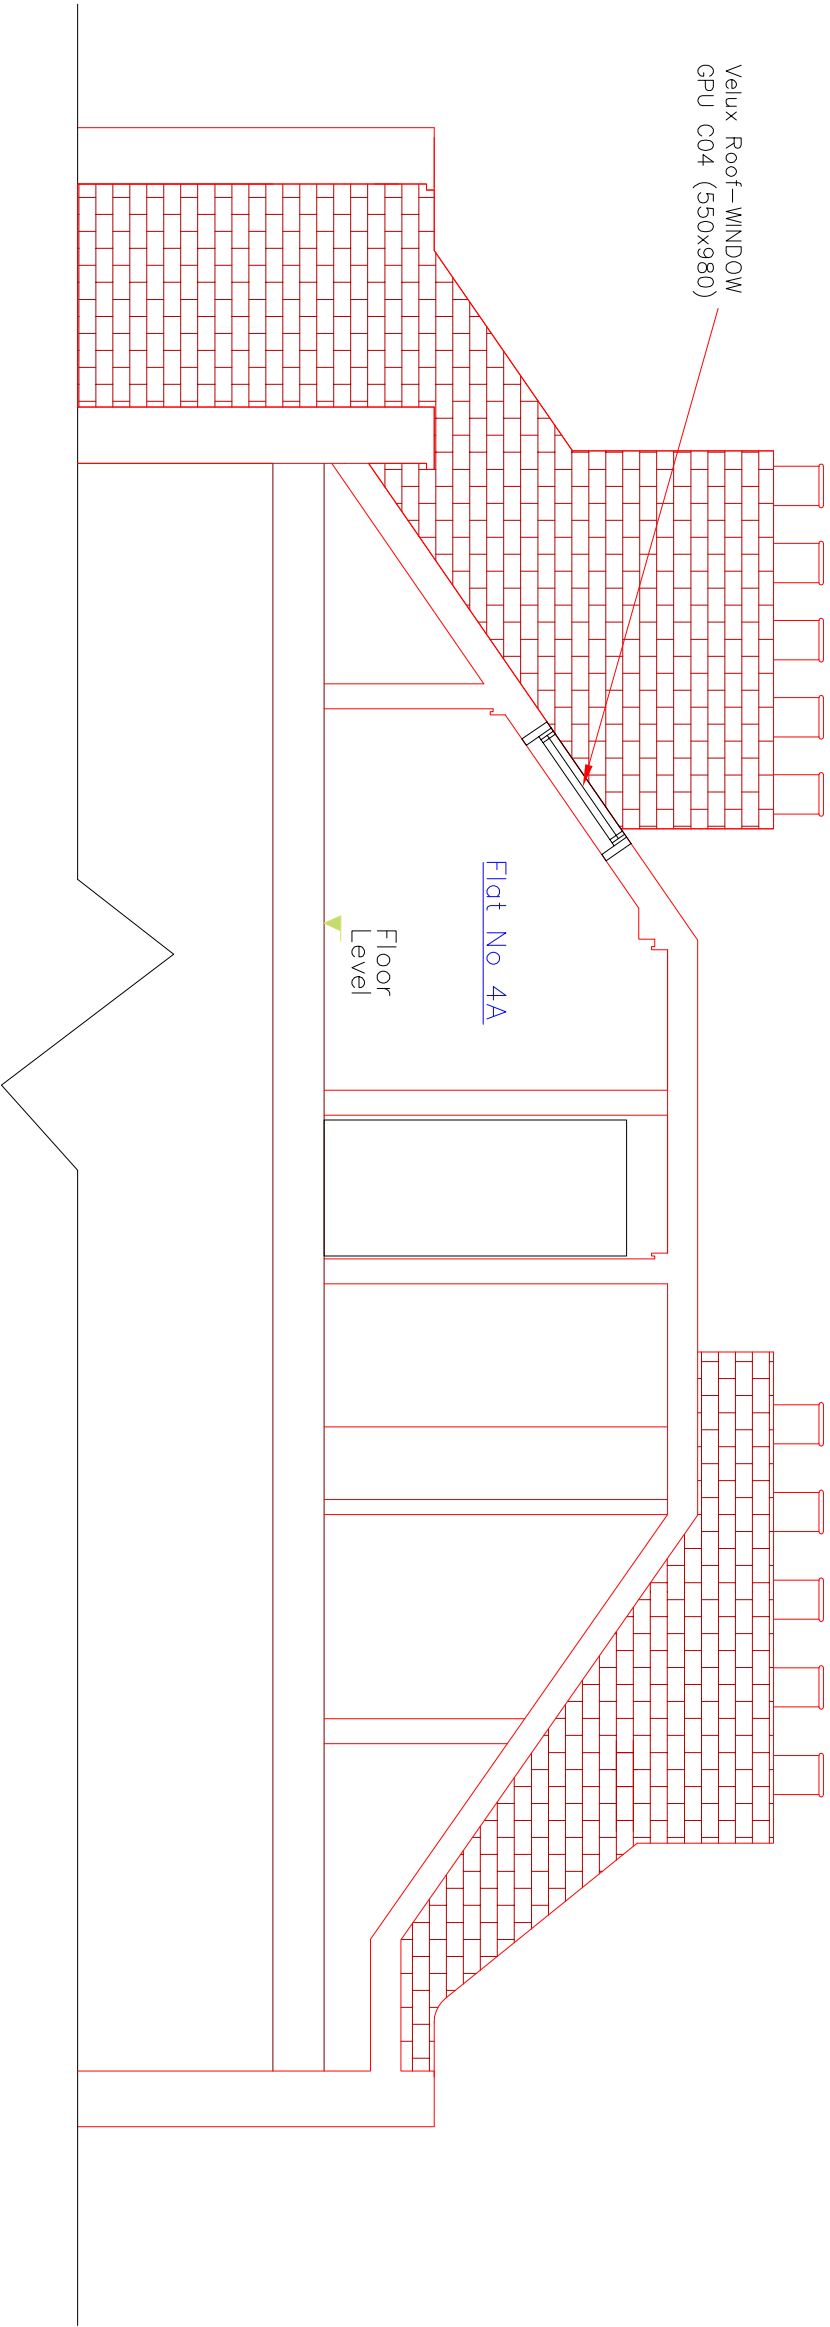

SECTION D-D (Revised)

(Scale 1:50 in A3)

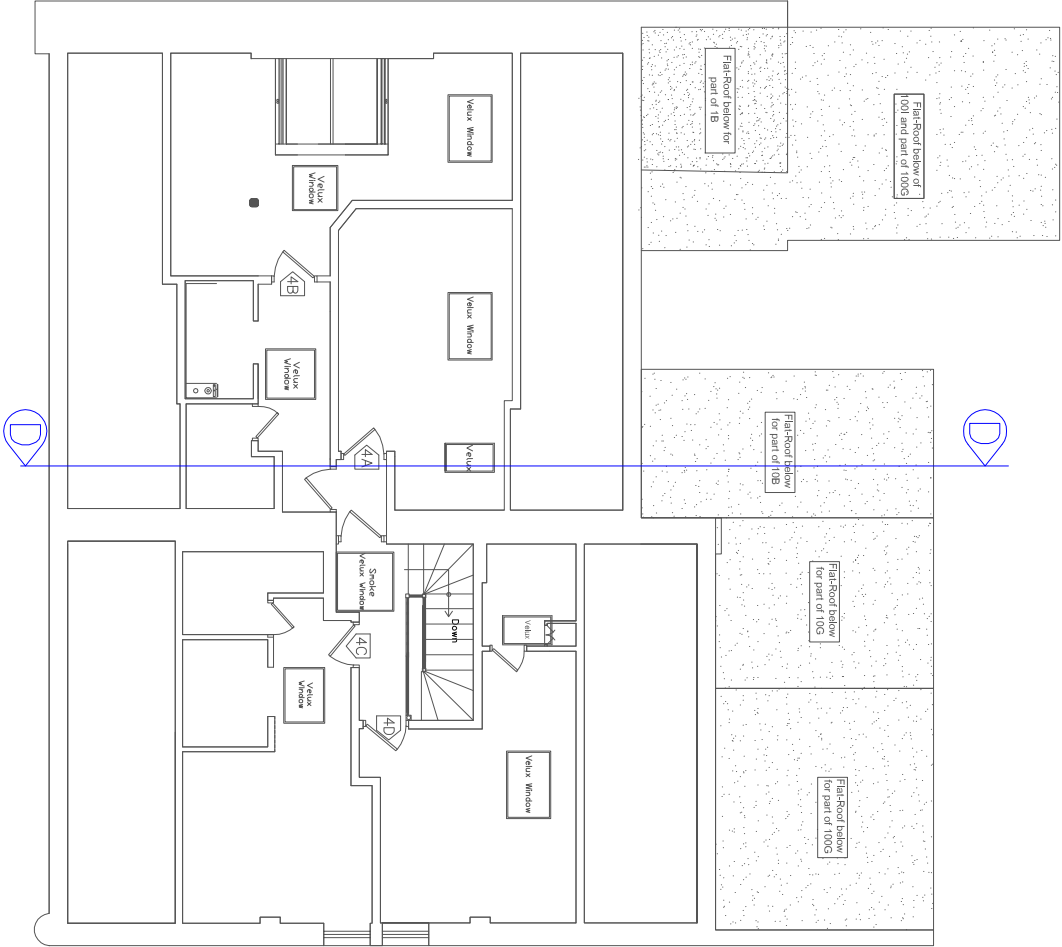

PROPOSED FOURTH FLOOR -68/69 GULFORD STREET, WC IN - Ref:P281111 (Revised)

(Scale 1:150 in A3)