


a = Net Area Excluding Bathroom En-Suite (m2)
b = Net Area (m2)

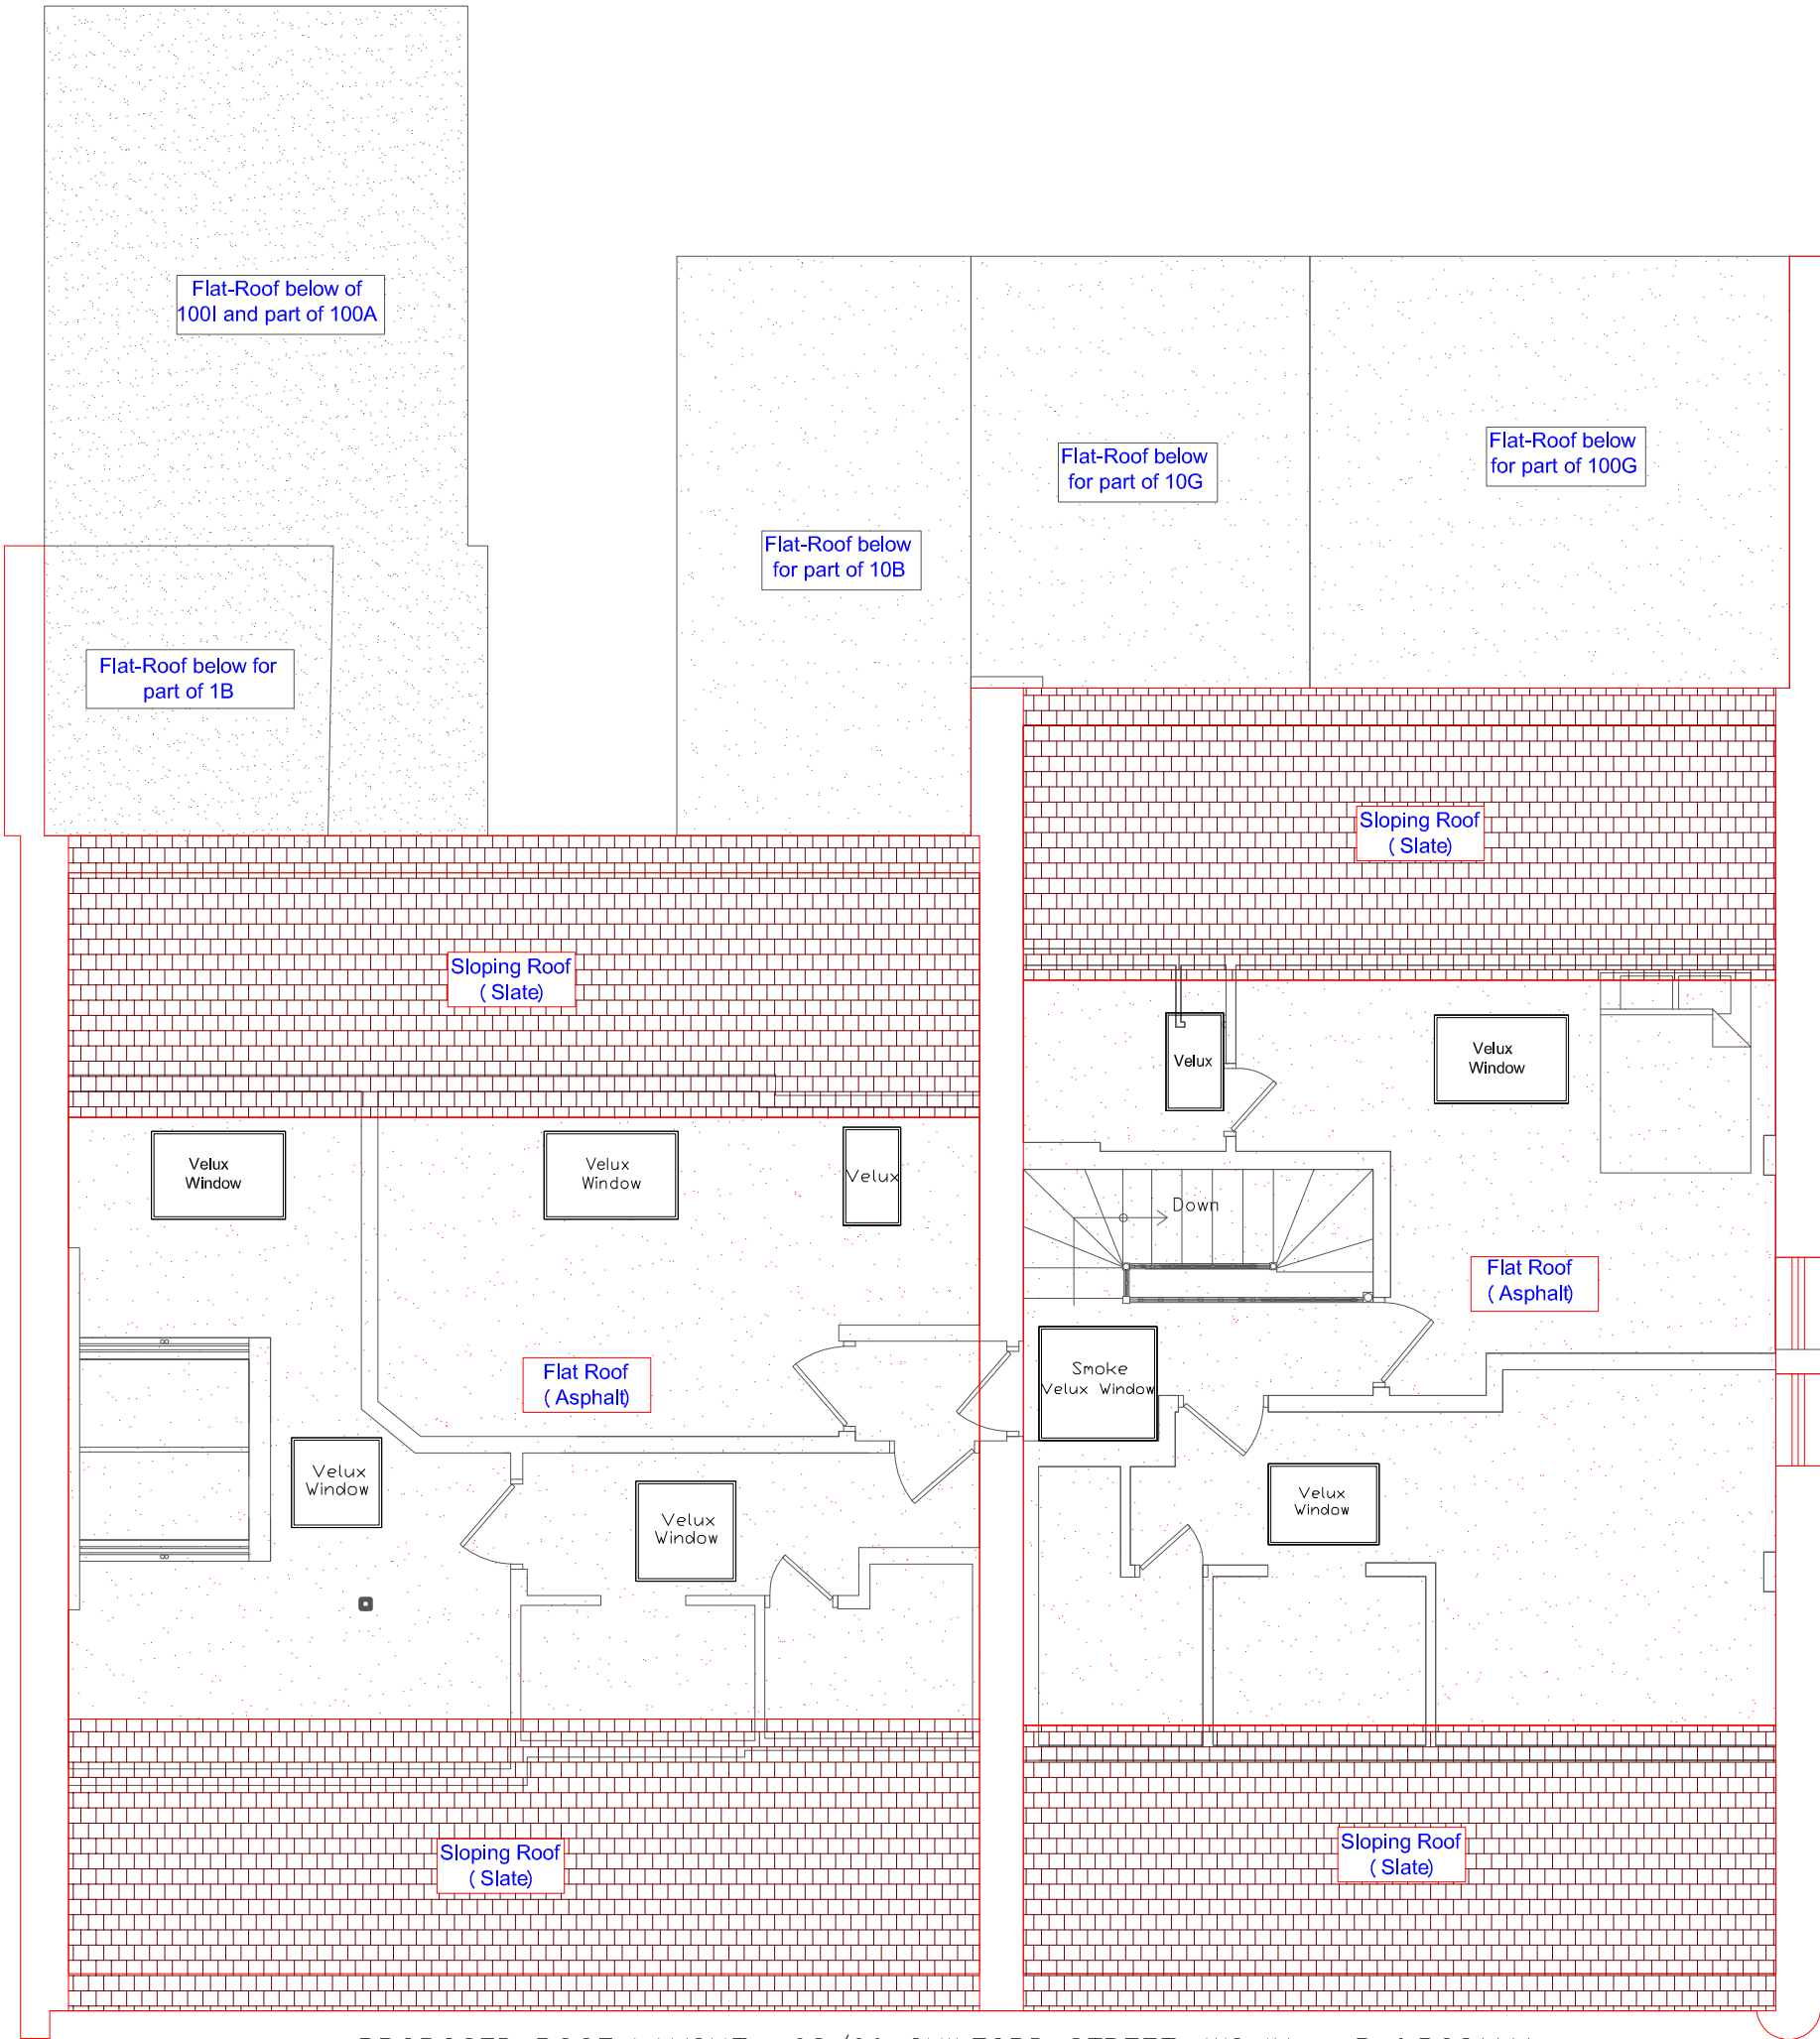

PROPOSED ROOF LAYOUT –68/69 GUILFORD STREET, WC IN – Ref:P281111

(Scale 1:75 in A3)