



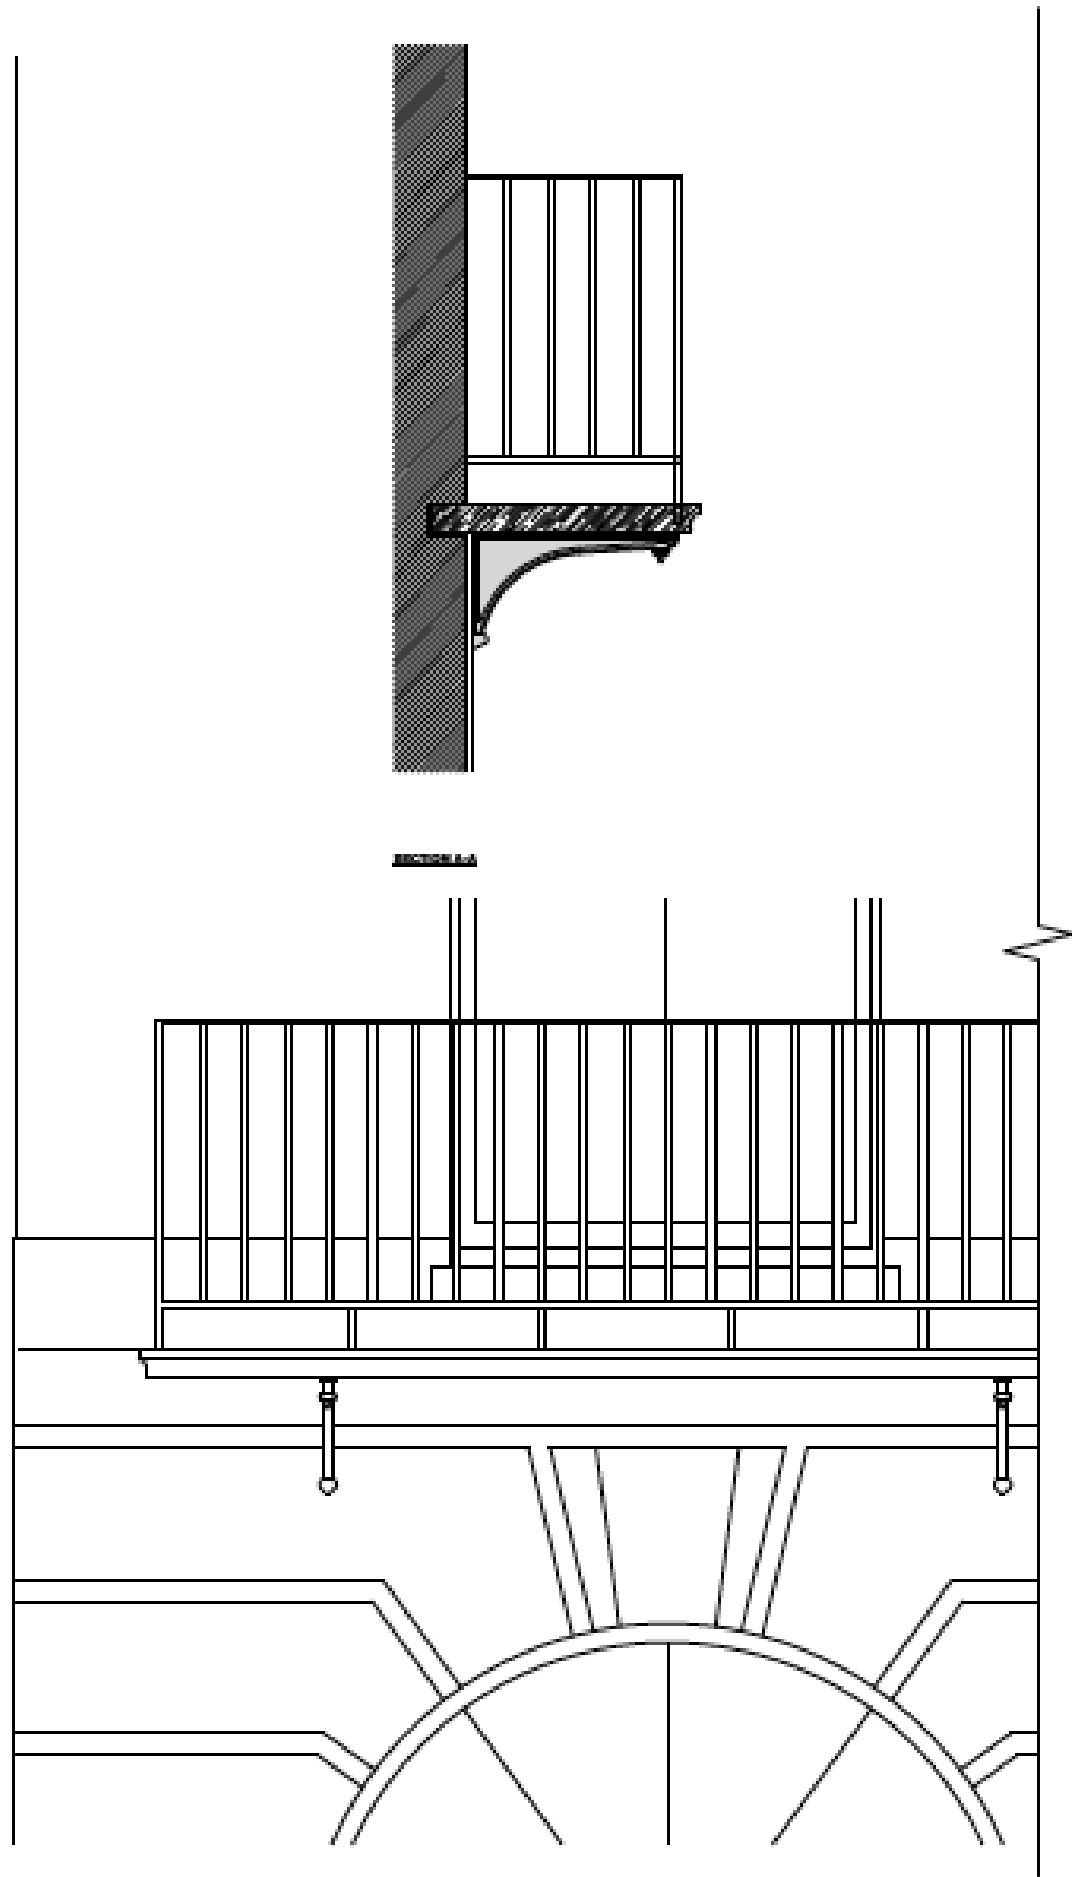


SECTION A-A

ELEVATION

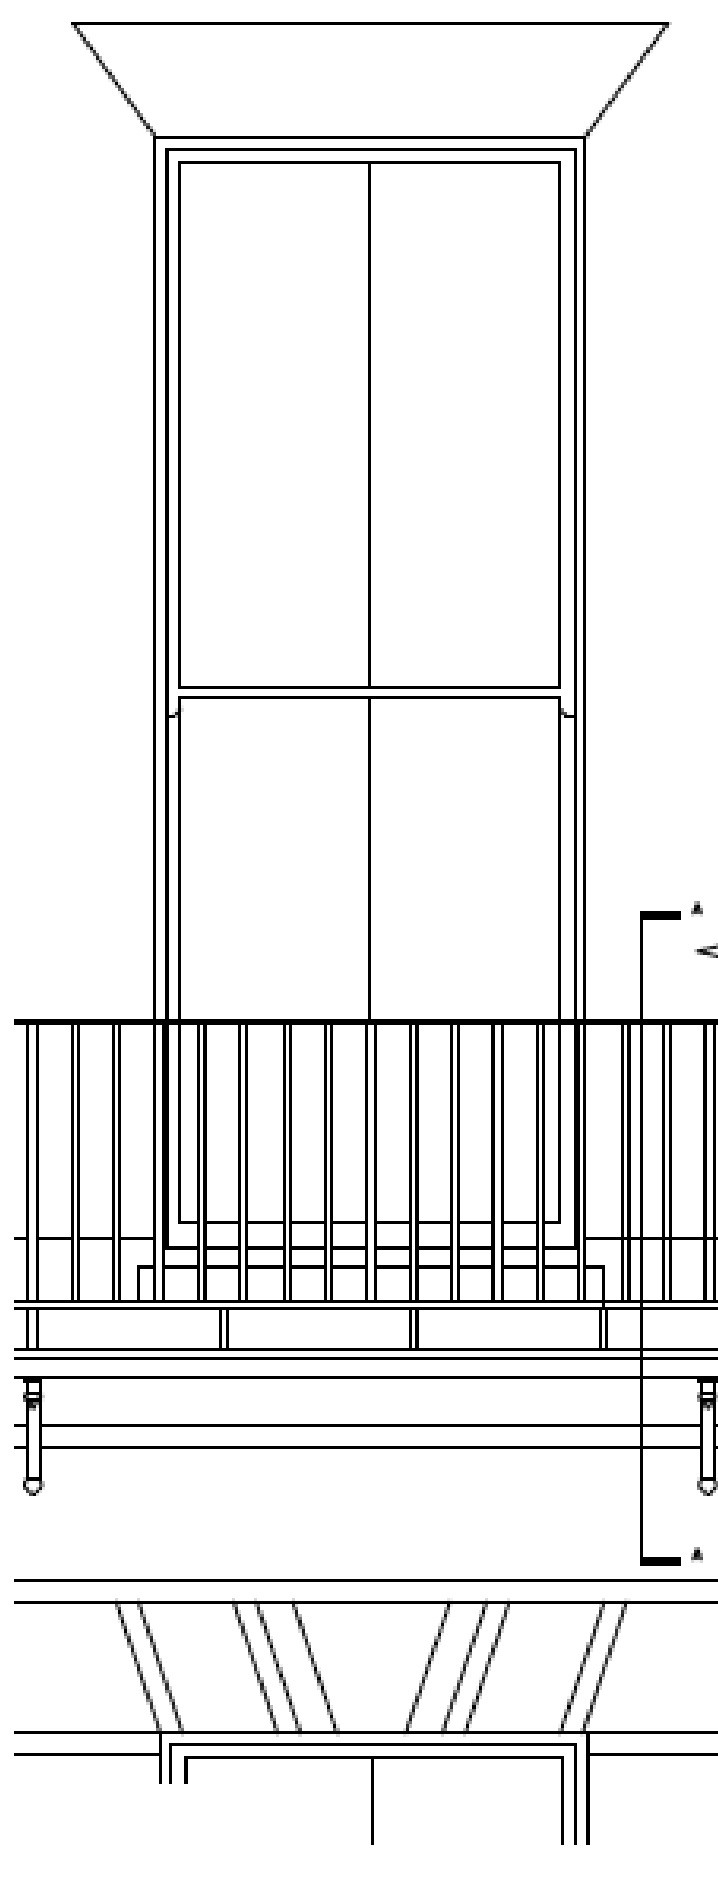

A

A

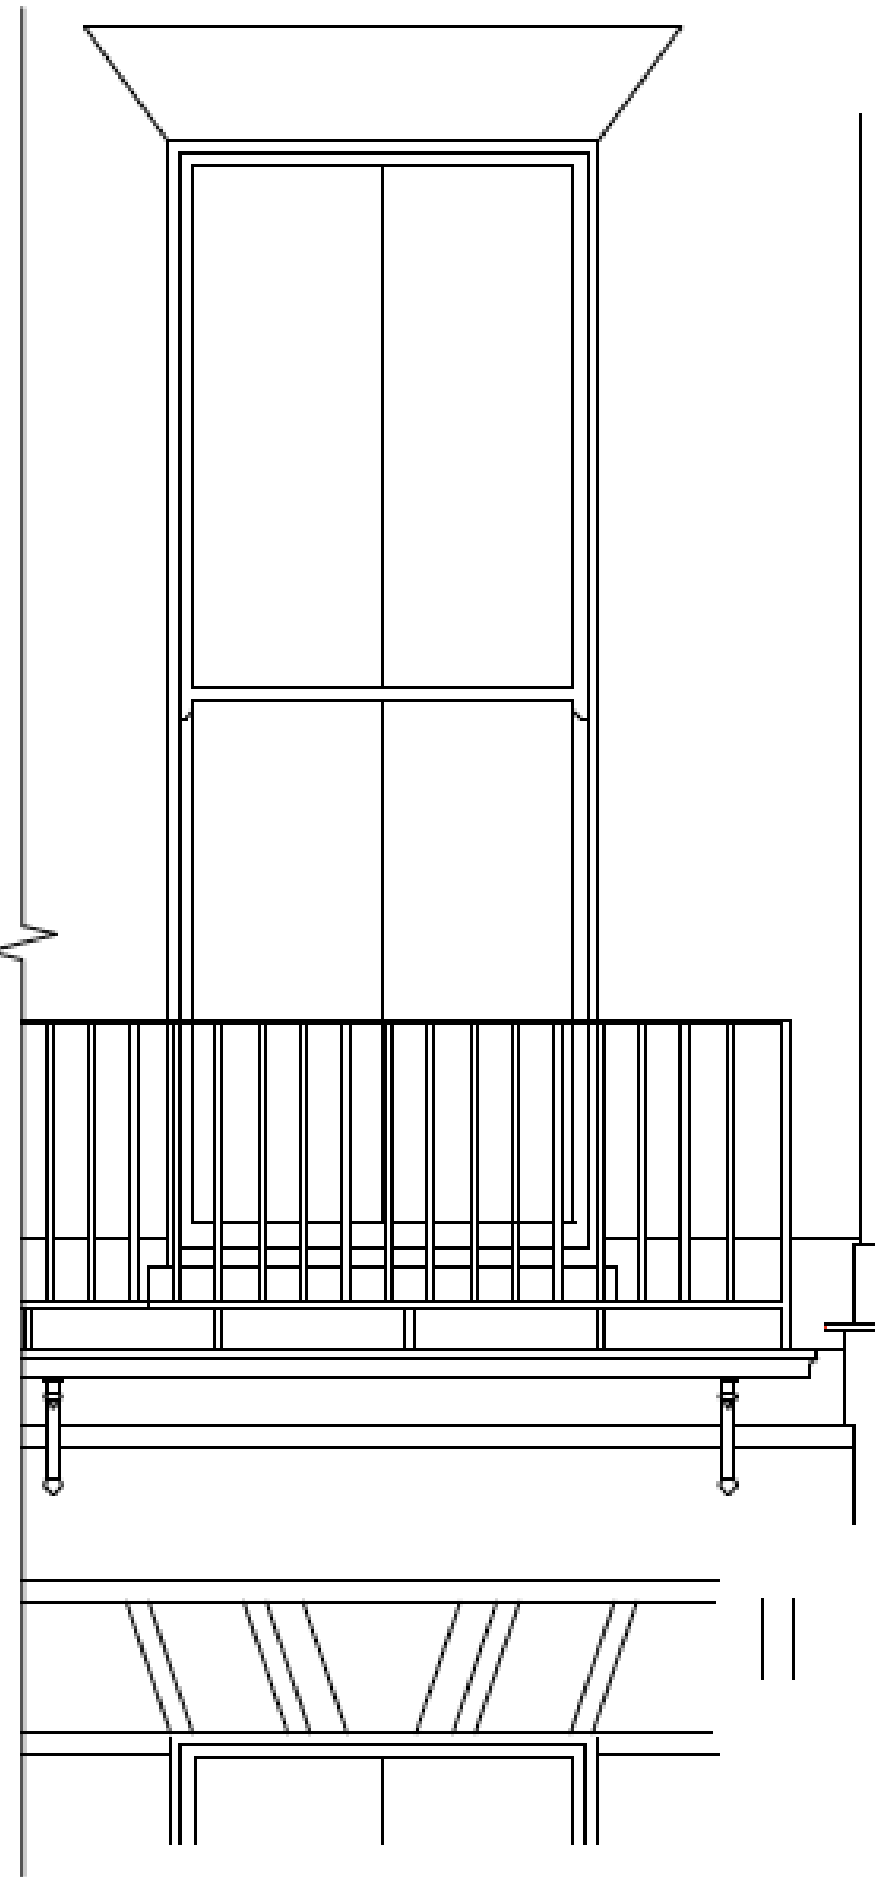

SCALE 1/4" = 1'-0"