


## GARDEN ELEVATION


\_\_\_\_\_

**UNIT 01** 

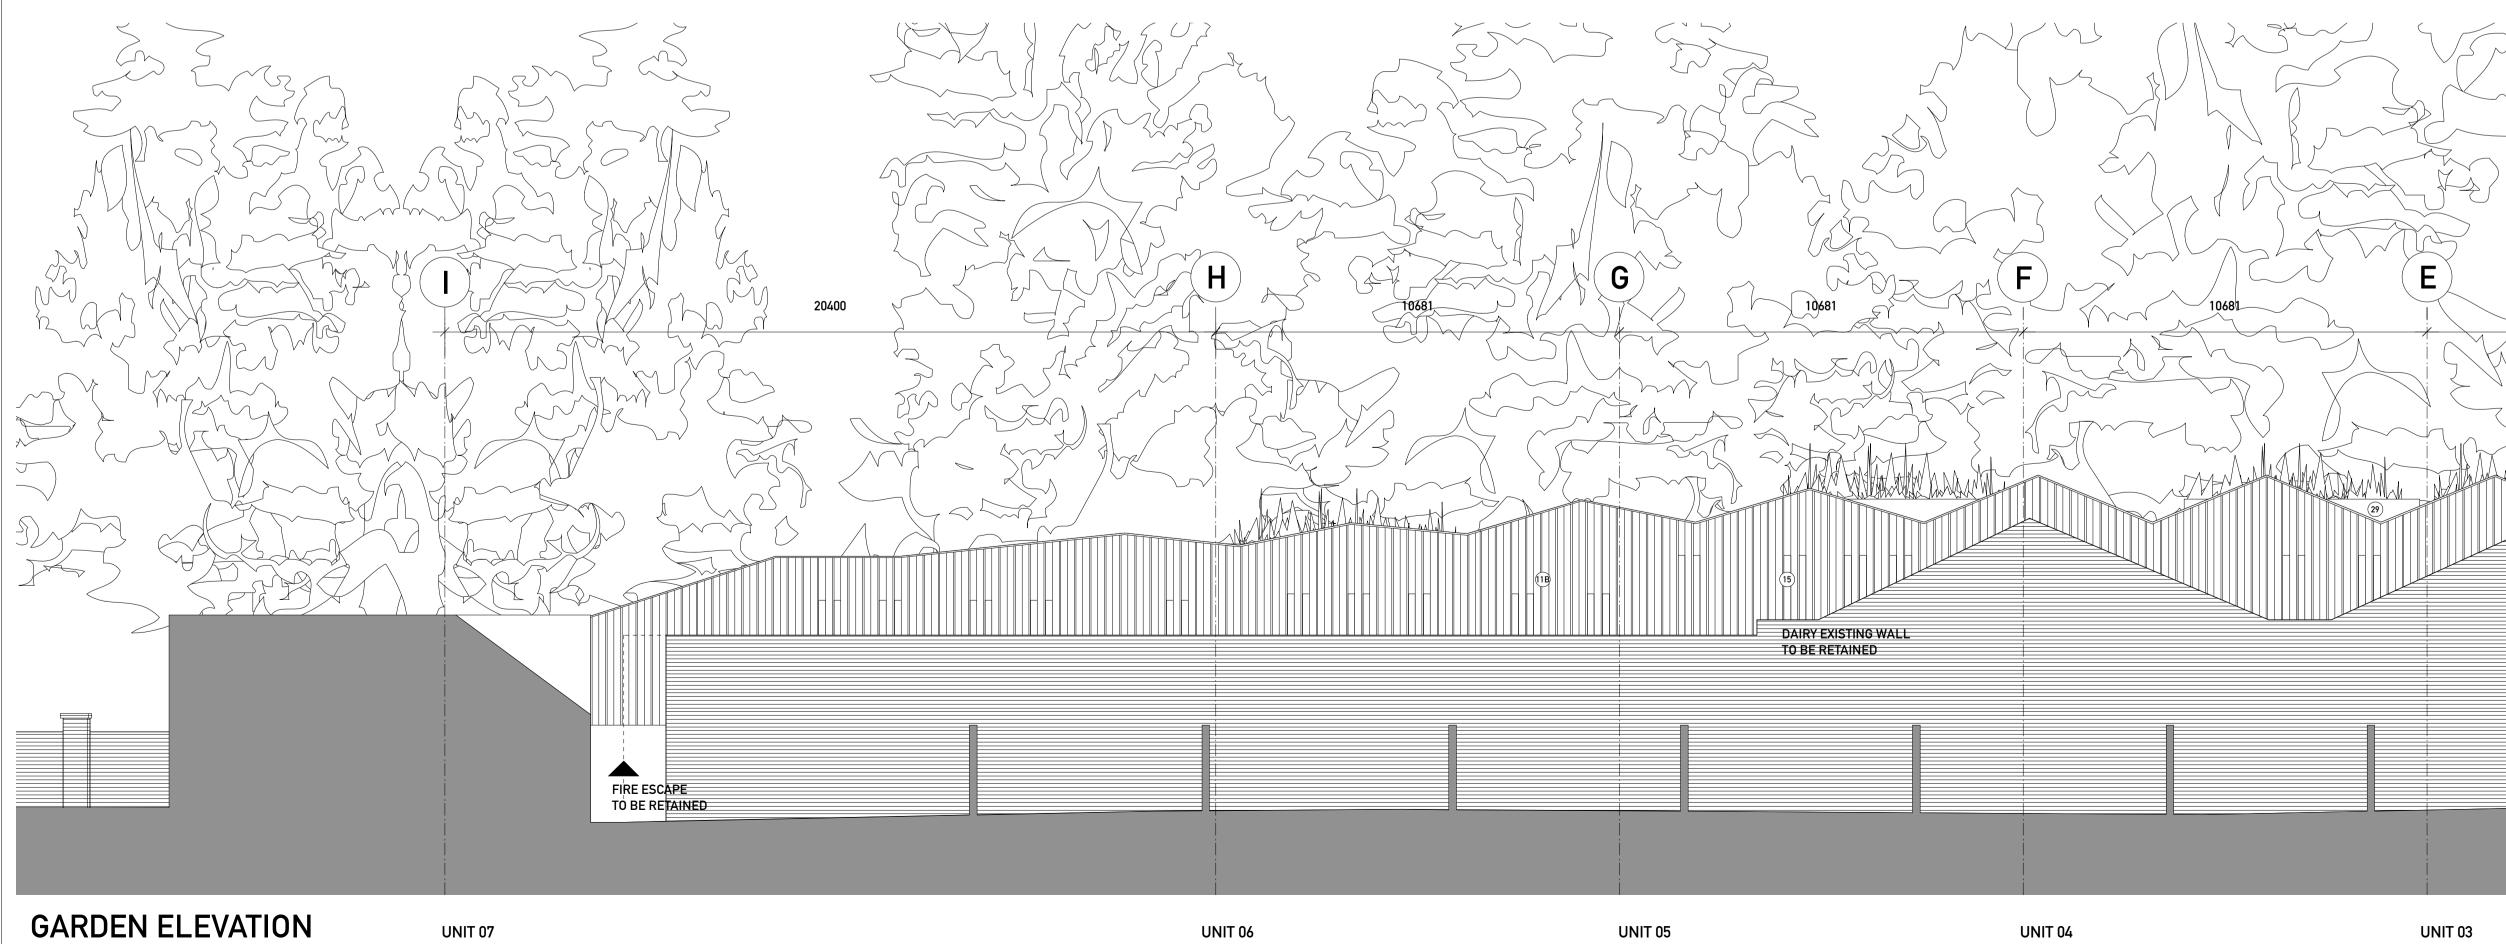

UNIT 02

UNIT 03

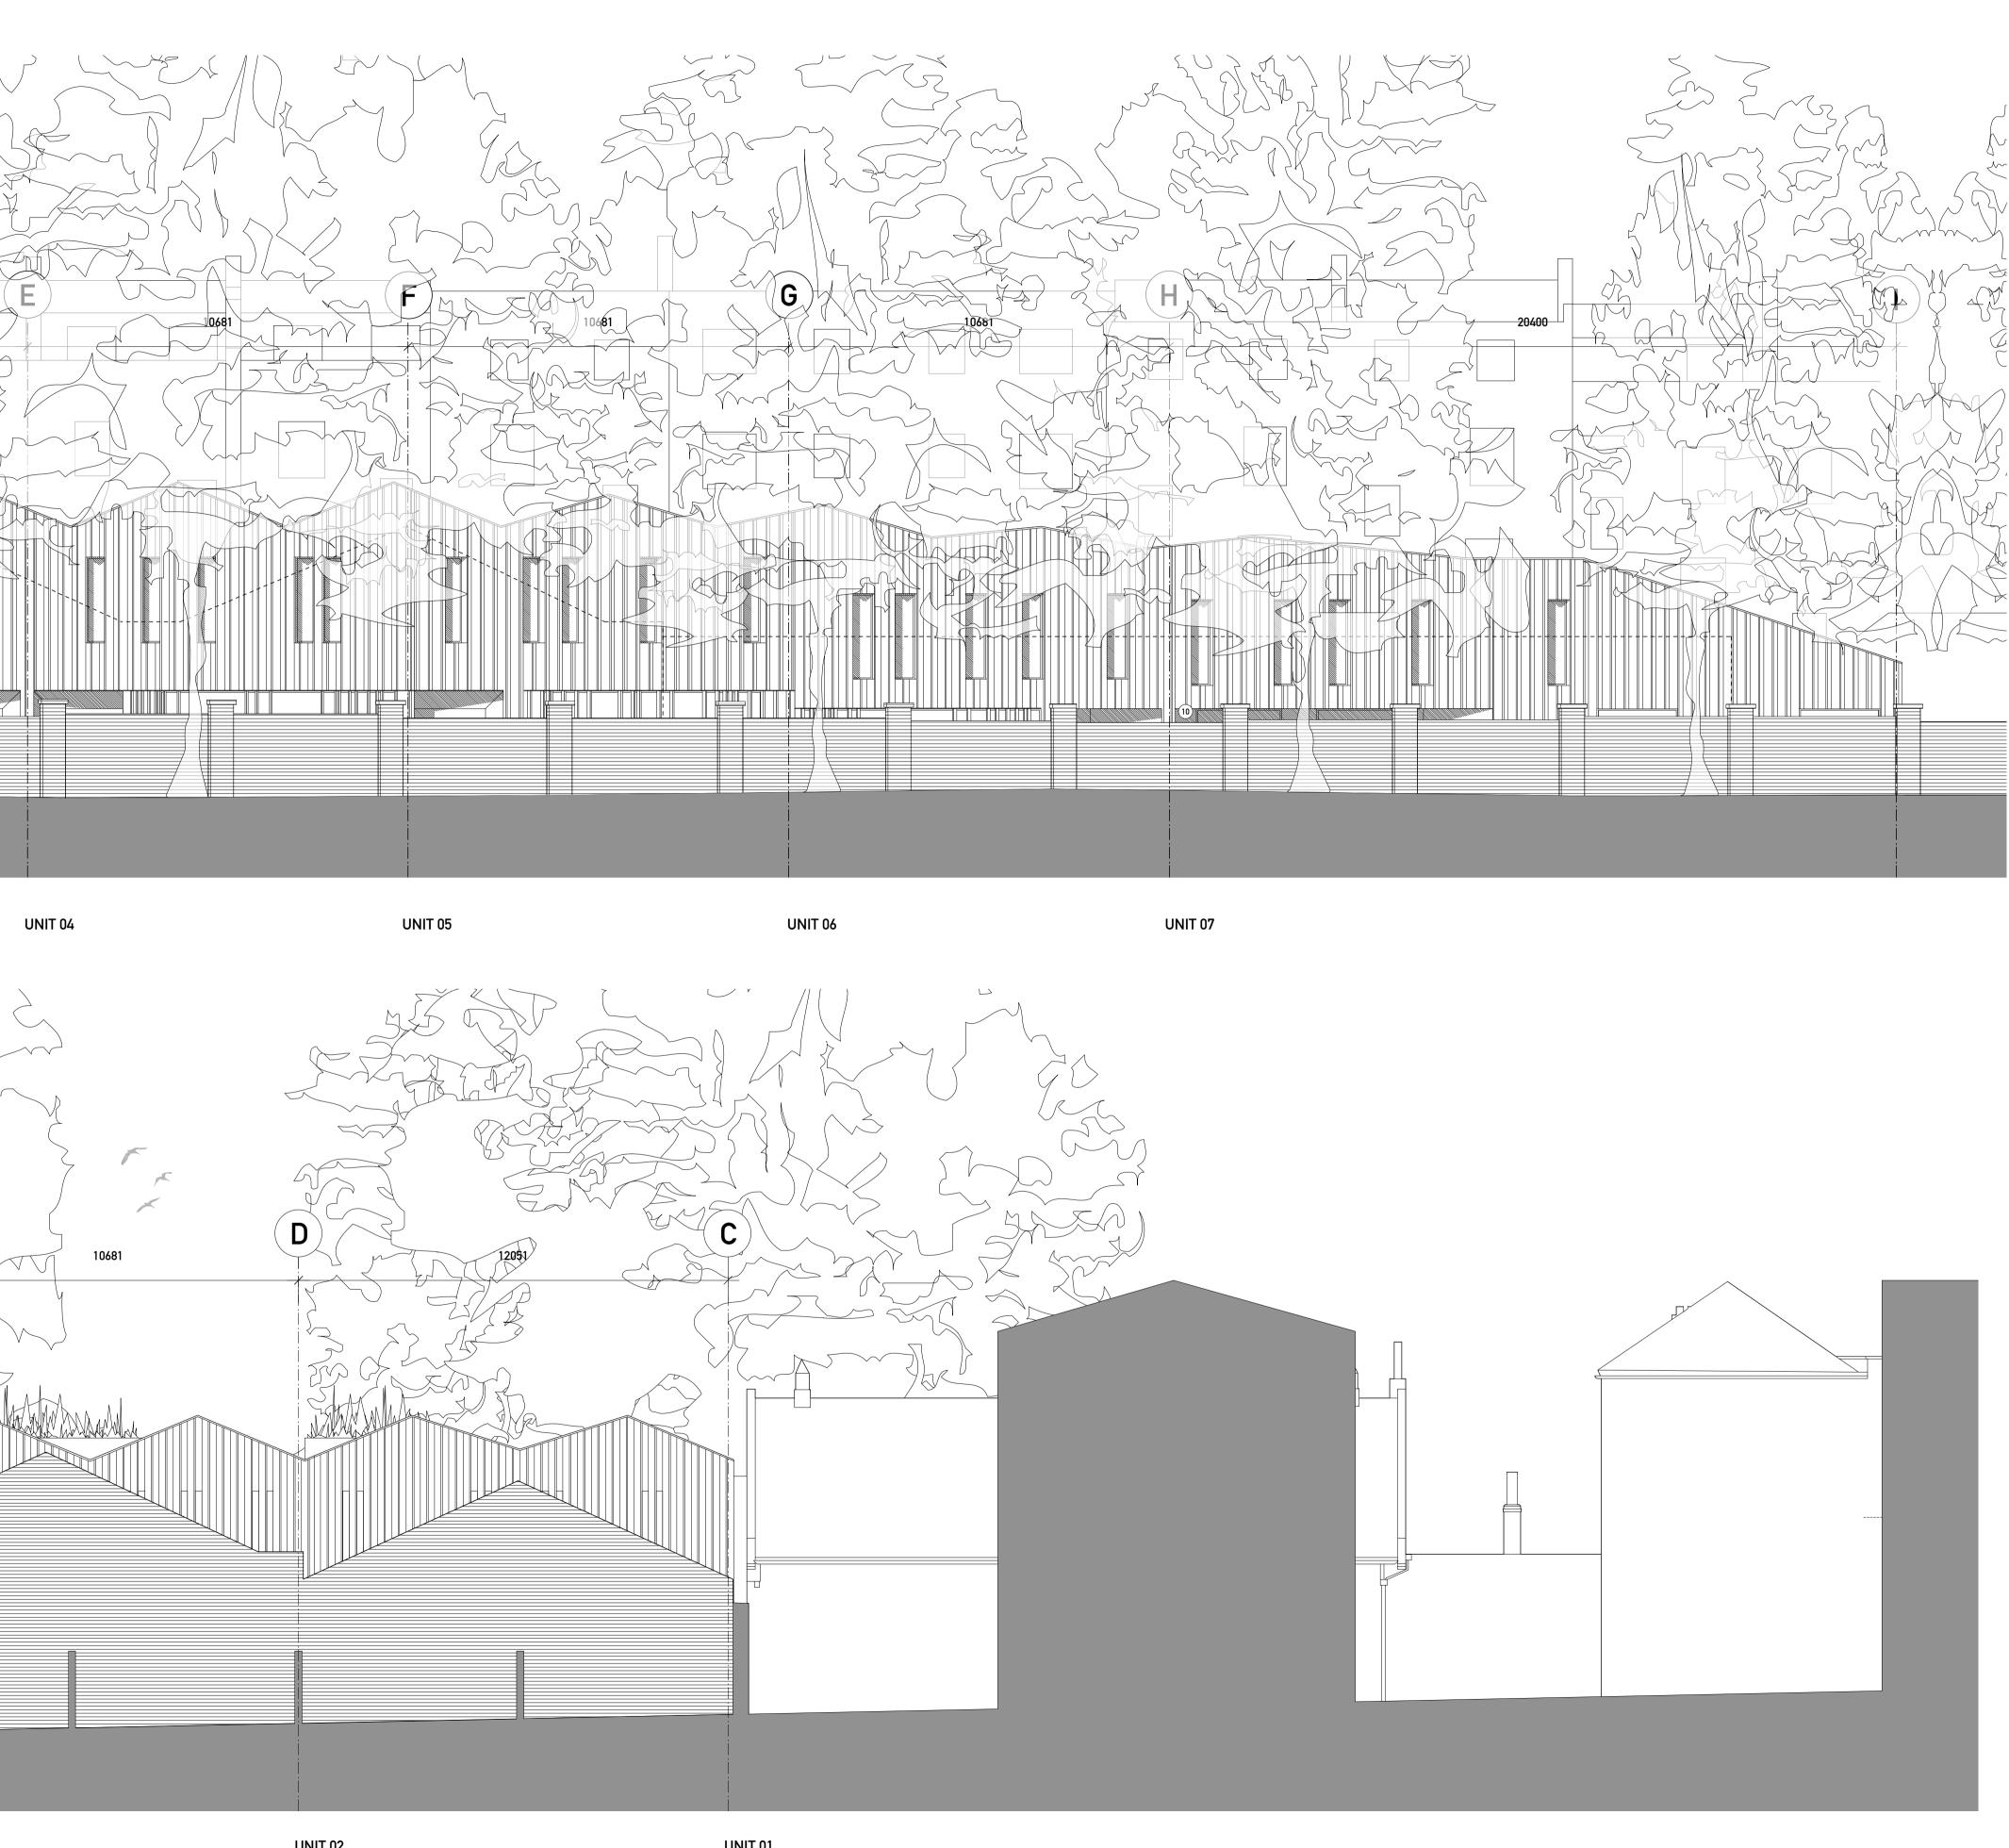

UNIT 02

UNIT 01

### \_\_\_LINE OF EXISTING OLD DAIRY -----

## DRAWING TO BE READ IN CONJUNCTION WITH THE SPECIFICATION AND ALL RELEVANT DRAWINGS. DO NOT SCALE FROM THIS DRAWING.

\_\_\_\_\_

- MATERIAL SPECIFICATION: WALL CONSTRUCTION: 1. Basement to be waterproofed to grade 3 using specialist concrete admixture, waterbars to be used at all joints
- 2. 300mm raft foundation under basement
  3. 300mm flat concrete slab with 150mm buildup
  4. 350mm concrete retaining structure to basement perimeter, underpinning to listed wall according to engineer's method
- statement. 5. Cores loadbearing concrete walls 250mm 6. All steel columns under flat slab to be 225mm diameter fireproofed with

intumescent paint 7. Wall + Roof Construction to incorporate continuous insulation in addition to insulation within the structure to achieve a u-value of 0.10 W/m2K

FLOOR CONSTRUCTION: 8. Floating floor on 18mm plywood deck, metal web floor system, WS300 Easijoist, at 400mm centres 9. Glazed floor sections:

structural laminated glass floor panels, anti-slip surface finish

CERAMIC CLADDING: 10. Glazed bespoke fluted ceramic cladding, 200mm x 500mm and 1000mm, varied tones of white and cream, hung on aluminium sections. Vertical joints lapped, horizontal joints open maximum 9mm. To courtyards, undercroft, roof terraces and garden wall to rear of residential and commercial units as per drawings. Manufacturer NBK ceramics

### PROFILED METAL CLADDING:

11A. Copper-alloy cladding comprising 1.0mm thick TECU® Brass Profiled Elements Profiled Elements Support structure: Eurofox or similar secondary metal support grid Cladding system: Weltec® Profiled TECU® Brass Cladding System Cladding panel: Pre-fabricated burnished brass, manufacturer KME Material: TECU® Brass, CuSn 30, R-250. Thickness: 1.0mm Finish: Manual pre-burnished finish on outer surfaces to architects approved sample Contractor design to include adequate measures to prevent bi-metallic or chemical corrosion of adjacent materials to the brass 11B. Copper-alloy profiled cladding, TECU® Brass or similar approved

### GLAZING: 12. Ground + lower ground floor facade, glazing to incorporate sliders and openings, aluminium frame, polyester powder coated to match

metal cladding. Manufacturer Cantifix or similar 13. Upper Ground floor louvre position to be mechanically adjustable for increased privacy 14. Fsc hardwood timber sliding windows behind metal fins. Fixed fins 130mm x 2300mm set flush with facade at regular spacings, sliding fins 40mm x 2300mm set back from façade. Internal glazed

# balustrade. 15. Inward opening aluminium windows, 560mm x 2400mm/2 x 350mm x 2400mm, recessed in profiled metal to mitigate overlooking, recess finish around window to maximise reflectance 16. Glazed roof supported on 75mm x 600mm concrete fins at approx 1 m centres

1m centres. 17. Rooflights, frameless, steel, flush with standing seam roof, manufacturer The Rooflight Company range Neo (or similar)

# Note: All louvres and window frames to match TECU profiled metal cladding or RAL 6015 Black Olive Note: All office ventilation to comply with consultants report

ROOF FINISHES: 18. Standing seam copper-alloy to match profiled metal cladding, TECU or similar 19. All gutters and downpipes to be concealed 20. Parapet capping to match profiled metal cladding, TECU or similar 21. Brown roof over Unit 1 to increase biodiversity

BRICK CLADDING: 22. Petersen's bricks (228mm x 108mm x 54mm), warm red, header bond with alternate bricks omitted in sections, within expressed steel rame 23. Windows to sit behind fixed brick facade. Stagger bond setting out to have missing bricks as shown on elevation

EXTERNAL FLOOR FINISHES: 24. Forecourt - reinforced limestone external paving, flamed finish Manufacturer Hardscape 25. Basement courtyards - limestone external paving, flamed finish Manufacturer Hardscape 26. Unit 1 Terrace + Roof Terraces - Cedar decking with rough planed finish finish

# OTHER: 27. Bespoke Glazed roof access hatch to private terraces. Note: Roof terraces to be fitted with beacon alarm system for fire safety purposes, final solution to be approved by building control officer

officer 28. Forecourt balustrade - to match profiled metal cladding, TECU or similar 29. Roof Terrace planter - to match profiled metal cladding, TECU or similar

# LANDSCAPE SPECIFICATION: FLOOR FINISHES (outside Unit 01) Reclaimed and reuse existing granite sets Pavement width 1.8m, precast concrete panels with circular glass pavement lights. Manufacturer Luxcrete or similar

SHARED SURFACE (outside Unit 02, 03 + 04) Robust large format limestone paving suitable for heavy duty access by emergency and servicing vehicles Manufacturer Hardscape

# FOOTPATH, FORECOURT + COURTARDS Limestone pavers, varied smooth and rough split texture, 100mm x 500mm Tree pits with limestone edging and tree grilles Manufacturer Hardscape

LIGHTING Recessed flush into soffits of building overhangs Manufacturer Louis Poulsen

CYCLE PARKING Sheffield stands of stainless steel flats, with concealed fixings, set in areas of limestone gravel PLANTING Native species planted in zone along listed wall

# Project:

## 1250 The Old Dairy

Drawing Title: Garden + Rear

Elevation

Stage: Planning

Drawing no: 1250-12-001

## Date: 11.11.2011

Scale: 1:100

Format: A1 OVERSIZE

Status: INFORMATION

Drawn by: LL

Revision:

