


NOTE:
- ZMA take no responsibility for dimensions obtained by scaling from this drawing. If no dimension is shown the recipient must ascertain the dimension specifically from the architect or by site measurement and may not rely on the drawing. Supply of the drawing in digital form is solely for convenience and no reliance may be placed on any data in digital form. All data must be checked against hard copy. This drawing is issued for design intent only and should not be used for construction unless stated.
- copyright: This drawing is the property of ZMA, No disclosure or copy of it may be made without the written permission of ZMA.

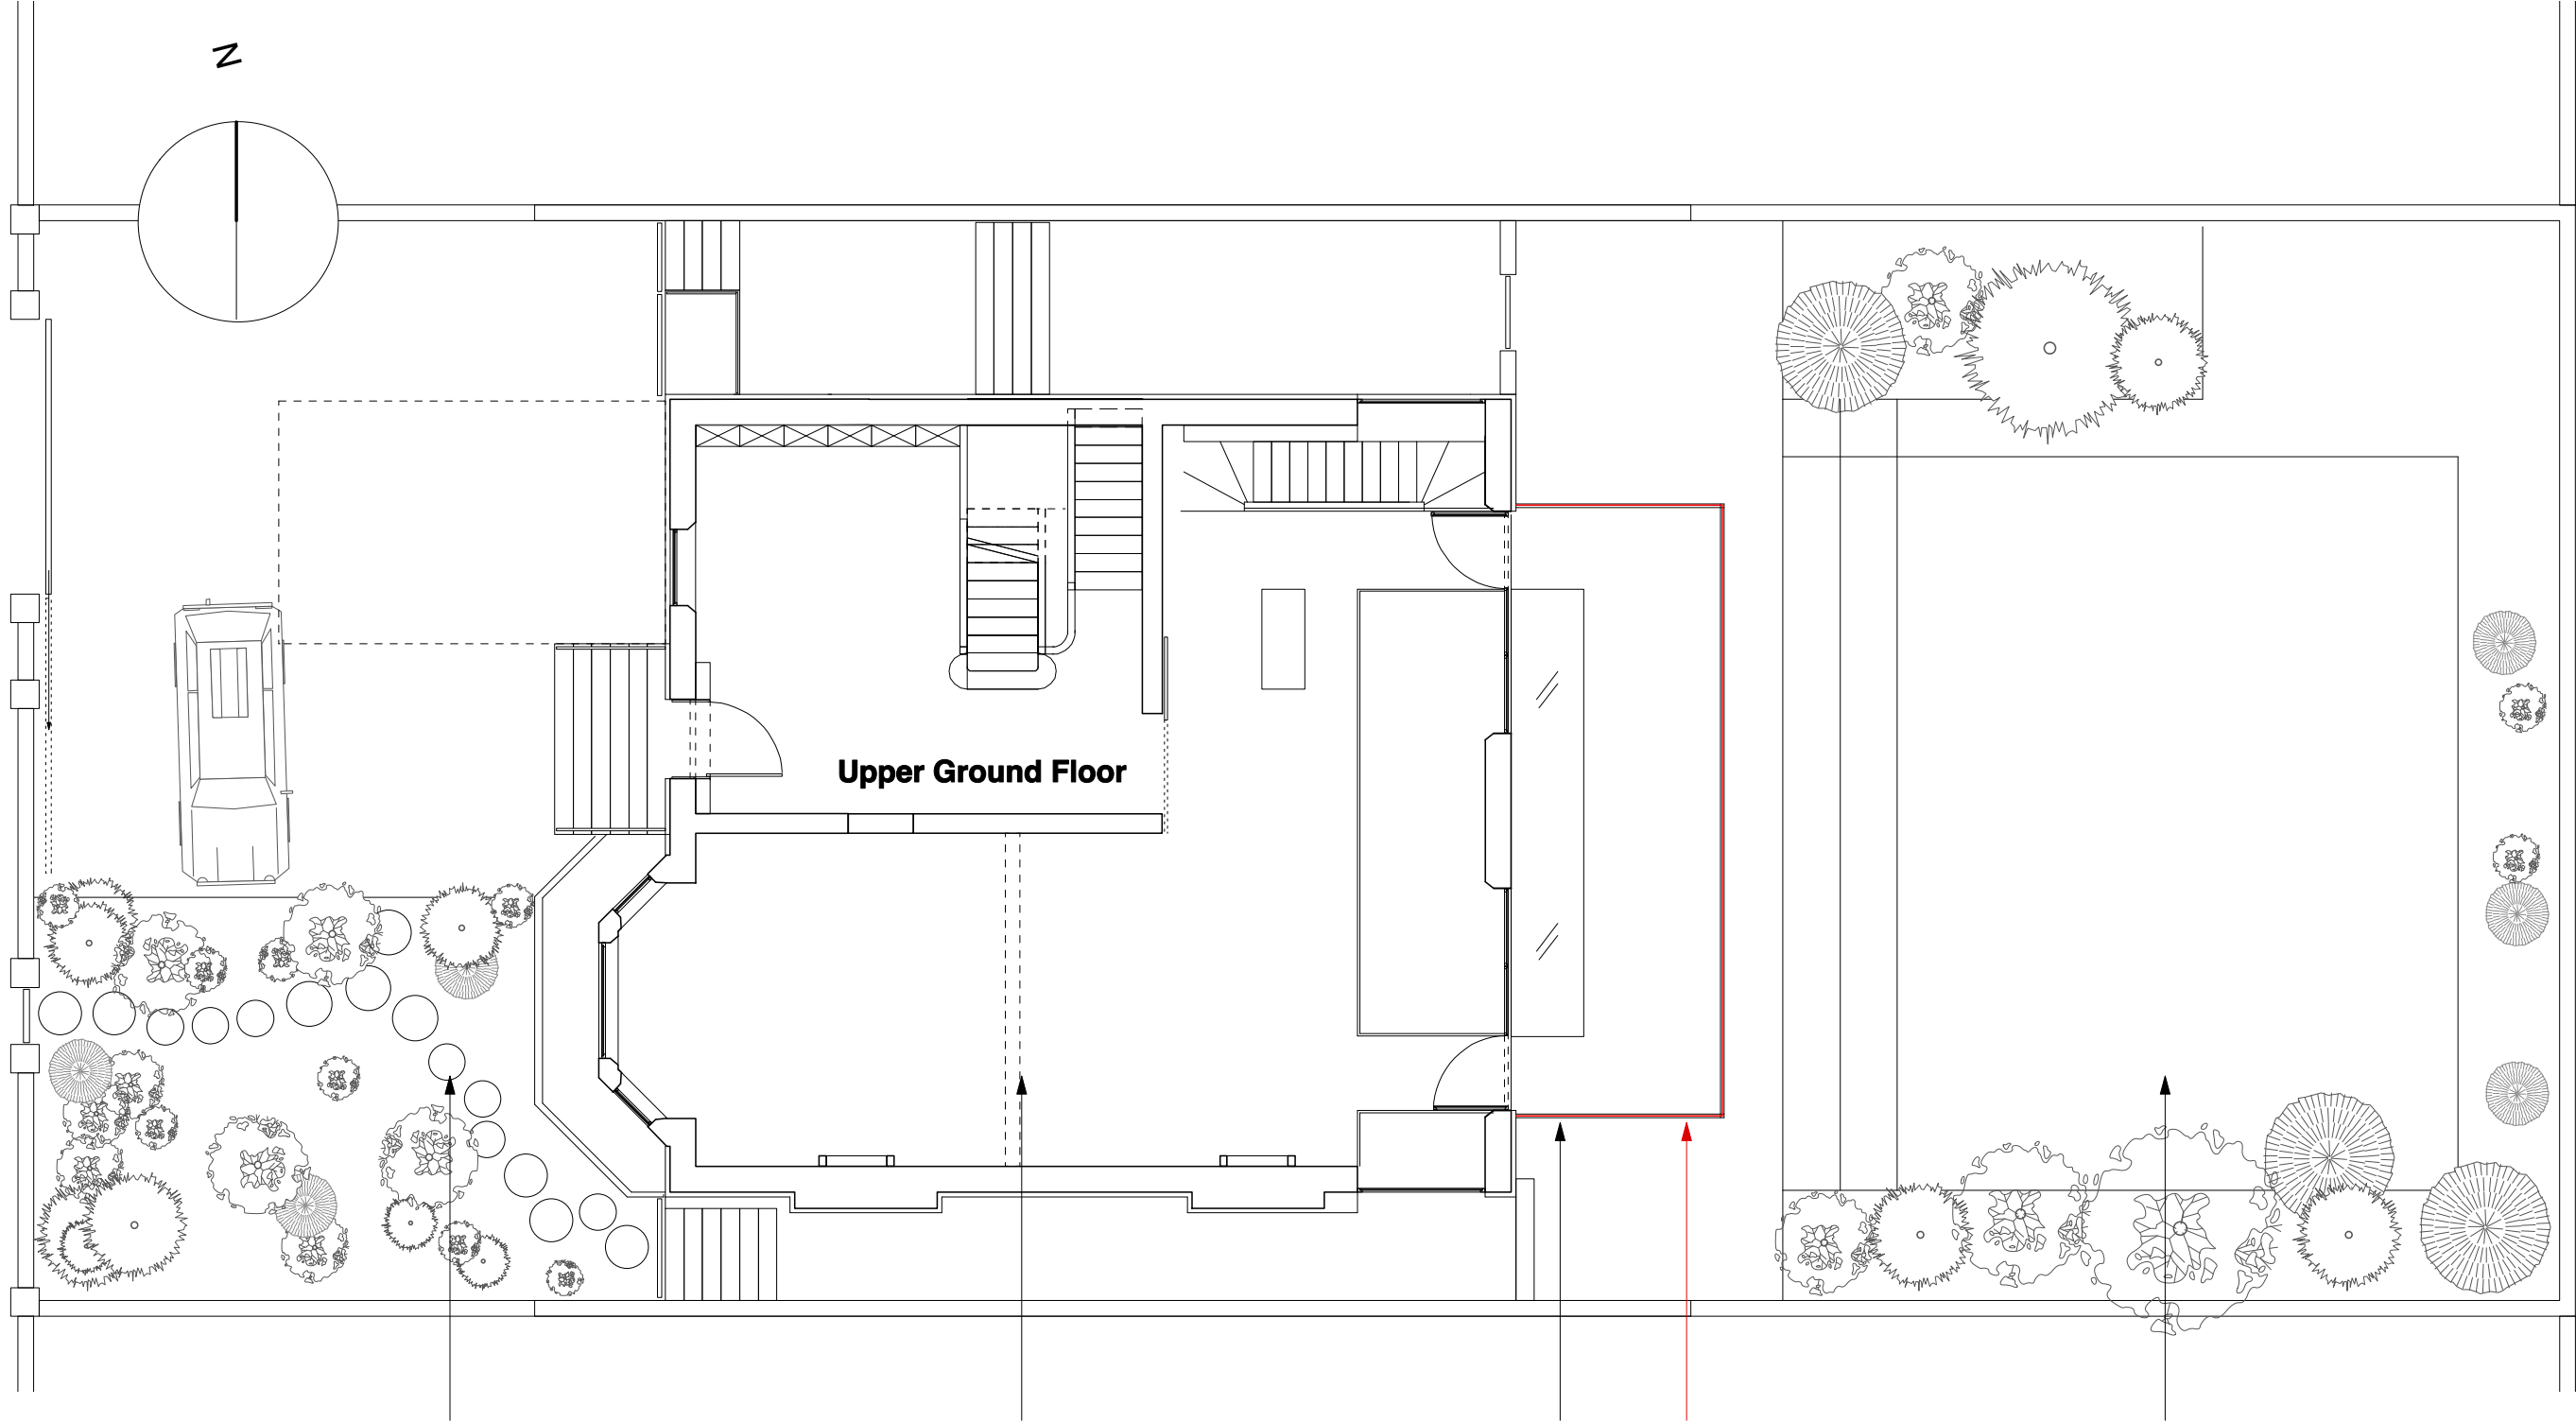

Front Garden revised layout.
see documents submitted for
Granted Application
2009/4699/P

Main house: upper
Ground Floor

Existing glass extension/
conservatory:
Structural glazing with openings
onto the garden - permission
granted: ref.: 2009/4225/P

New glass balustrade to replace the
original solid one.

New Garden Layout: see
documents submitted for
Granted Application
2009/4699/P