
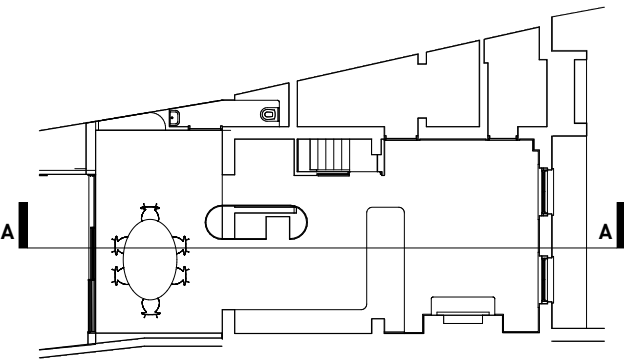


PLANNING

The information on this drawing is copyright of Barnaby Gunning Architects.  
Do not scale from this drawing.  
Dimensions are to be verified on site prior to construction.

Notes

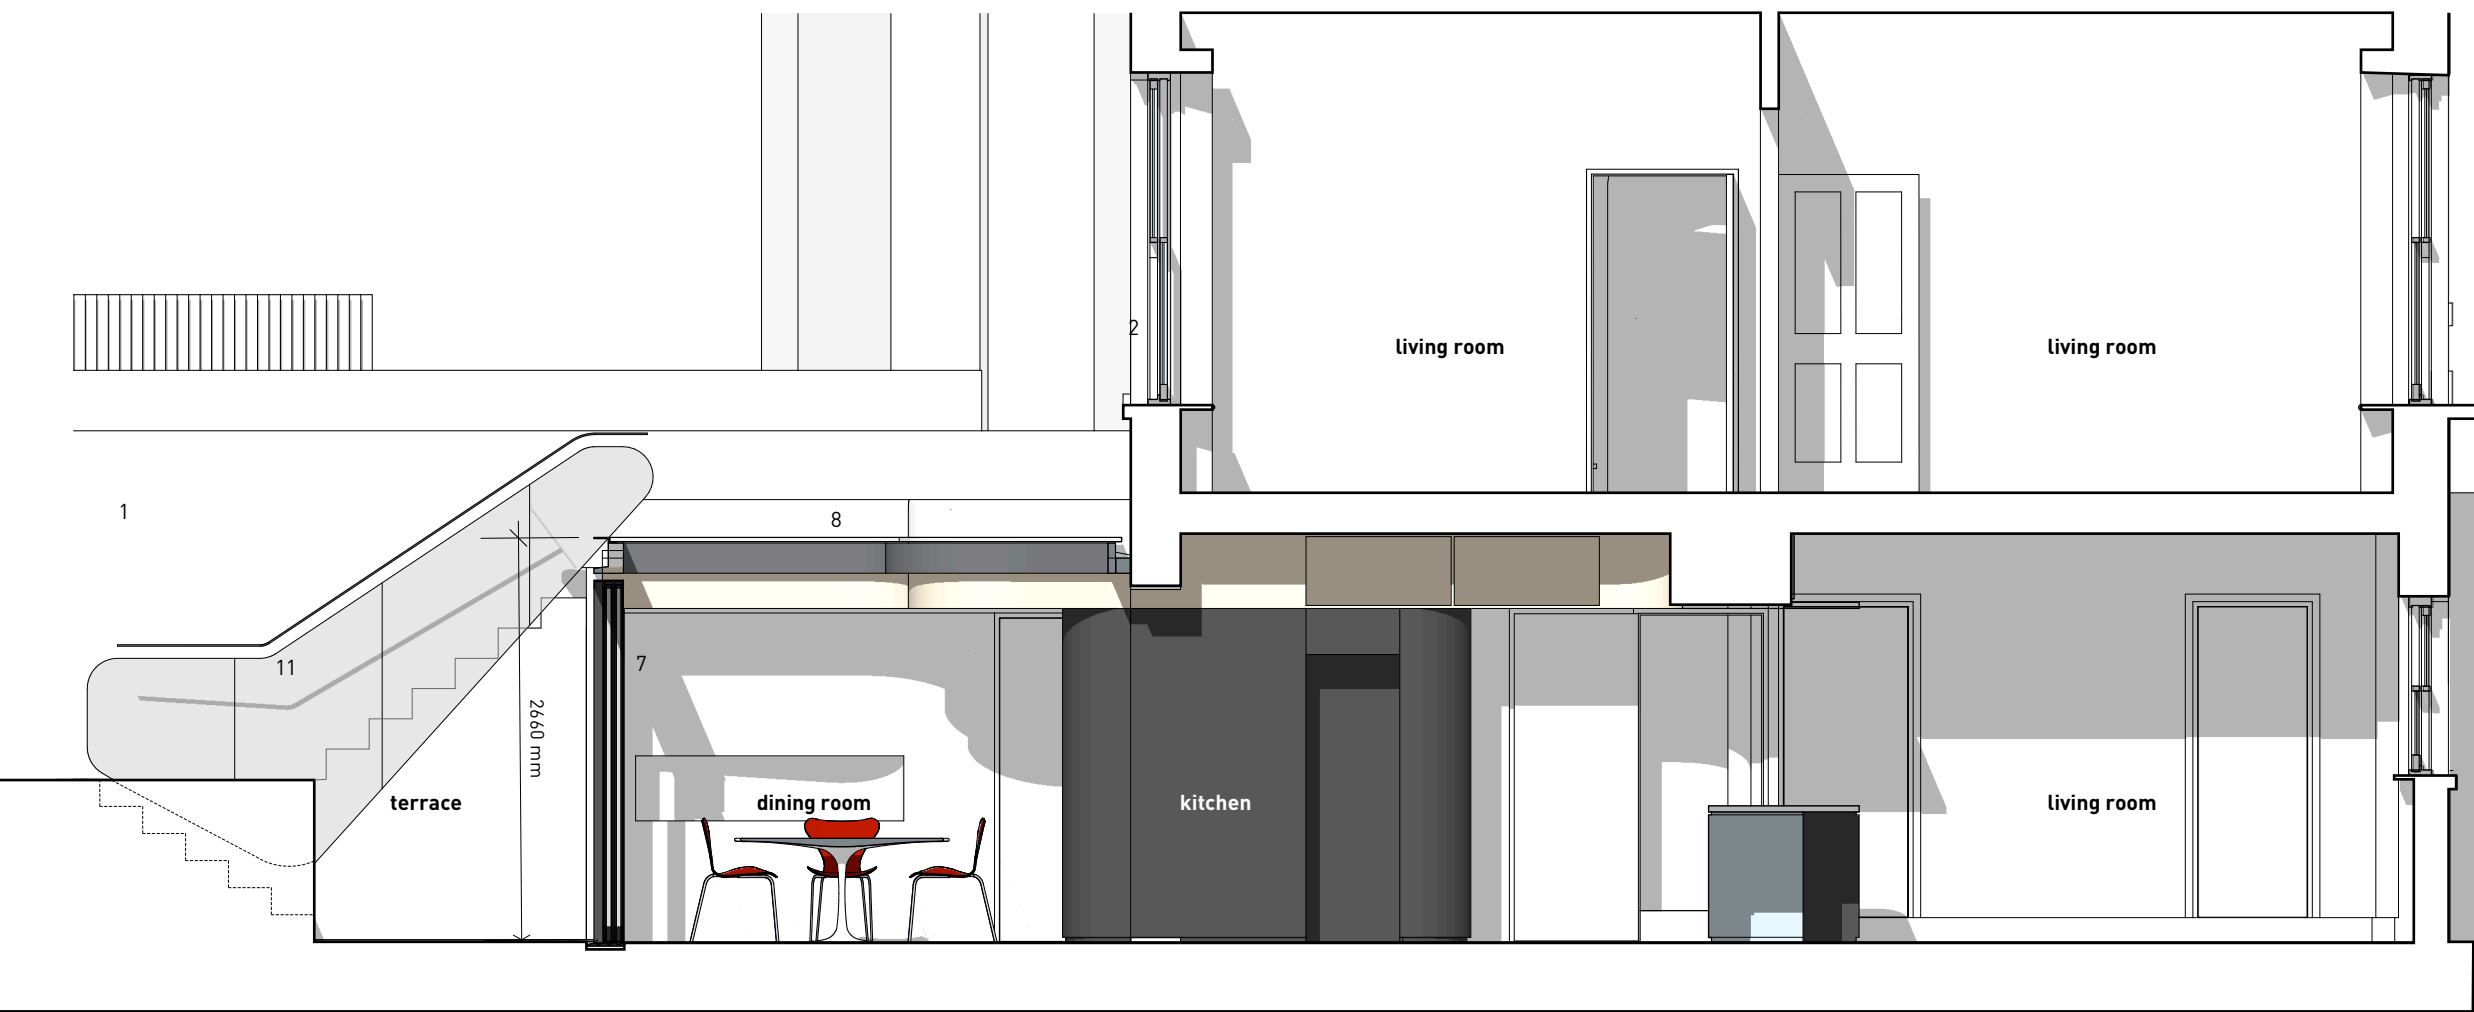

Materials Key

- 1 London stock brickwork
- 2 Painted timber frame sash window
- 3 Timber panelled door with vision panels
- 4 Precast stone paving
- 5 Painted steel stair
- 6 Concrete steps
- 7 Powder-coated aluminium sliding doors
- 8 Beam clad in solid surfacing material
- 9 Slate tiling
- 10 Glazed roof
- 11 glass balustrade
- 12 Lead sheet capping / gutter