



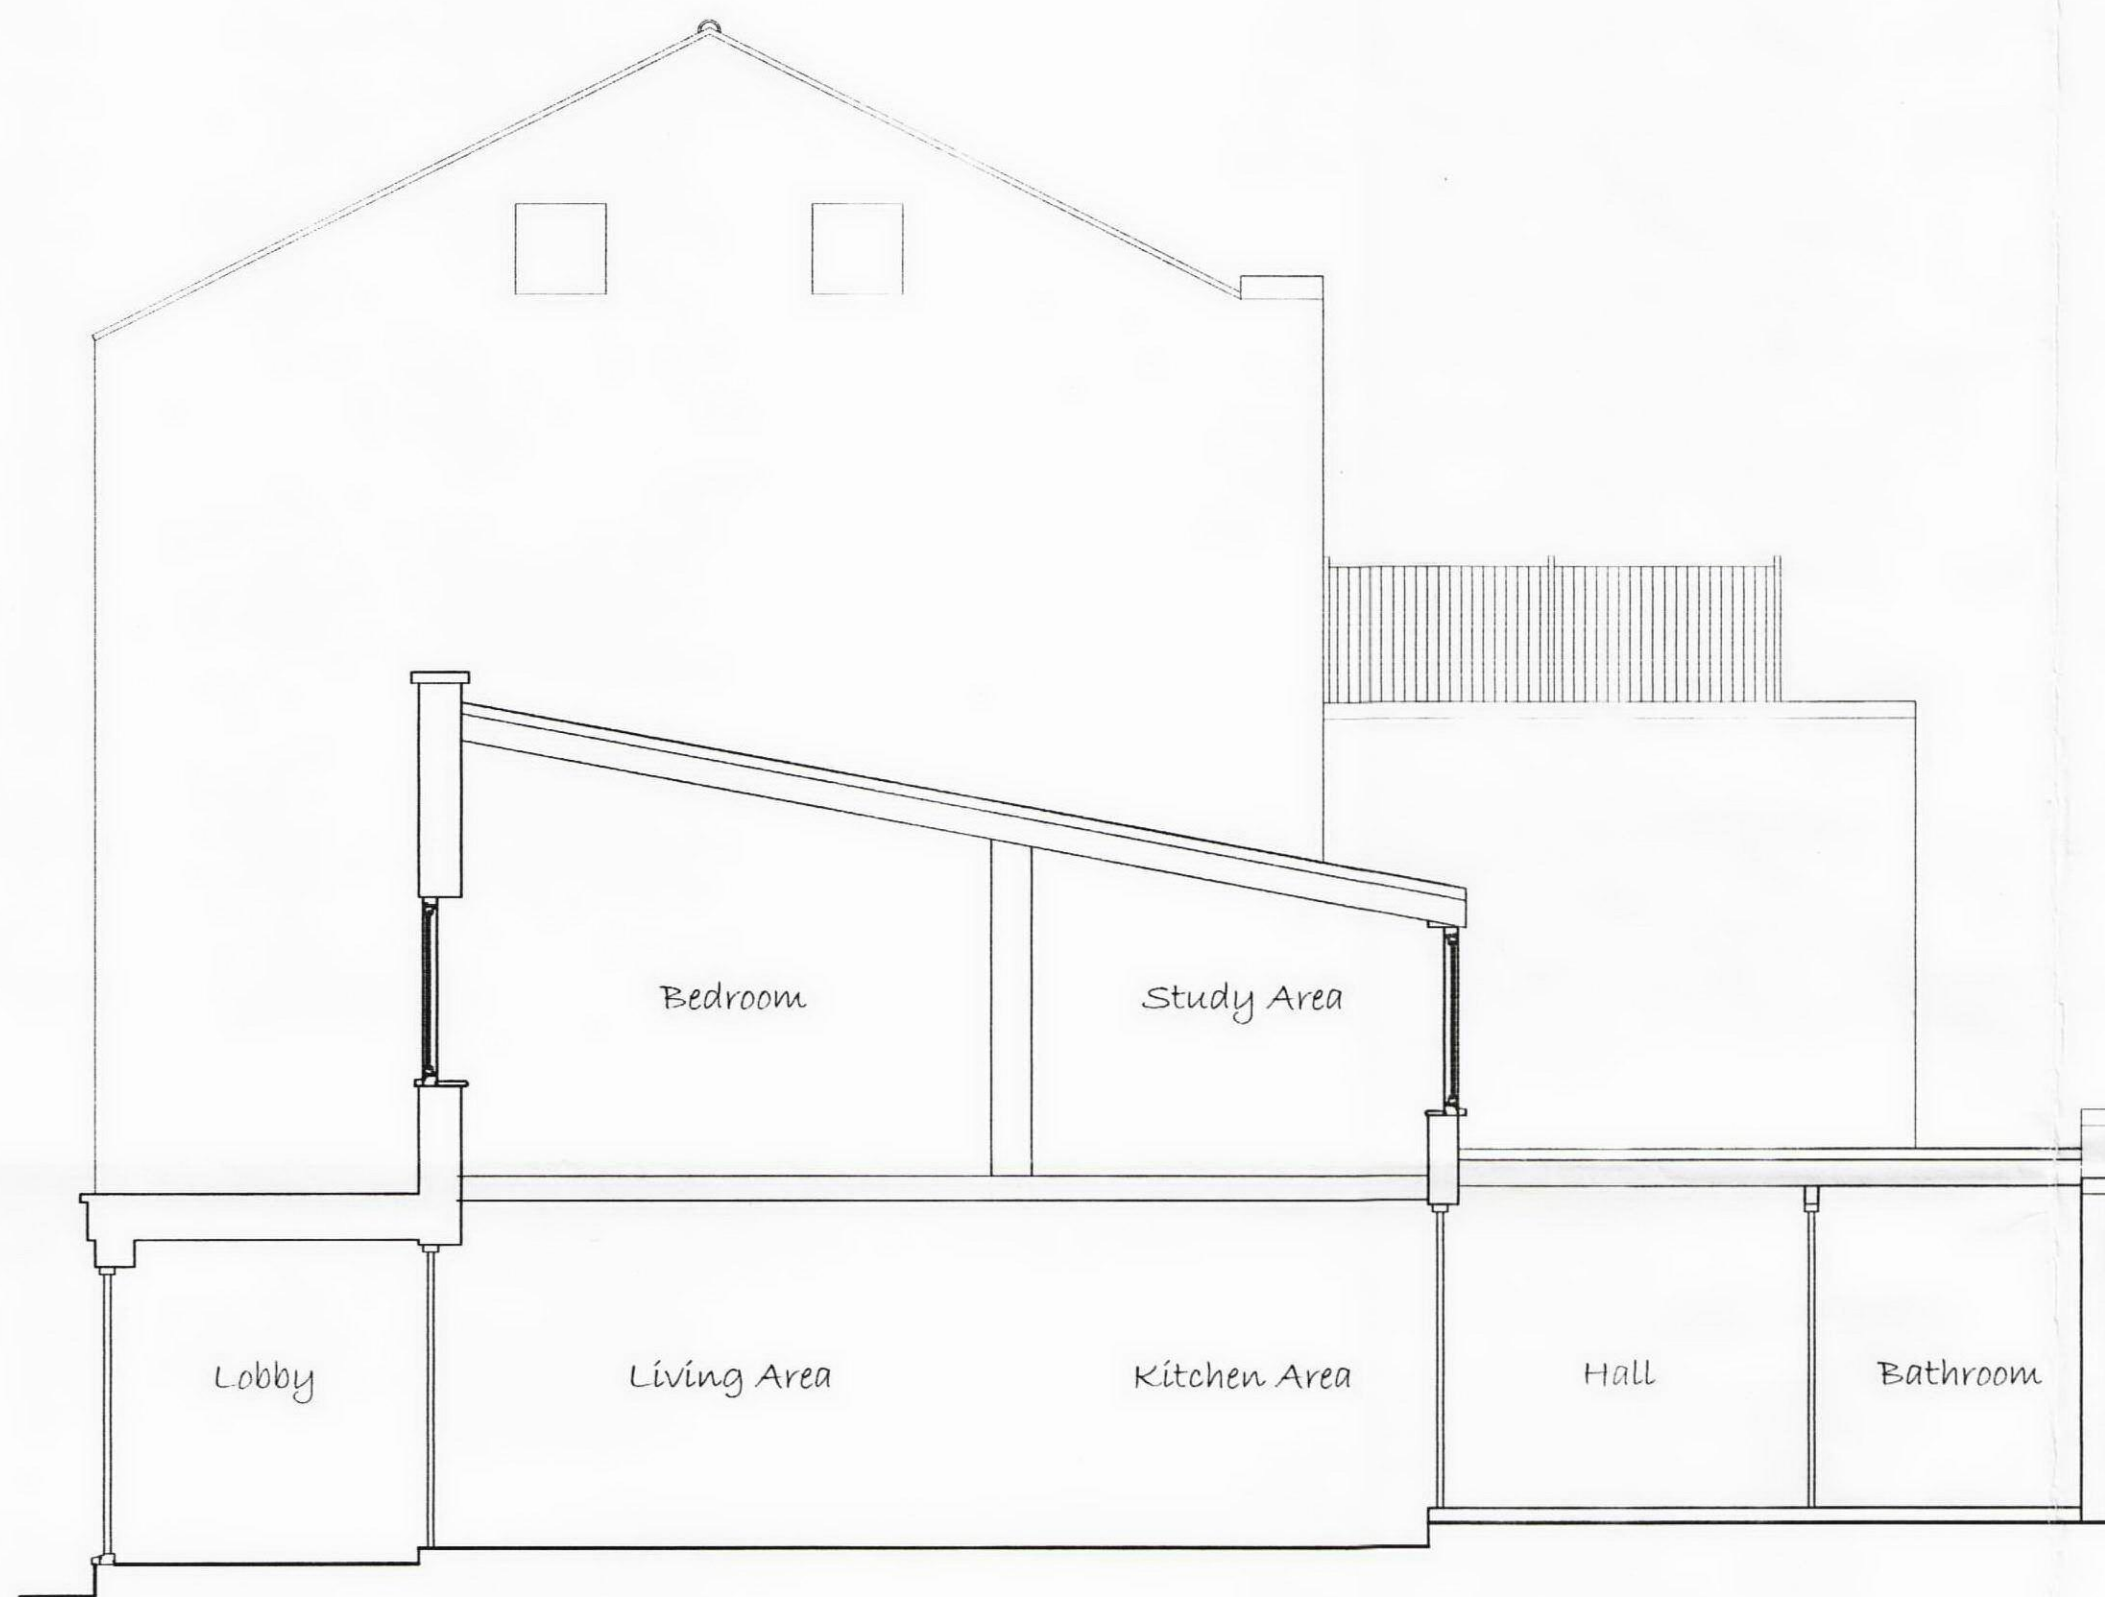

Existing Section @ 1:50

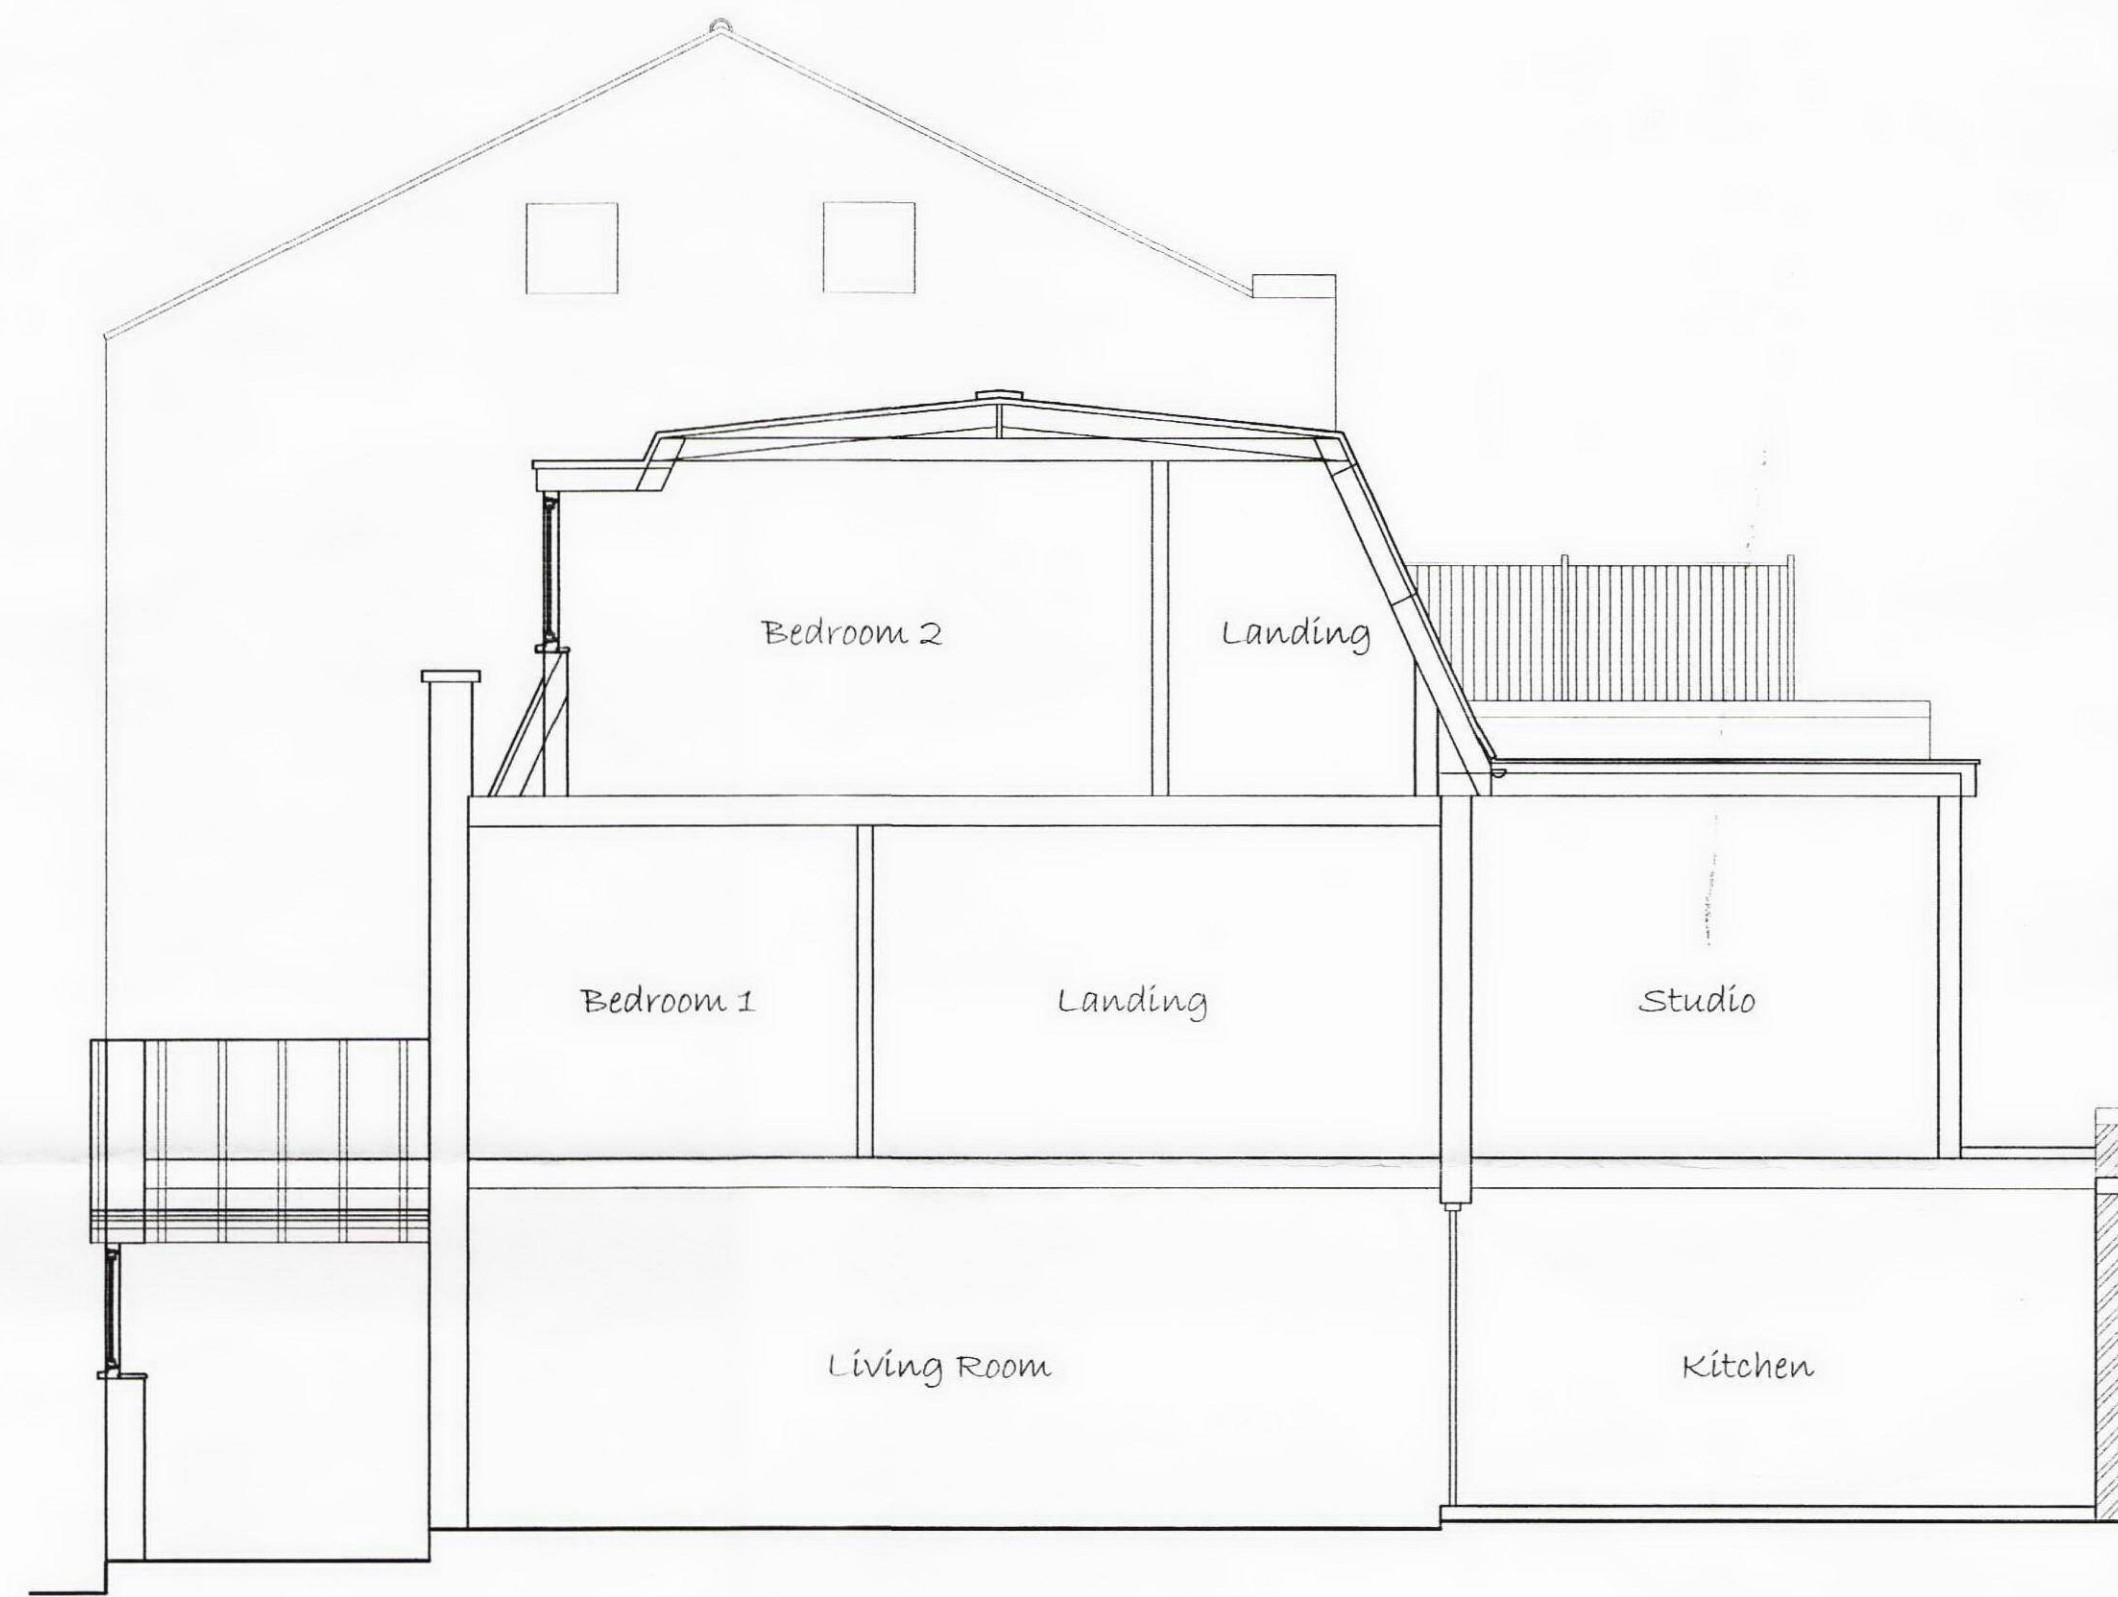

Proposed Section @ 1:50

Andrew Stevenson Associates

ARCHITECTURAL & BUILDING SURVEYING SERVICES

CLIENT
Ms A. Duker

PROJECT TITLE
Proposed Alterations @ 16 College Lane,

Kentish Town, London

DRAWING TITLE
Typical Existing and Proposed Sections

PROJECT No	DRAWING No	REVISION
4378	02	A
SCALE	DATE	DRAWN
1:50 @ A2	July '11	SPH

21A HIGH STREET, GREAT DUNMOW, ESSEX, CM6 1AB. TEL:01371 874807
FAX: 01371 876435 Email: andy@asarics.co.uk

1:50 0 1m 2m 3m 4m 5m

1:100 0 1m 2m 3m 4m 5m 6m 7m 8m 9m 10m

1:500 0 10m 20m 30m 40m 50m