



LONGITUDINAL SECTION A-A - (AS EXISTING)

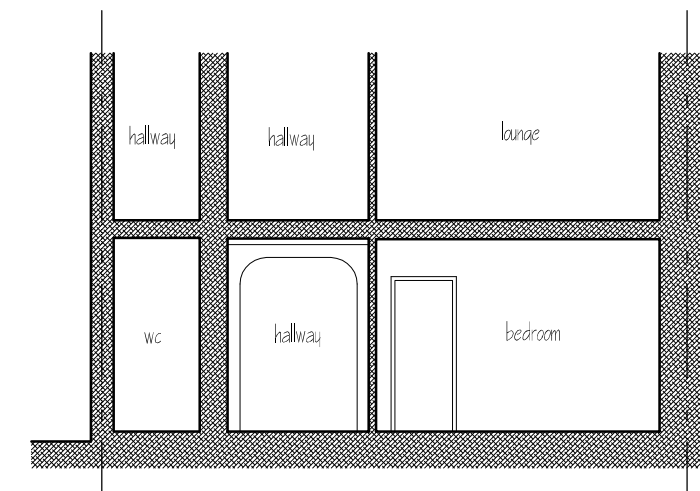

CROSS SECTION C-C - (AS EXISTING)

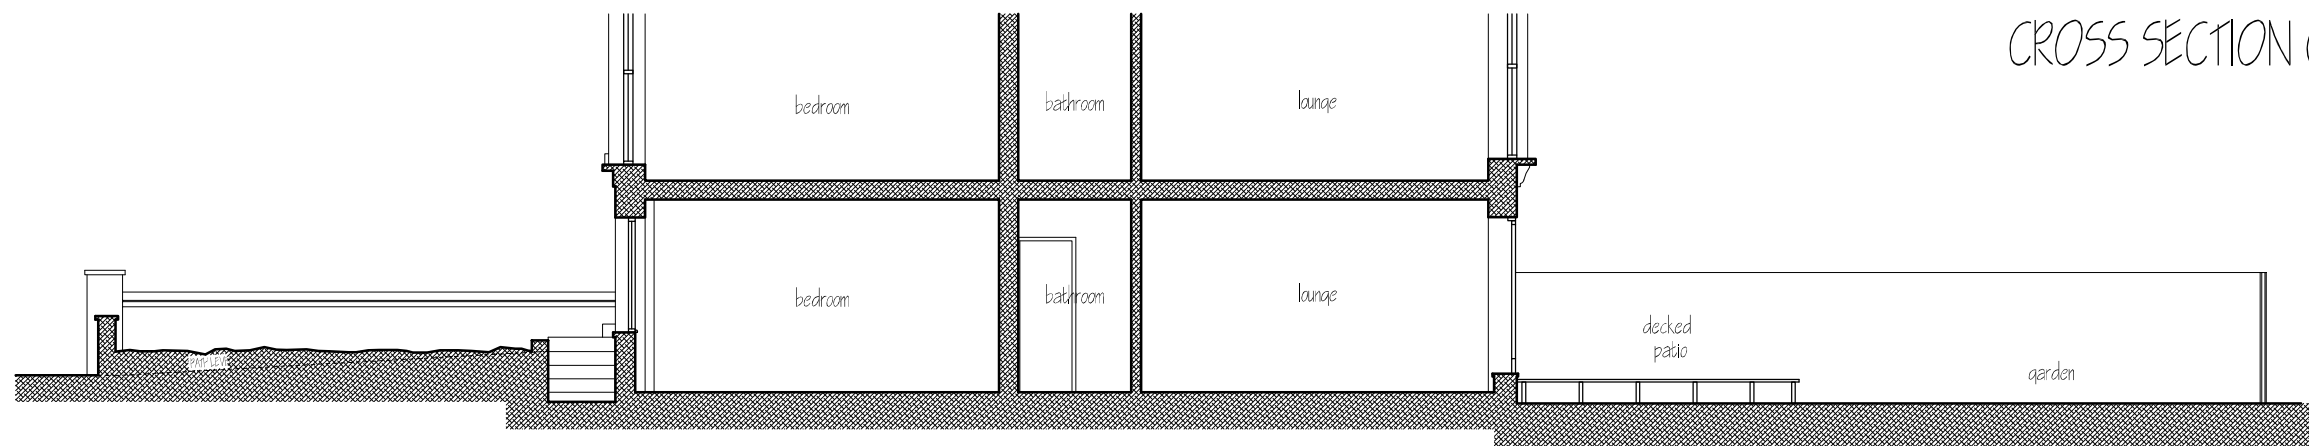

LONGITUDINAL SECTION B-B - (AS EXISTING)

Matthew J. Scholes 5 Arches Design & Planning 50 Oak Road, Gilton Peterborough - PE6 7LD Tel. 07788 721 131 angescholes@hotmail.com		Project: 45A St. Augustines Road Camden, London NW1 9RL		Client: Physon Property		REV. A	
						Scale: 1:100	Drawing Title: PREMISES AS EXISTING
				Date: Sept, 2011		Drawing No.: 5ADP 519-01	SHEET 2 OF 3