


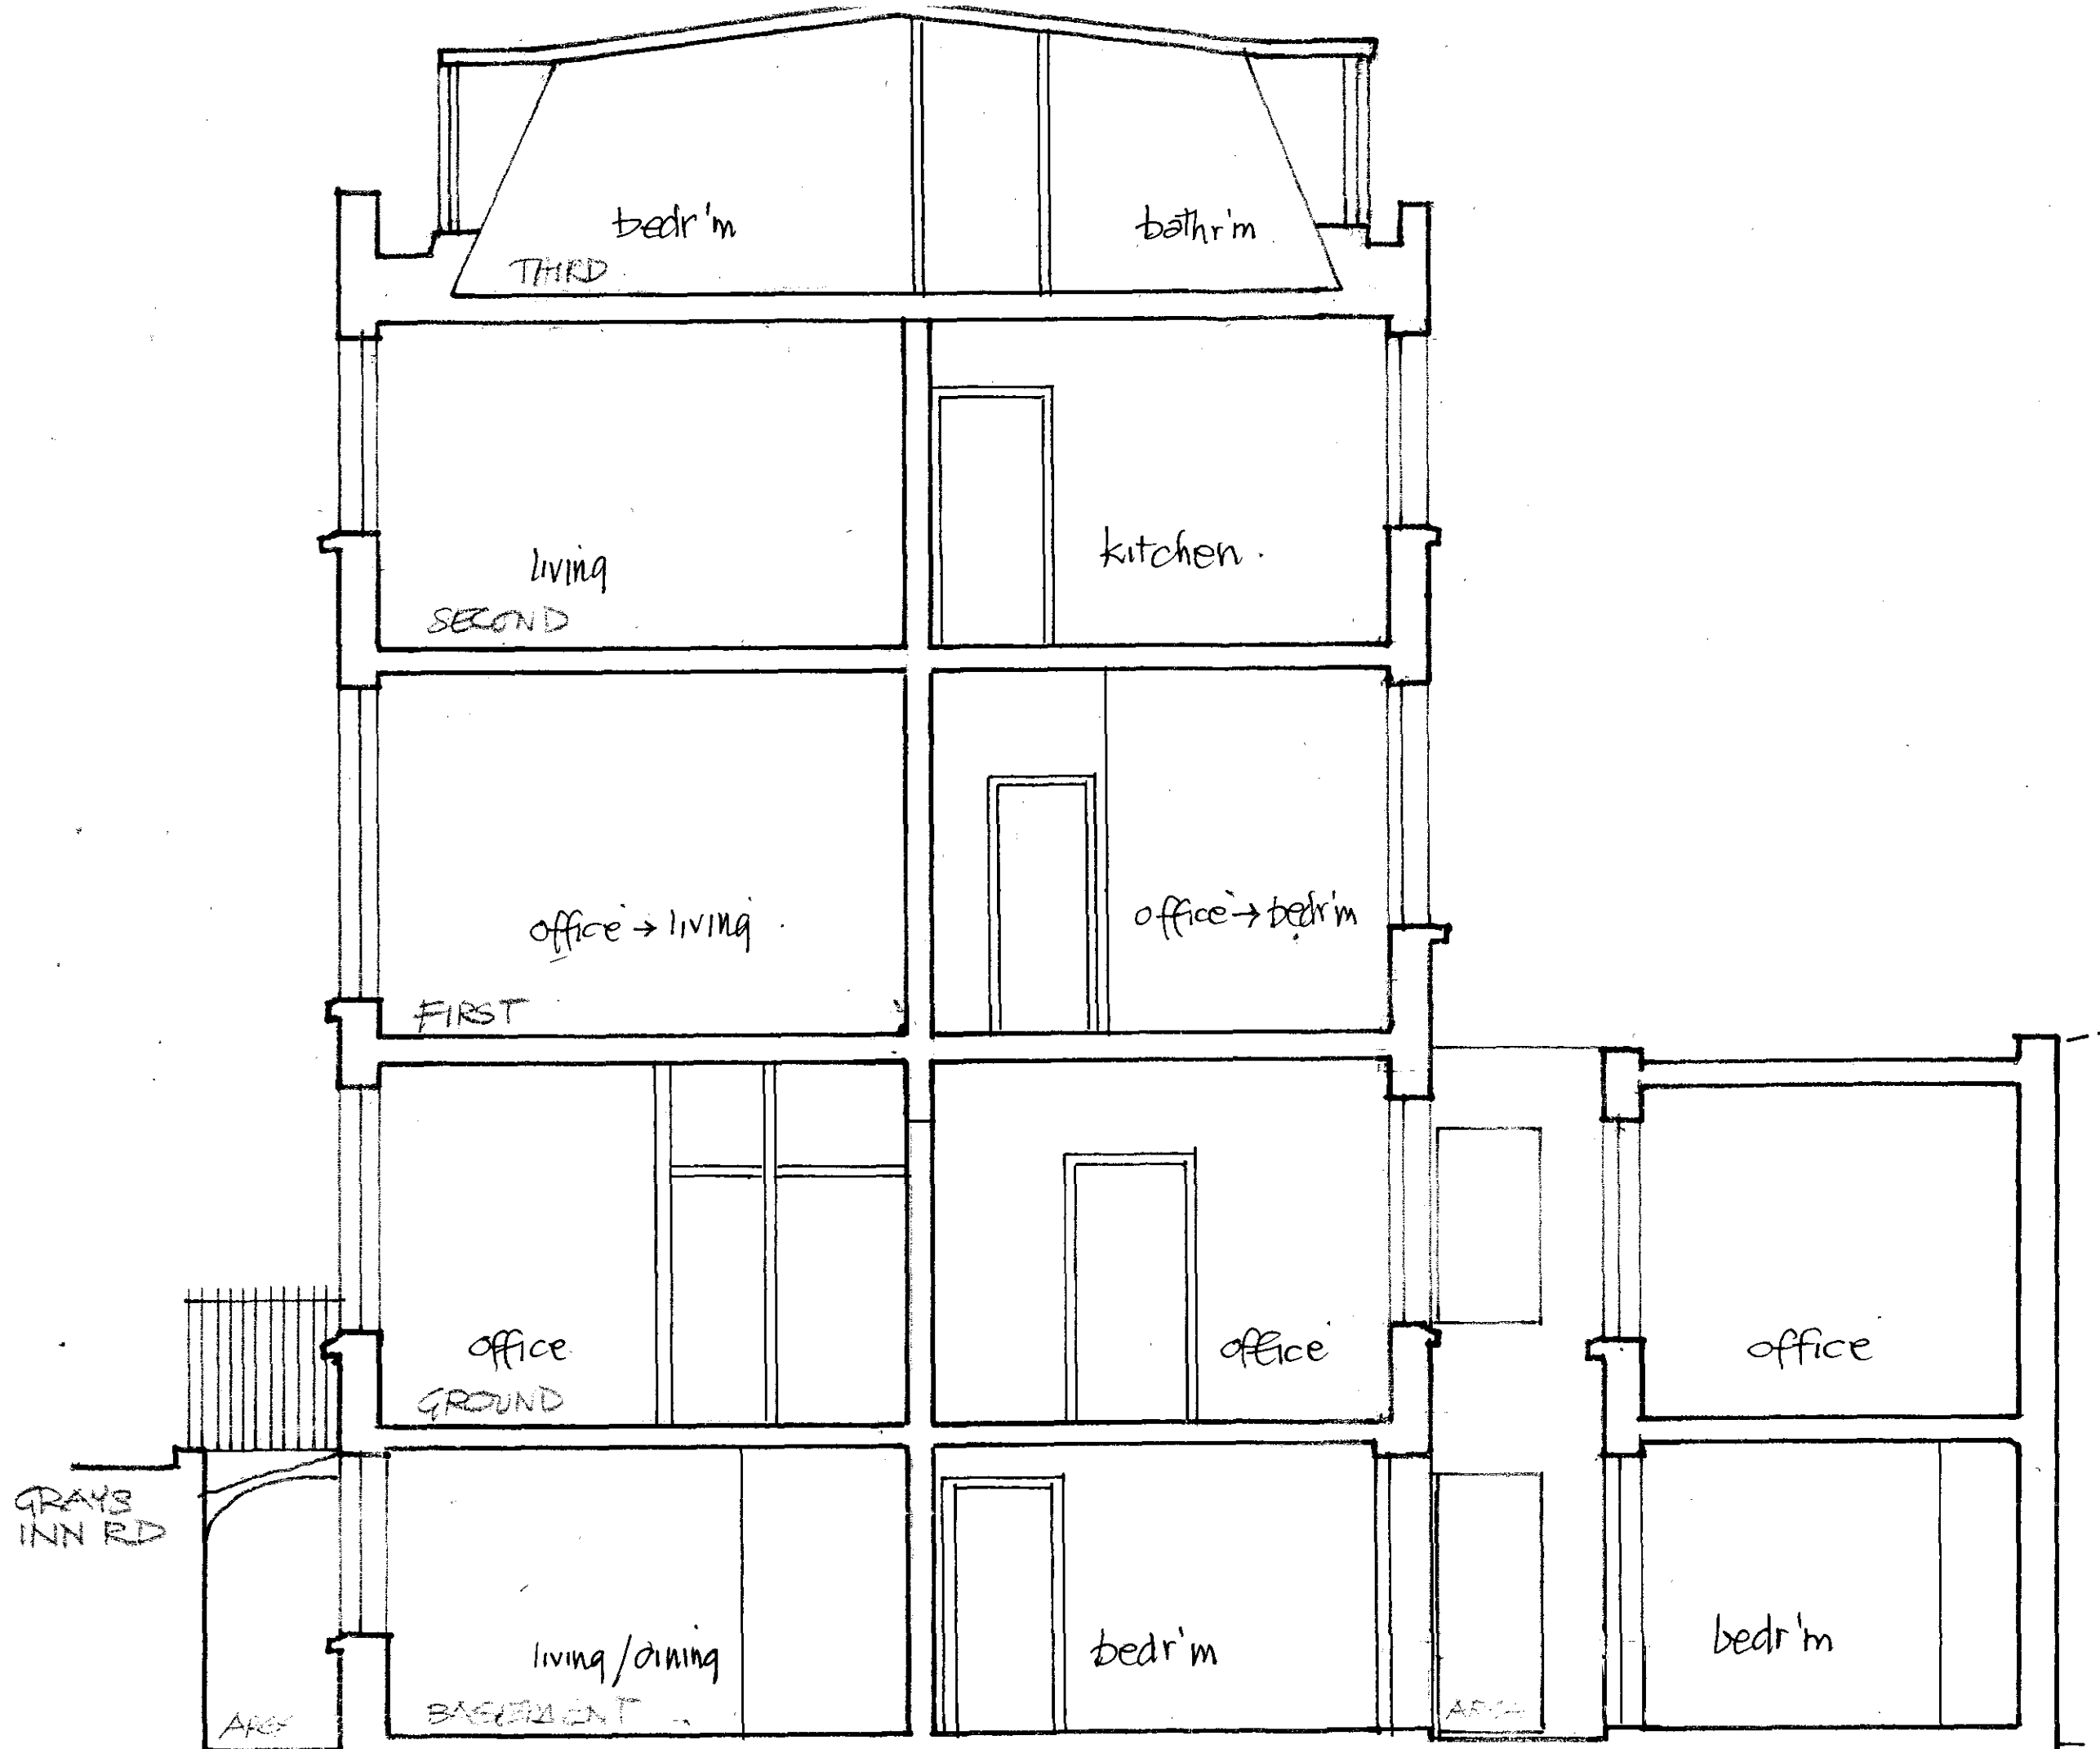

11.50

EXISTING
CROSS SECTION THRU STREET

G7

79 GRAYS INN ROAD
LONDON WC1X 8TT

TIM BRUCE-DICK ARCHITECT
114 ALBERT STREET
LONDON NW1 7NE
ph 020 7485 8876
fax 020 7267 7529

SECTION AA