


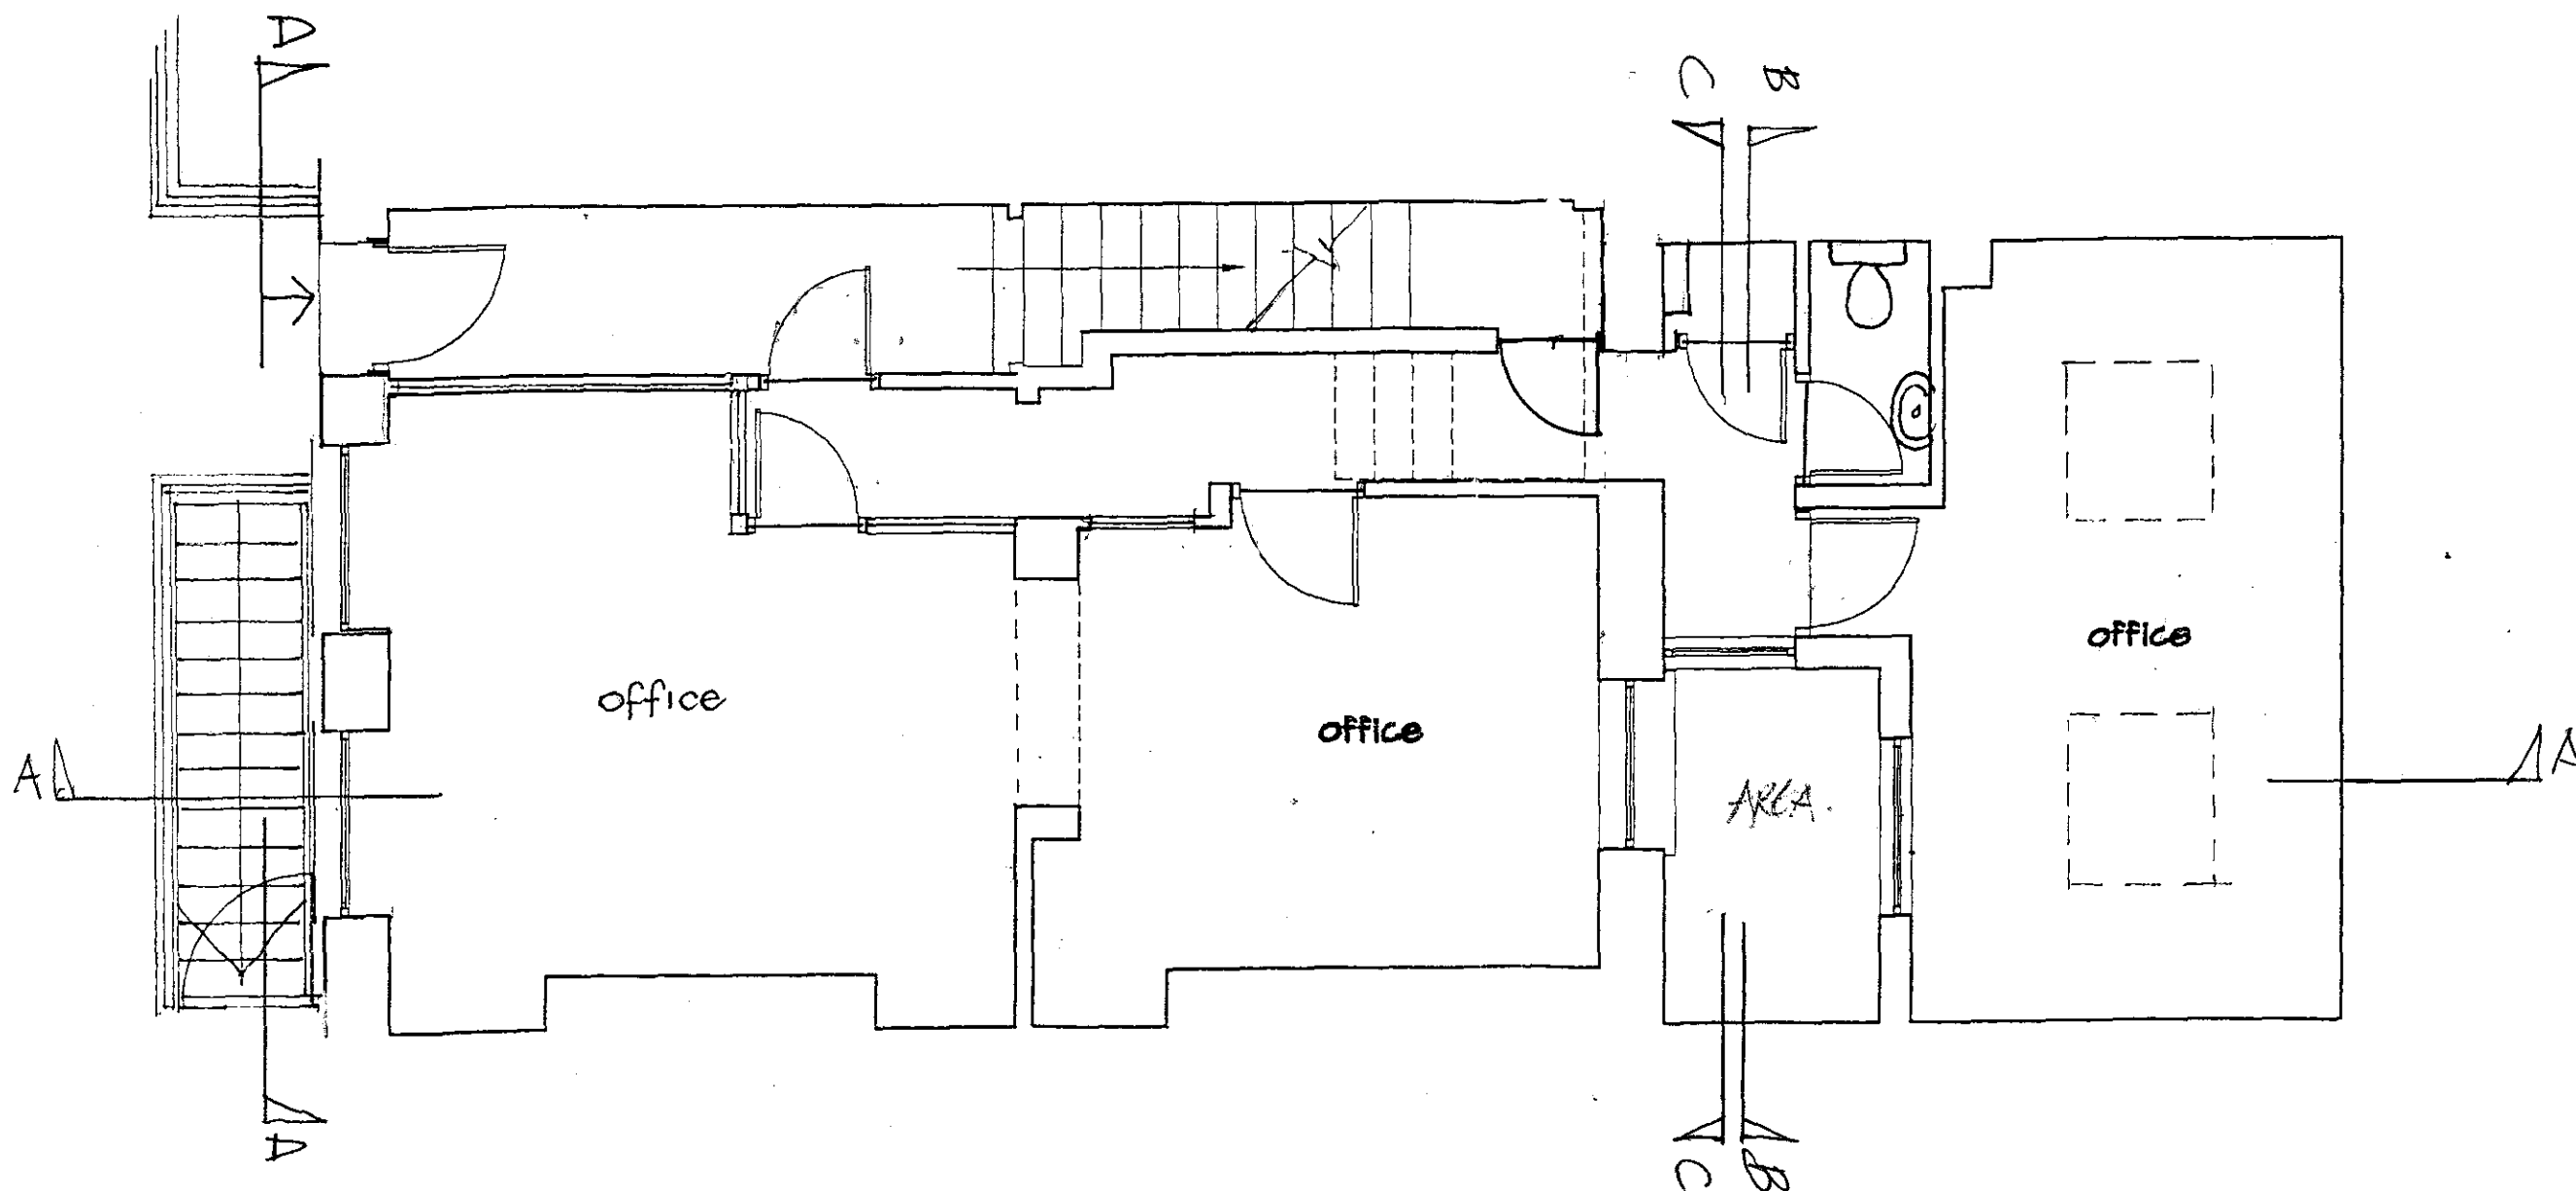

PLAN: Ground Floor Level. . (existing layout).

scale: 1:50.

NOTE:
APPROX. GROSS INTERNAL AREA: 64sq. metres.

79 GRAYS INN ROAD
LONDON WC1X 8TP

TIM BRUCE-DICK ARCHITECT
114 ALBERT STREET
LONDON NW1 7NE
ph 020 7485 8976
fax 020 7267 7529