


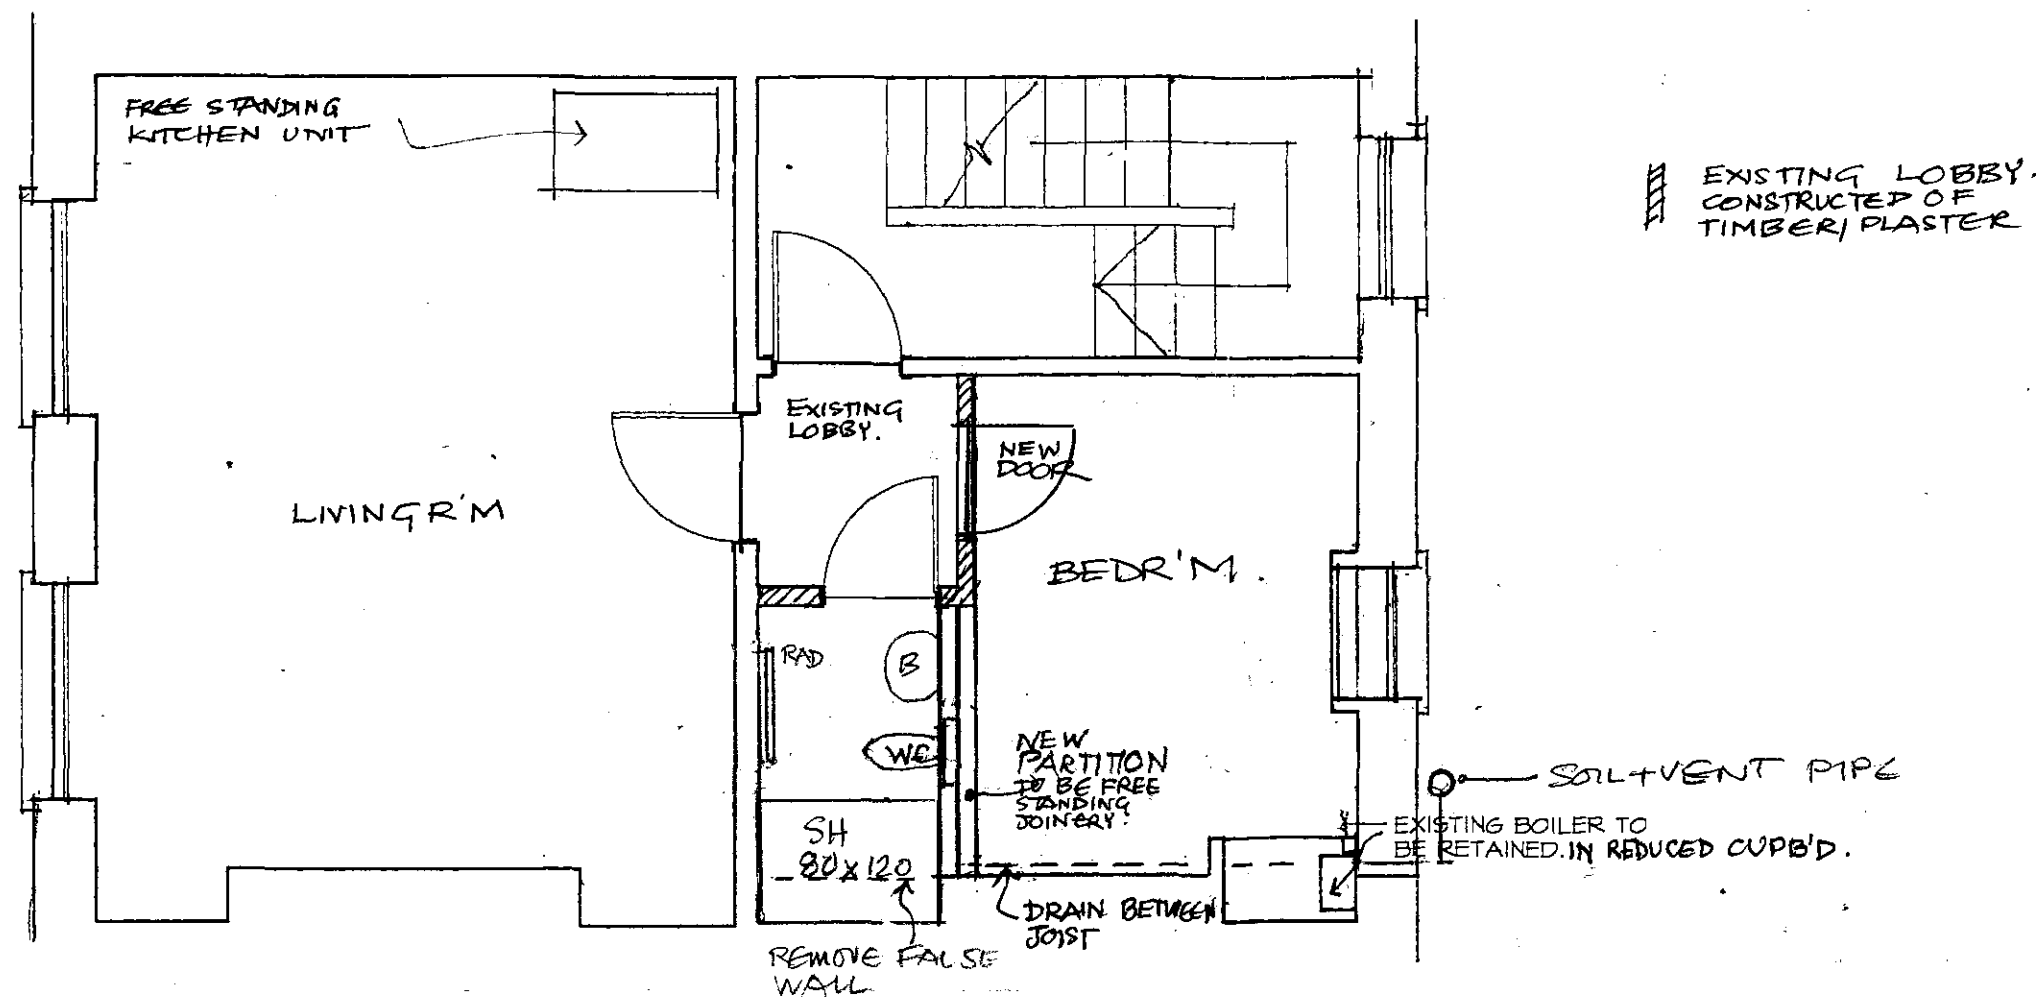

# PLAN: First Floor Level. PROPOSED

scale: 1:50.

NOTE:  
APPROX. GROSS INTERNAL AREA: 42sq. metres.

79 GRAYS INN ROAD  
LONDON WC1X 8TT

G13

TIM BRUCE-DICK ARCHITECT  
114 ALBERT STREET  
LONDON NW1 7NE  
ph 020 7485 8976  
fax 020 7267 7529