

PARTS OF BUILDING TO BE DEMOLISHED


PARTS OF BUILDING TO BE STRIPPED OUT OF FINISHES & FITTINGS

LEVEL TO BE LOWERED

EXISTING PLASTER CORNICES & CEILINGS TO BE RETAINED

NOTE:

ALL OLD SERVICES TO BE SAFELY REMOVED

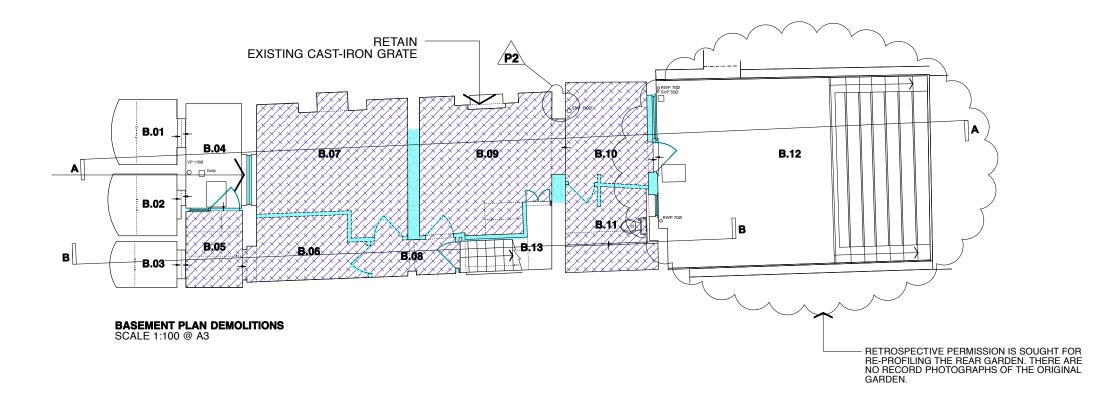

THIS DRAWING SHOULD BE READ IN CONJUNCTION WITH ALL RELEVANT DRAWINGS, SPECIFICATIONS, SCHEDULES AND OTHER CONTRACT INFORMATION ISSUED BY THE ARCHITECT, STRUCTURAL ENGINEER, SERVICES ENGINEER AND ANY OTHER CONSULTANT EMPLOYED OR RETAINED BY THE EMPLOYER IN RESPECT OF THESE WORKS.

DO NOT SCALE FROM THIS DRAWING. REPORT ANY DISCREPANCIES, CONFLICTS, ERRORS OR OMISSIONS TO THE CA AND SEEK DIRECTIONS BEFORE PROCEEDING.

CONFIRM ALL DIMENSIONS AND LEVELS ON SITE PRIOR TO COMMENCING WORK. IF IN DOUBT ASK!

THIS DRAWING REMAINS THE COPYRIGHT OF BURRELL FOLEY FISCHER LLP



PLANNING

BURRELL . FOLEY . FISCHER . LLP

21 DELANCEY STREET LONDON NW1 7NP

PRIVATE CLIENT

21 DELANCEY STREET LONDON NW1 7NP

BASEMENT DEMOLITIONS

DATE:	19.09.11	SCALE: 1:100@A3 1:50@A1
DRAWN BY:	FWD	CHECKED BY:
JOB NO.	BFF/1088	DWG NO. AL(0)101.P2
Copyright		©