


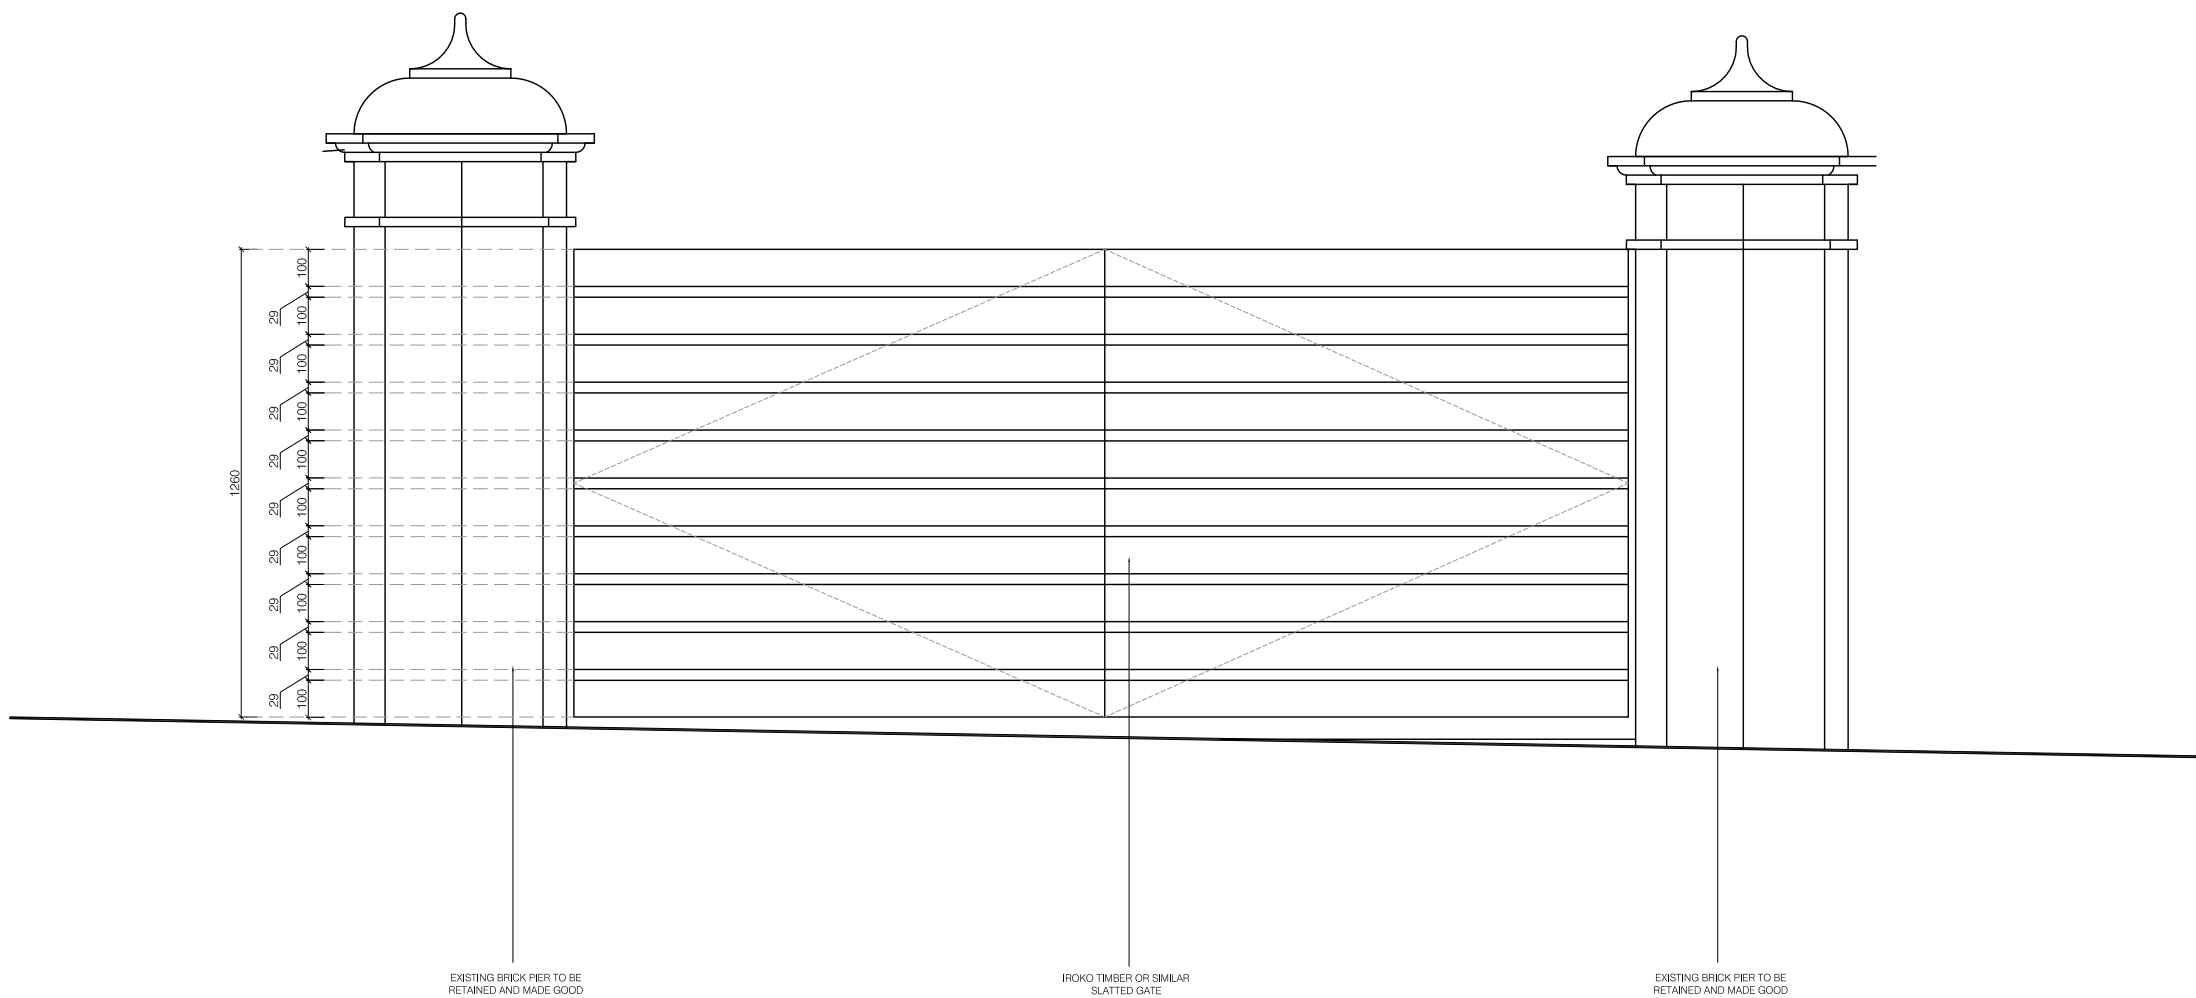

01 PROPOSED ENTRANCE GATE
SCALE: 1: 10 @ A1

NO.	DATE	REVISION
A	15.12.11	PROPOSED TIMBER ENTRANCE GATE ELEVATION

A

Grid lines

A

000

Elevation & Drwg Location

A

000

Section & Drwg Location

503

Area & Drwg Location

DETAILY

042

Detail & Drwg Location

VABEL

VABEL LTD
112 BOUNDARY ROAD, LONDON, NW8 0RH
T+44 (0)20 7625 1115 F+44 (0)20 7625 1117
CONTACT@VABEL.CO.UK
WWW.VABEL.CO.UK

PROJECT TITLE		
16A LYNTHURST GARDENS		
DRAWING TITLE		
PROPOSED TIMBER ENTRANCE GATE		
DATE	DRAWN	SCALE
07.09.11	JLS	1:10 @ A1
PROJECT	NUMBER	REVISION
1022	1119	A