



I 6A LYNDHURST GARDENS, NW3

PROPOSED DRAWINGS - SECTIONS - REV A








01 PROPOSED SECTION AA  
SCALE: 1: 50 @ A1

02 PROPOSED TYPICAL SOLAR SHADING LOUVRE: DETAIL 01  
SCALE: 1: 10 @ A1

NO.	DATE	REVISION
A	08.09.11	FIRST ISSUE
B	06.10.11	REVISIONS TO INCLUDE REDUCTION IN BUILDING HEIGHT OF 0.5M, REDUCTION IN BUILDING HEIGHT OF EAST WING BY 1.75M AND MOVING EAST WING AWAY FROM EASTERN SITE BOUNDARY BY UP TO 2M
C	22.10.11	REVISIONS TO SPACE PLANNING AND EAST WING, REMOVAL OF NORTH EAST CORNER
D	12.12.11	TYPICAL LOUVRE DETAIL ADDED



#### Drawing legend

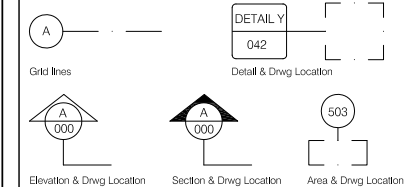


# VABEL

VABEL LTD  
53 HEHSTAL ROAD, LONDON, NW6 2AD  
T+44 (0)20 7625 1115 F+44 (0)20 7625 1117  
CONTACT@VABEL.CO.UK  
WWW.VABEL.CO.UK

PROJECT TITLE 16A LYNTHURST GARDENS		
DRAWING TITLE PROPOSED SECTION AA		
DATE 07.09.11	DRAWN JLS	SCALE 1:50 @ A1
PROJECT 1022	NUMBER 1120	REVISION D
<small>DO NOT SCALE FROM THIS DRAWING. ALL DIMENSIONS MUST BE CHECKED ON SITE. ALL MEASUREMENTS ARE TO FACE UNLESS OTHERWISE SPECIFIED. DIMENSIONS ARE GIVEN IN METERS. DIMENSIONS ARE GIVEN IN METERS. DIMENSIONS ARE GIVEN IN METERS.</small>		



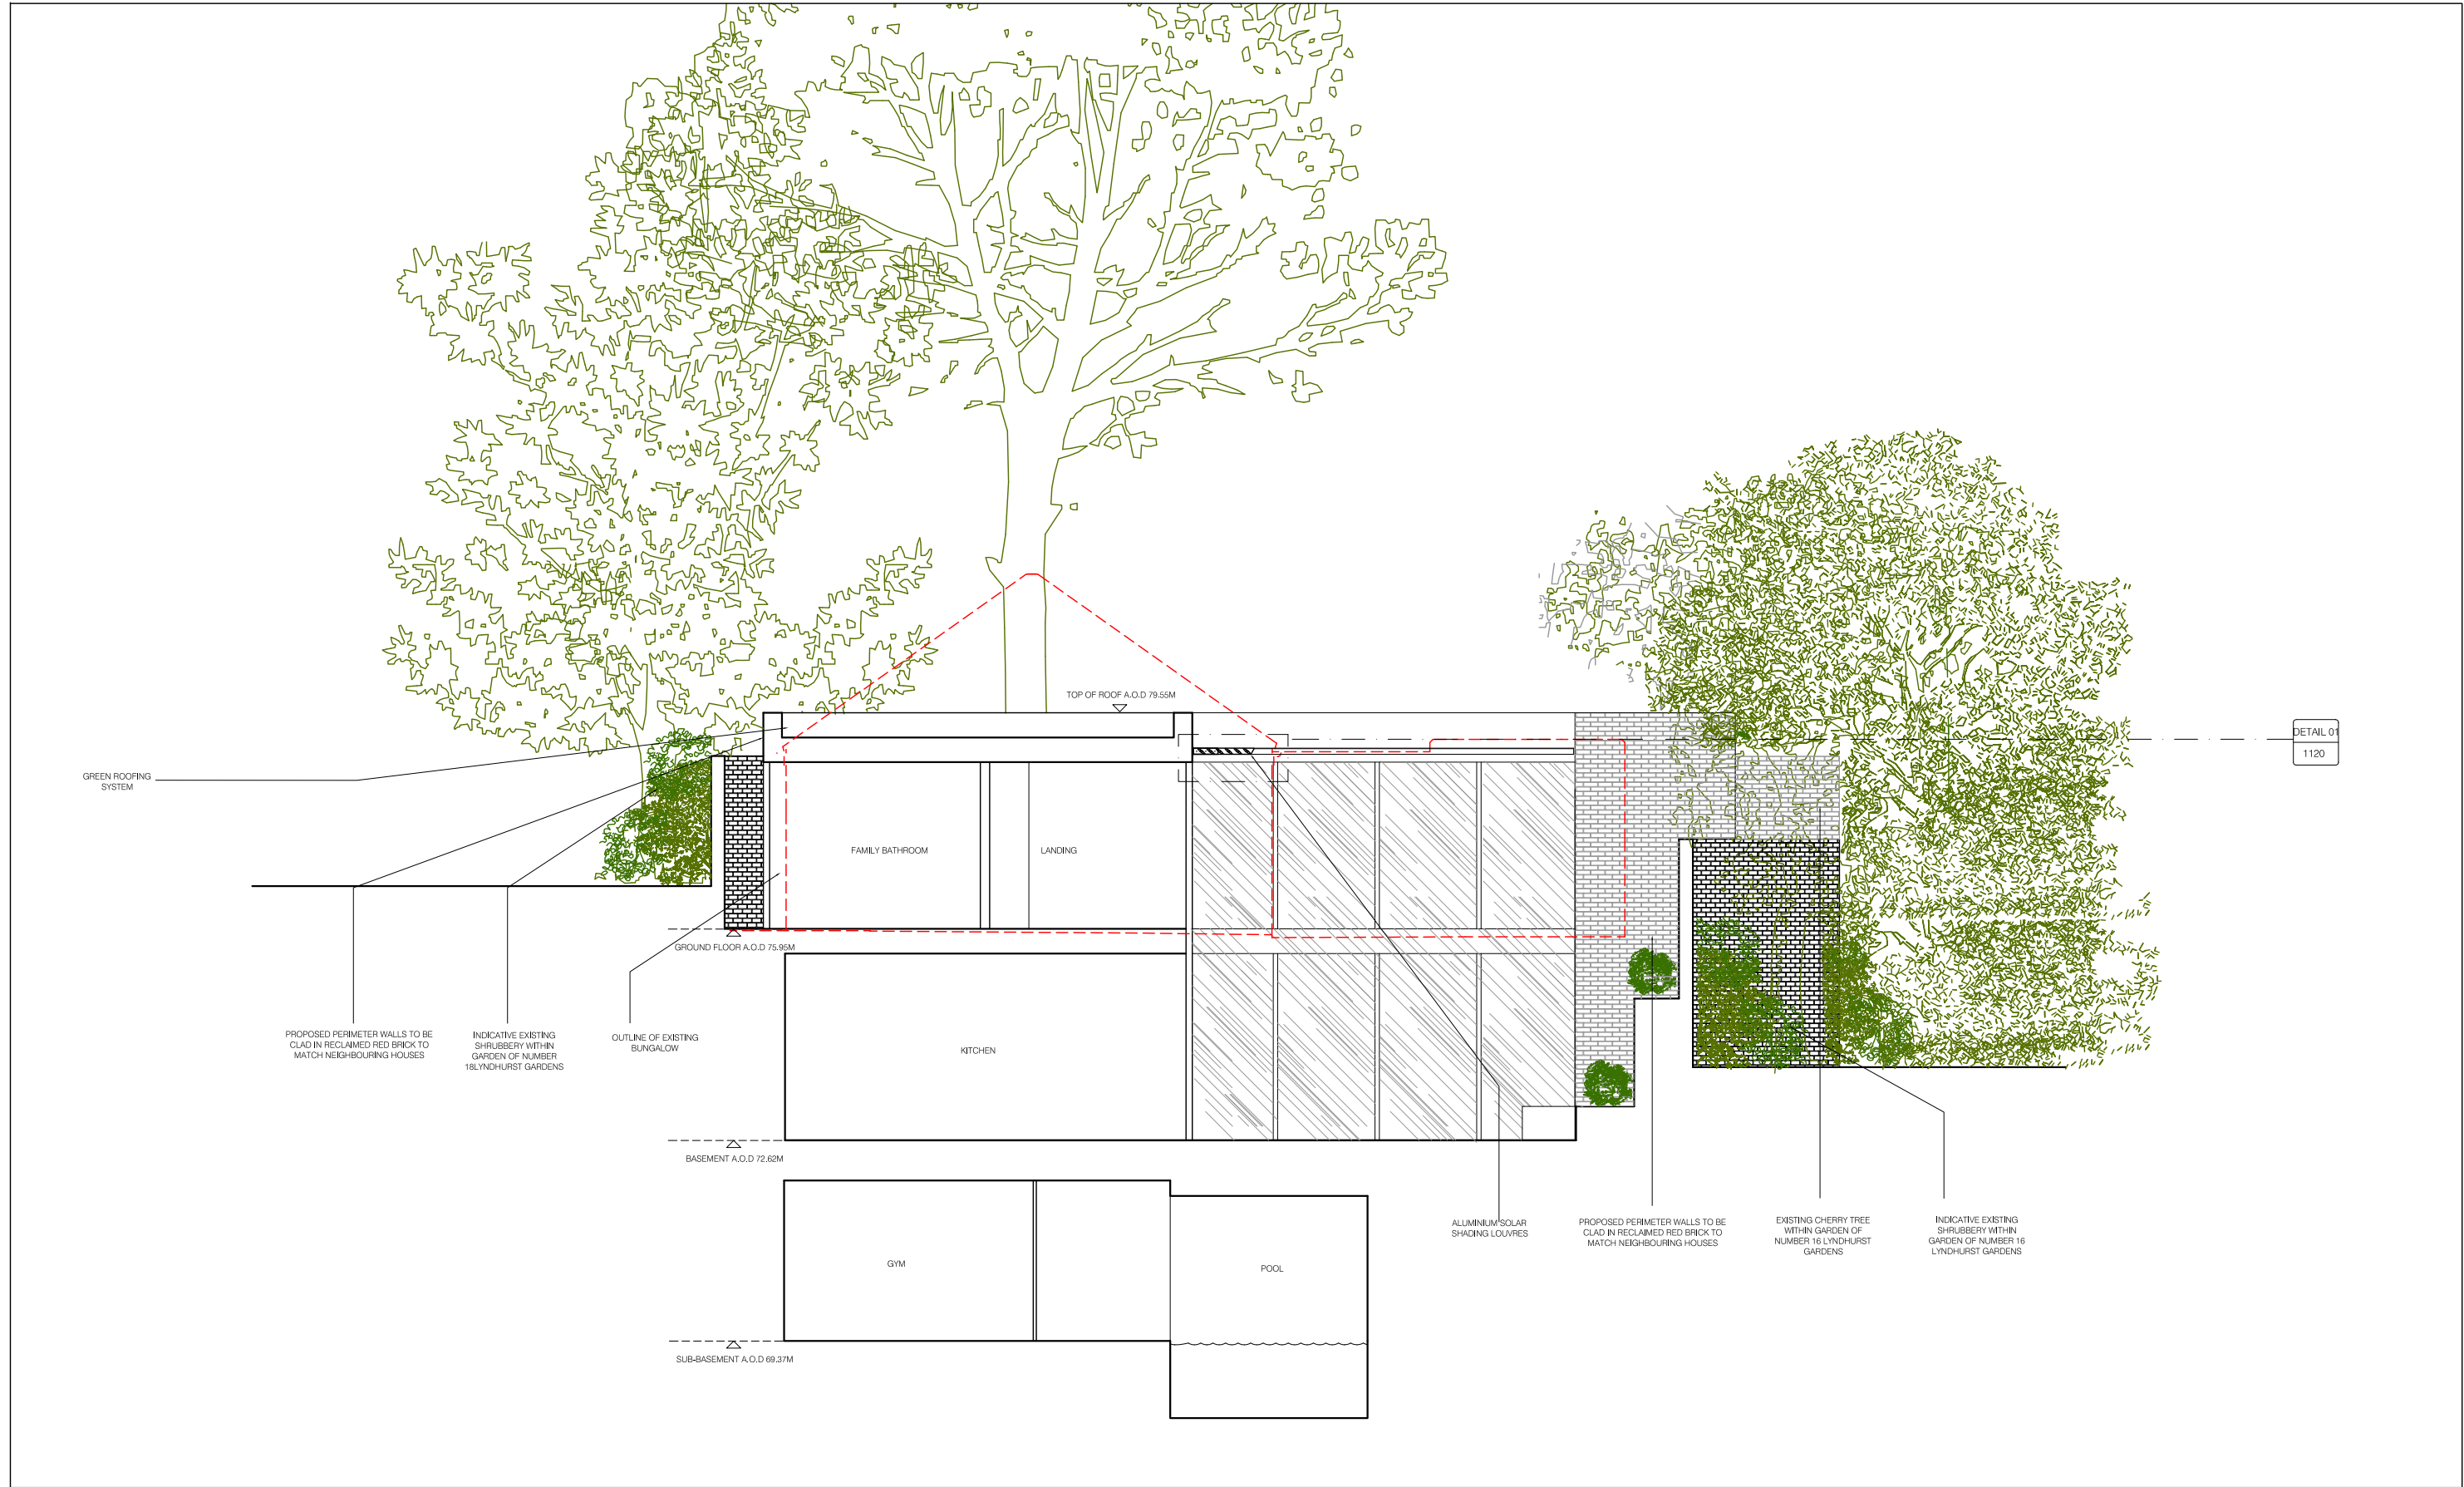

01 PROPOSED SECTION BB  
SCALE: 1: 50 @ A1

NO.	DATE	REVISION
A	08.09.11	FIRST ISSUE
B	06.10.11	REVISIONS TO INCLUDE REDUCTION IN BUILDING HEIGHT OF 0.5M, REDUCTION IN BUILDING HEIGHT OF EAST WING BY 1.75M AND MOVING EAST WING AWAY FROM EASTERN SITE BOUNDARY BY UP TO 2M
C	22.10.11	REVISIONS TO SPACE PLANNING AND EAST WING, REMOVAL OF NORTH EAST CORNER
D	12.12.11	ALUMINIUM LOUVRE CLARIFICATION



Drawing legend

Grid lines

Elevation & Drwg Location

Section & Drwg Location

Area & Drwg Location

DETAIL Y 042


Detail & Drwg Location

VABEL

VABEL LTD  
53 HEHSTAL ROAD, LONDON, NW6 2AD  
T+44 (0)20 7625 1115 F+44 (0)20 7625 1117  
CONTACT@VABEL.CO.UK  
WWW.VABEL.CO.UK

PROJECT TITLE		
16A LYNTHURST GARDENS		
DRAWING TITLE		
PROPOSED SECTION BB		
DATE	DRAWN	SCALE
07.09.11	JLS	1:50 @ A1
PROJECT	NUMBER	REVISION
1022	1121	D



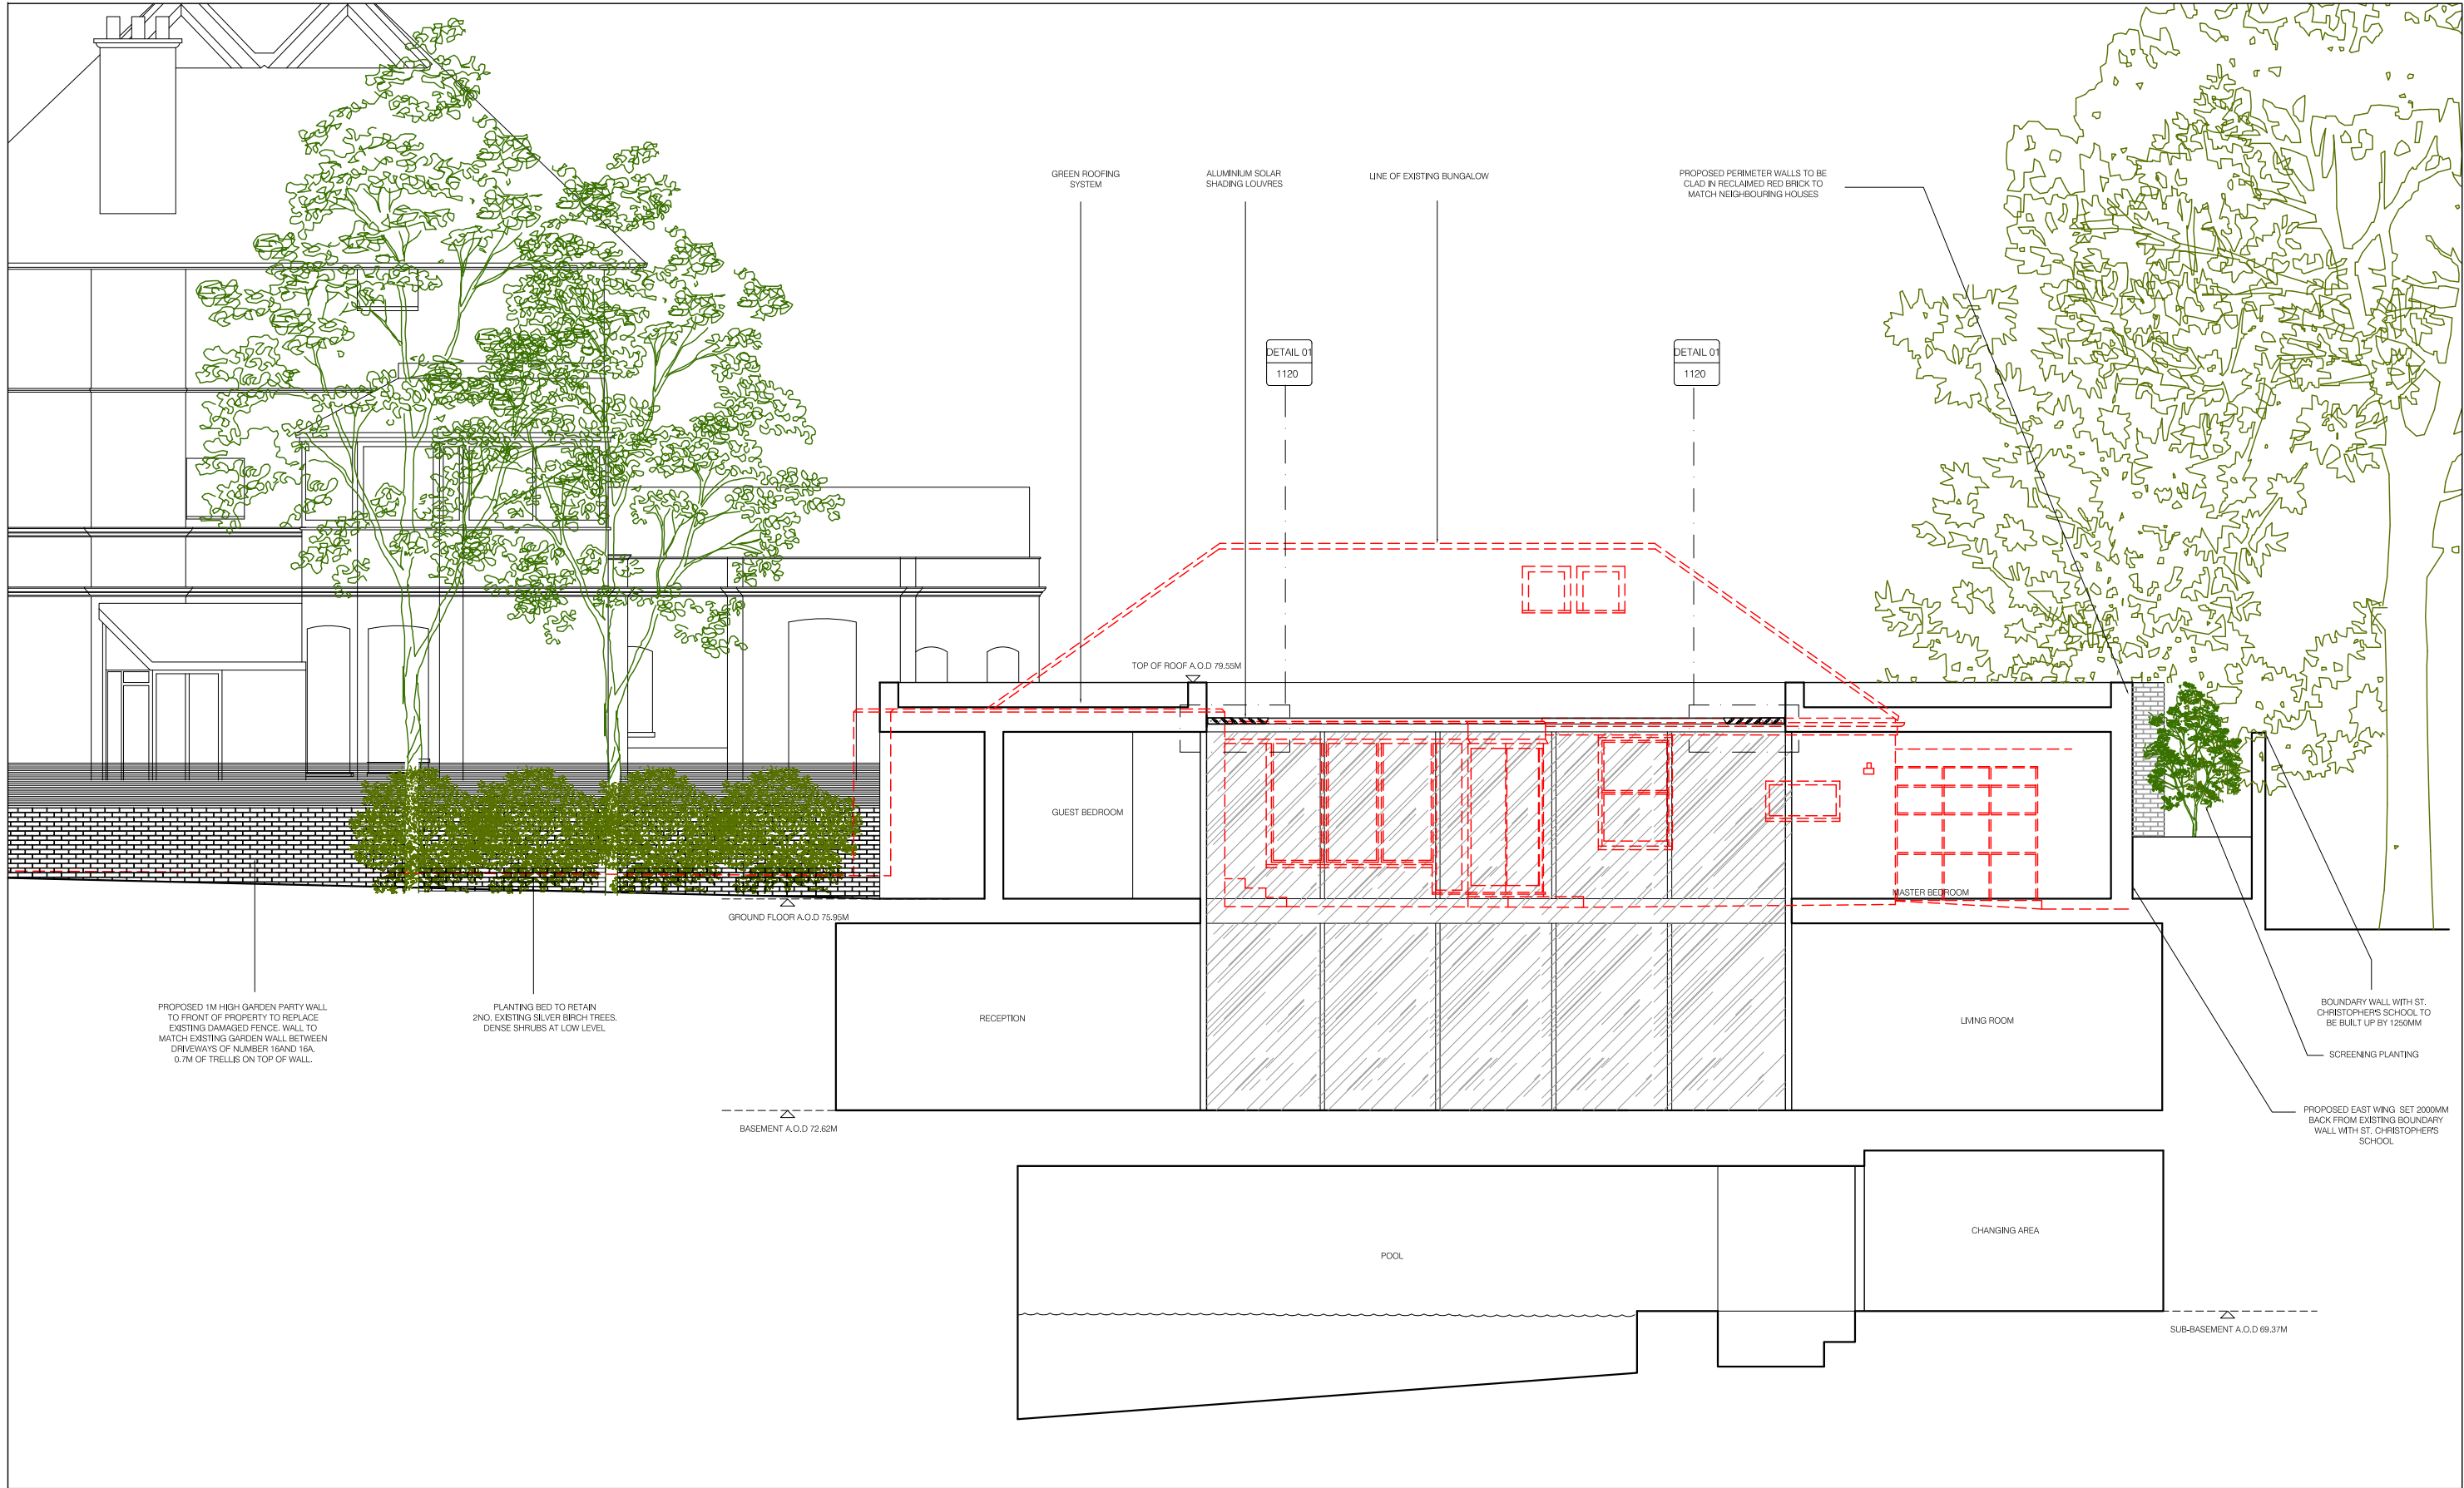

01 PROPOSED SECTION CC  
SCALE: 1:50 @ A1

NO.	DATE	REVISION
A	08.09.11	FIRST ISSUE
B	06.10.11	REVISIONS TO INCLUDE REDUCTION IN BUILDING HEIGHT OF 0.5M, REDUCTION IN BUILDING HEIGHT OF EAST WING BY 1.75M AND MOVING EAST WING AWAY FROM EASTERN SITE BOUNDARY BY UP TO 2M
C	22.10.11	REVISIONS TO SPACE PLANNING AND EAST WING, REMOVAL OF NORTH EAST CORNER
D	12.12.11	ALUMINIUM LOUVRE CLARIFIED



Drawing legend

Grid lines

Elevation & Drwg Location

Section & Drwg Location

Area & Drwg Location

DETAIL Y 042

Detail & Drwg Location


503

VABEL

VABEL LTD  
53 HEHSTAL ROAD, LONDON, NW6 2AD  
T+44 (0)20 7625 1115 F+44 (0)20 7625 1117  
CONTACT@VABEL.CO.UK  
WWW.VABEL.CO.UK

PROJECT TITLE		
16A LYNTHURST GARDENS		
DRAWING TITLE		
PROPOSED SECTION CC		
DATE	DRAWN	SCALE
07.09.11	JLS	1:50 @ A1
PROJECT	NUMBER	REVISION
1022	1122	D



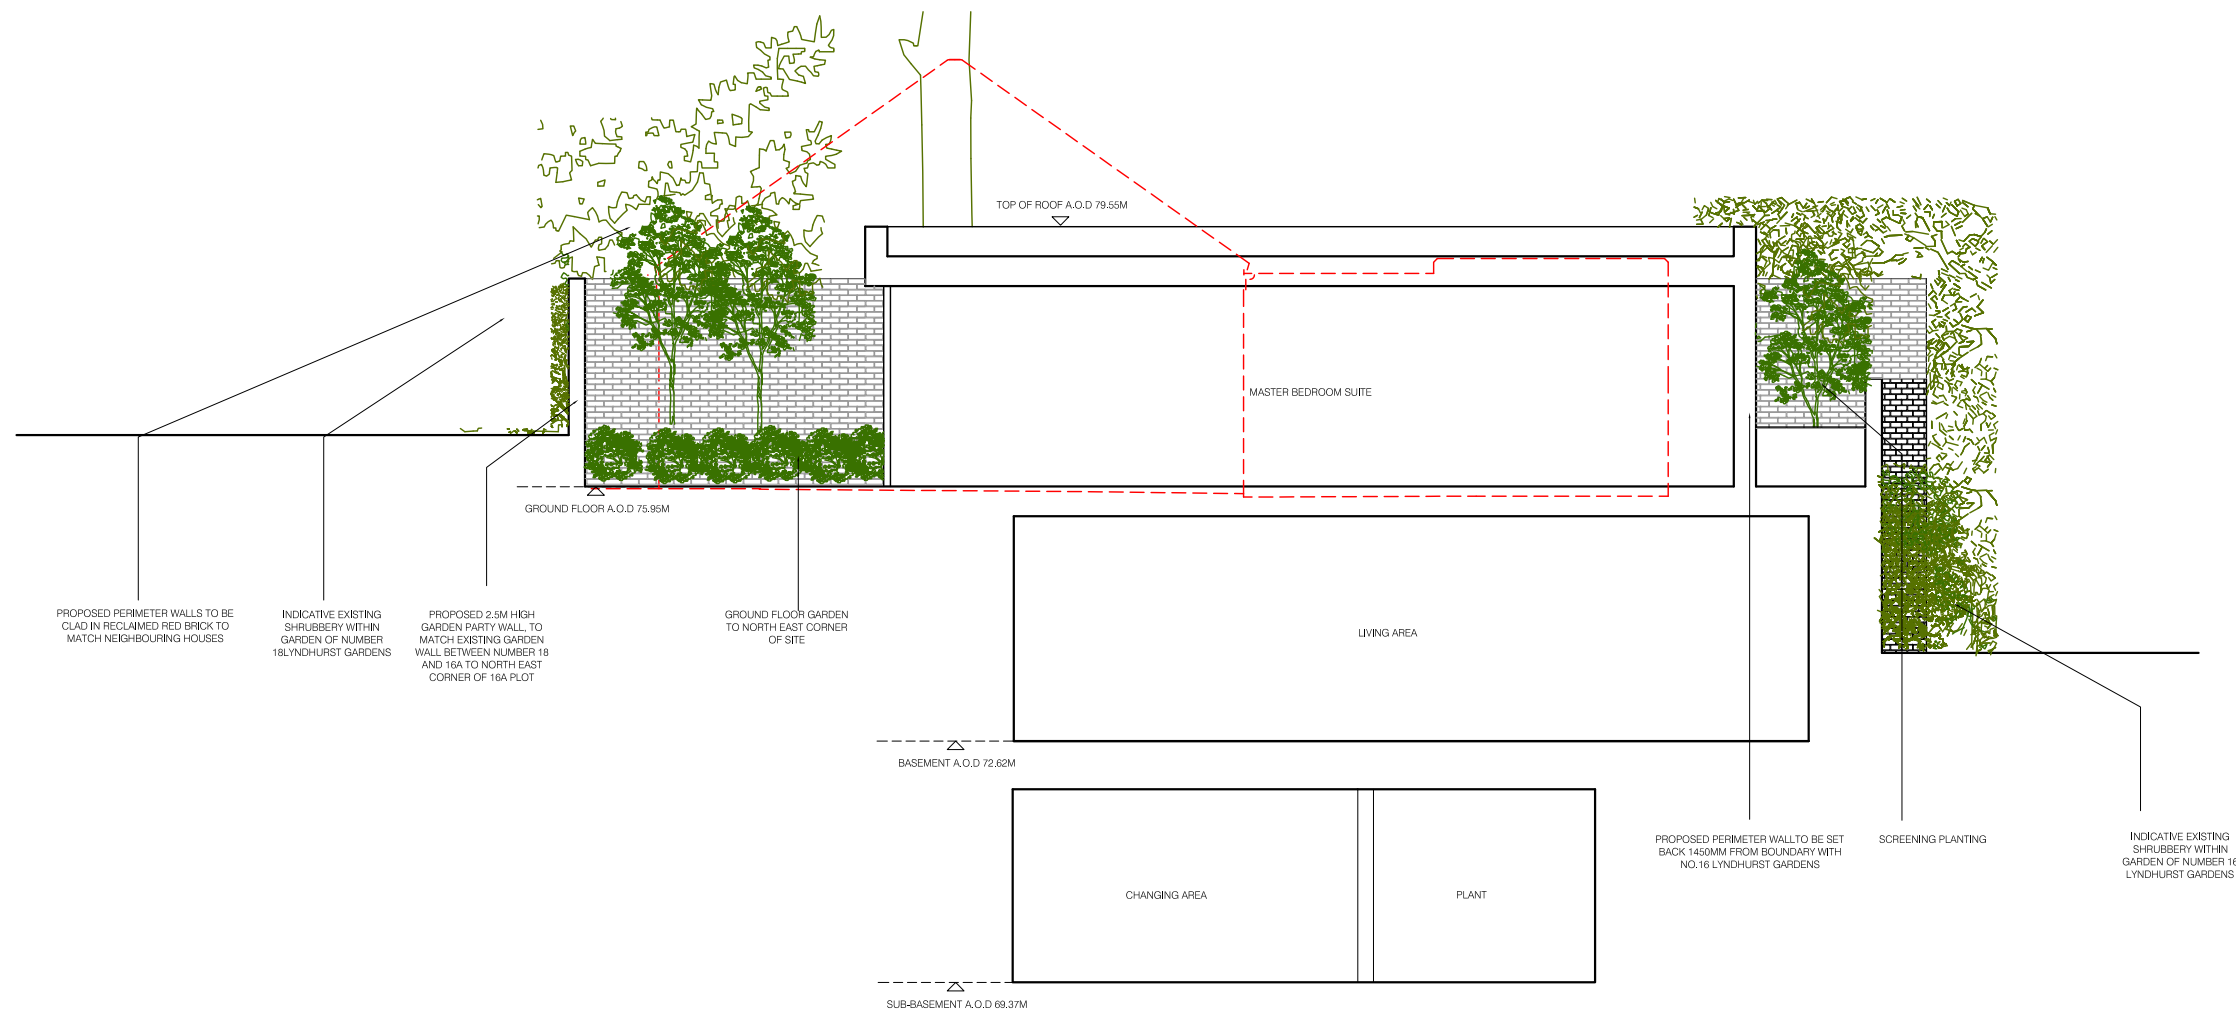

01 PROPOSED SECTION DD  
SCALE: 1: 50 @ A1

NO.	DATE	REVISION
A	22.10.11	FIRST ISSUE
B	15.12.11	REVISIONS TO SPACE PLANNING TO EASTERN WING



Drawing legend

Grid lines

Elevation & Drwg Location

Section & Drwg Location

Area & Drwg Location

DETAIL Y 042

Detail & Drwg Location

VABEL

VABEL LTD  
53 HEHSTAL ROAD, LONDON, NW6 2AD  
T+44 (0)20 7625 1115 F+44 (0)20 7625 1117  
CONTACT@VABEL.CO.UK  
WWW.VABEL.CO.UK

PROJECT TITLE		
16A LYNTHURST GARDENS		
DRAWING TITLE		
PROPOSED SECTION DD		
DATE	DRAWN	SCALE
07.09.11	JLS	1:50 @ A1
PROJECT	NUMBER	REVISION
1022	1123	B