



**DO NOT SCALE THIS DRAWING**  
 CONTRACTORS ARE TO CHECK ALL DIMENSIONS PRIOR TO COMMENCEMENT ON SITE AND NOTIFY THE ARCHITECT OF ANY ERRORS, OMISSIONS, OR DISCREPANCIES.  
 TATE & HINDLE DESIGN LIMITED RETAIN COPYRIGHT OF THIS DRAWING. IT MAY NOT BE COPIED, ALTERED OR REPRODUCED IN ANY WAY WITHOUT THEIR WRITTEN AUTHORITY.

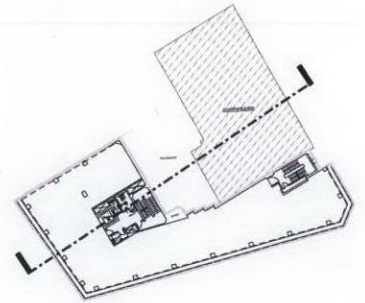

OUTLINE OF THE EXISTING BUILDING

**COPY**

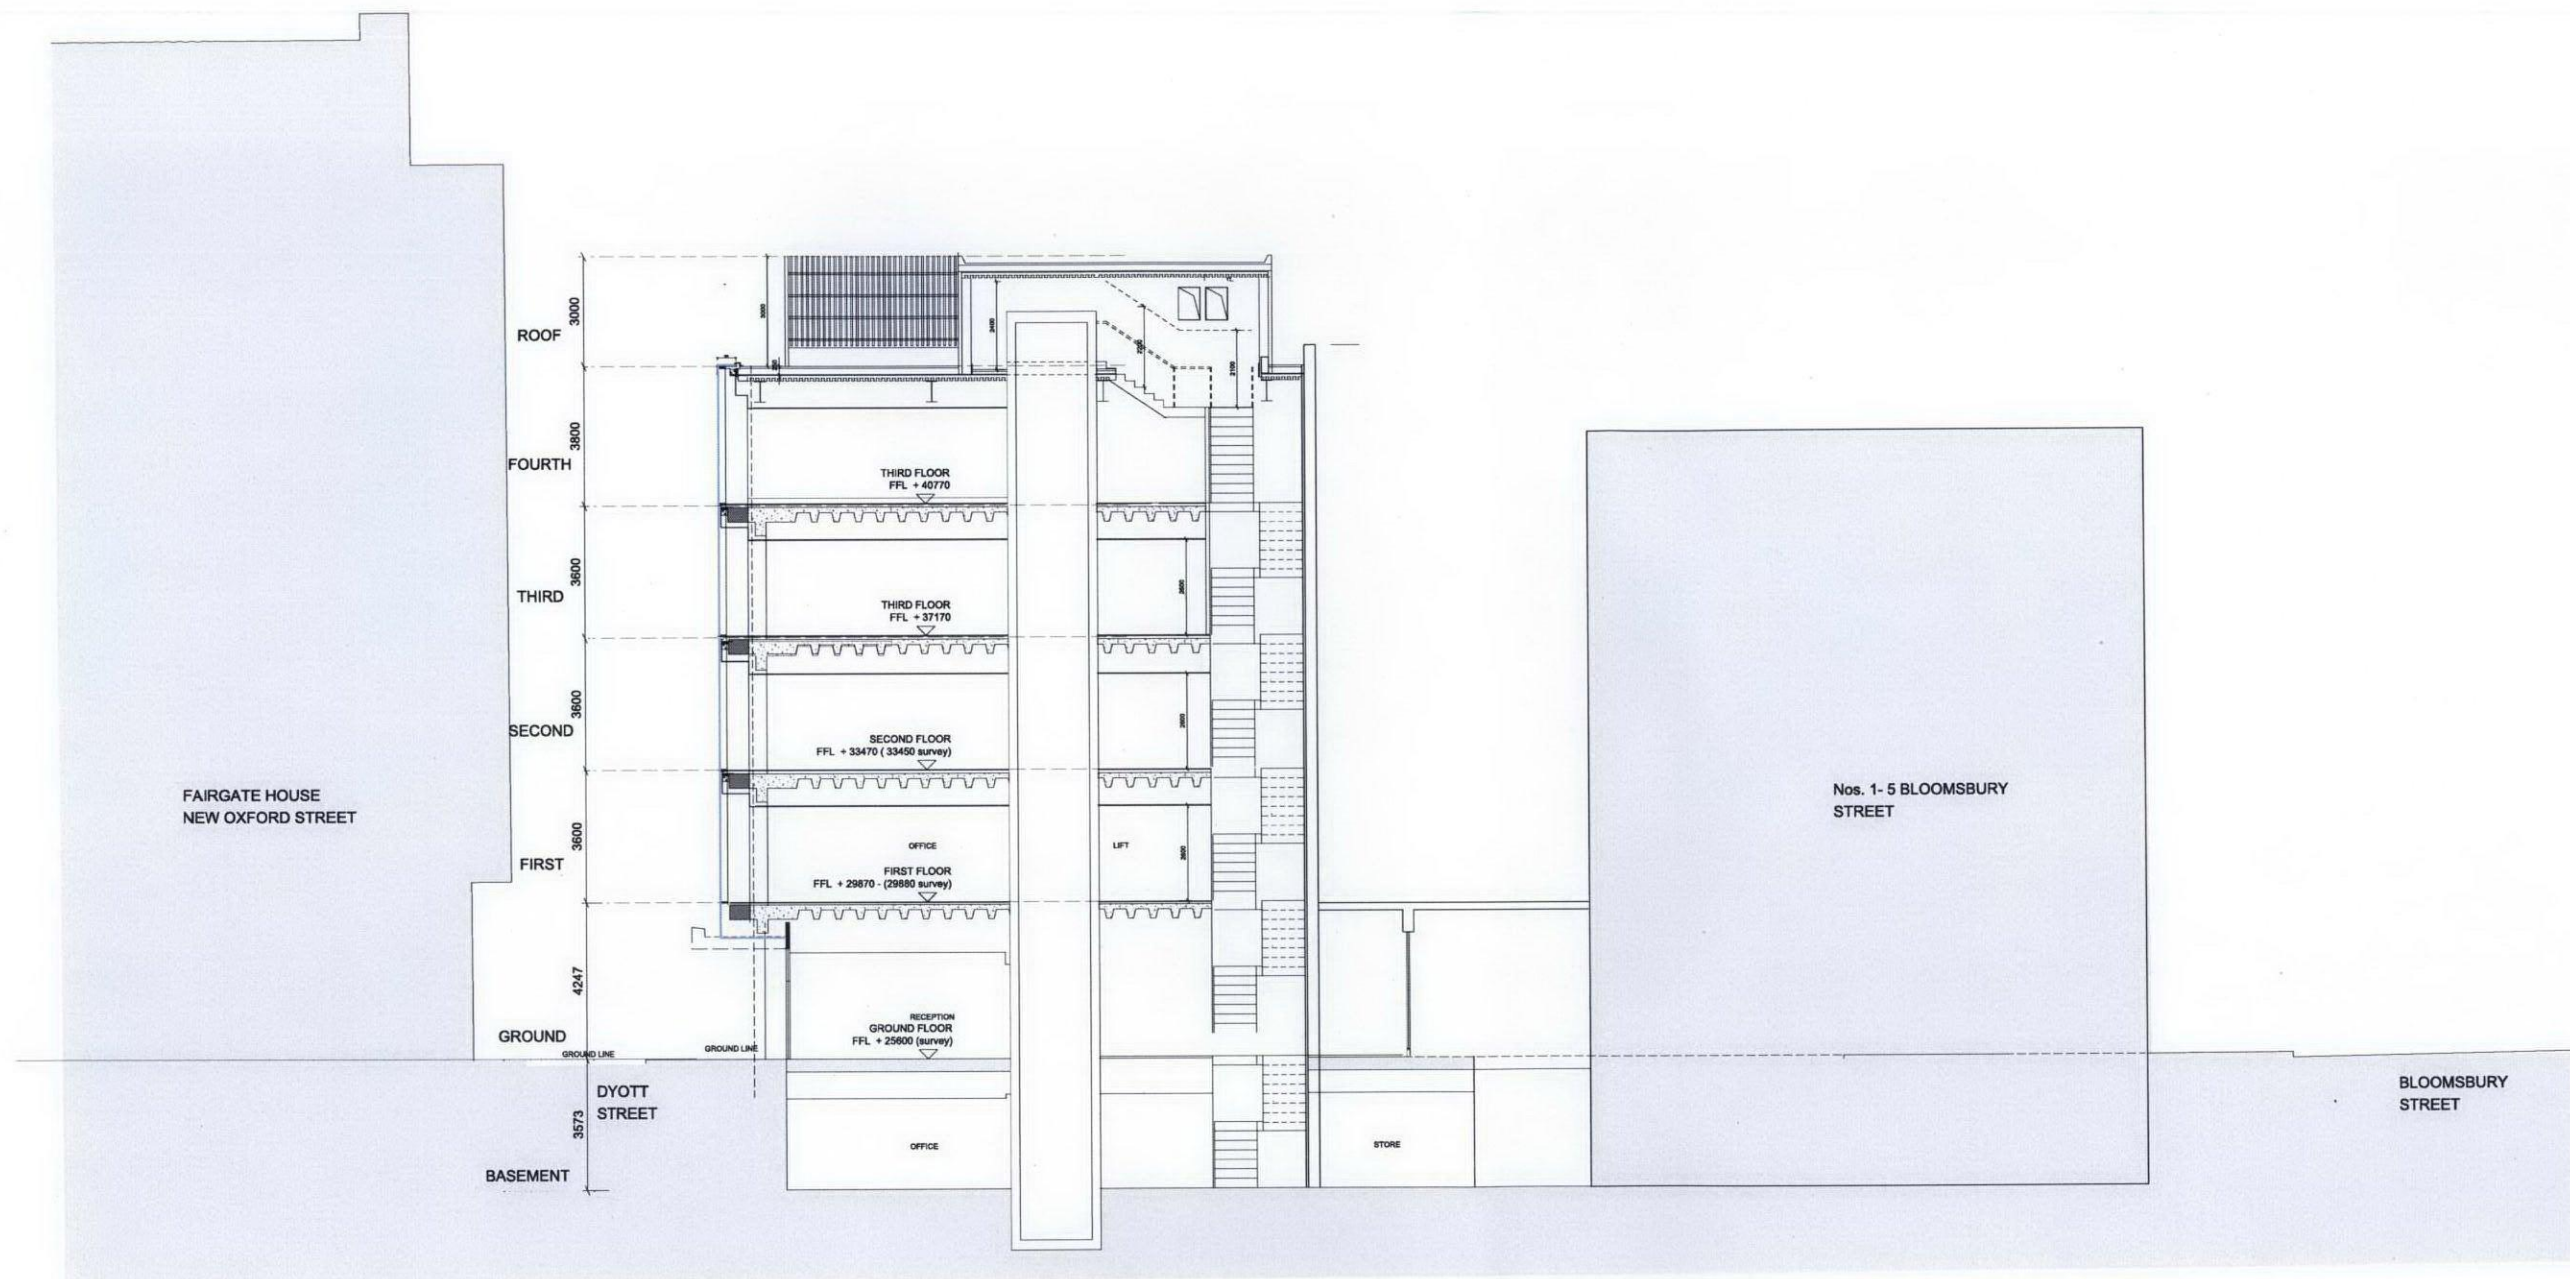

00 Planning Application 21.10.2011 ROB  
 rev description date checked

FOR INFORMATION

client  
 ARTILLERY PROPERTIES Ltd

project  
 ISIS HOUSE  
 64-76 New Oxford Street

drawing  
 PROPOSED  
 SECTION B - B

scale  
 1:100@A1  
 1:200@A3

project no. 10730  
 drawing P-(04)003  
 checked ROB  
 date 21-10-11  
 revision 00

**TATE HINDLE**  
 ARCHITECTURE + DESIGN

1 Lindsey Street, Smithfield, London EC1A 9HP T 020 7332 4850  
 mail@tatehindle.co.uk www.tatehindle.co.uk F 020 7332 4888  
 © Tate and Hindle Design Limited

