
## Section A - A

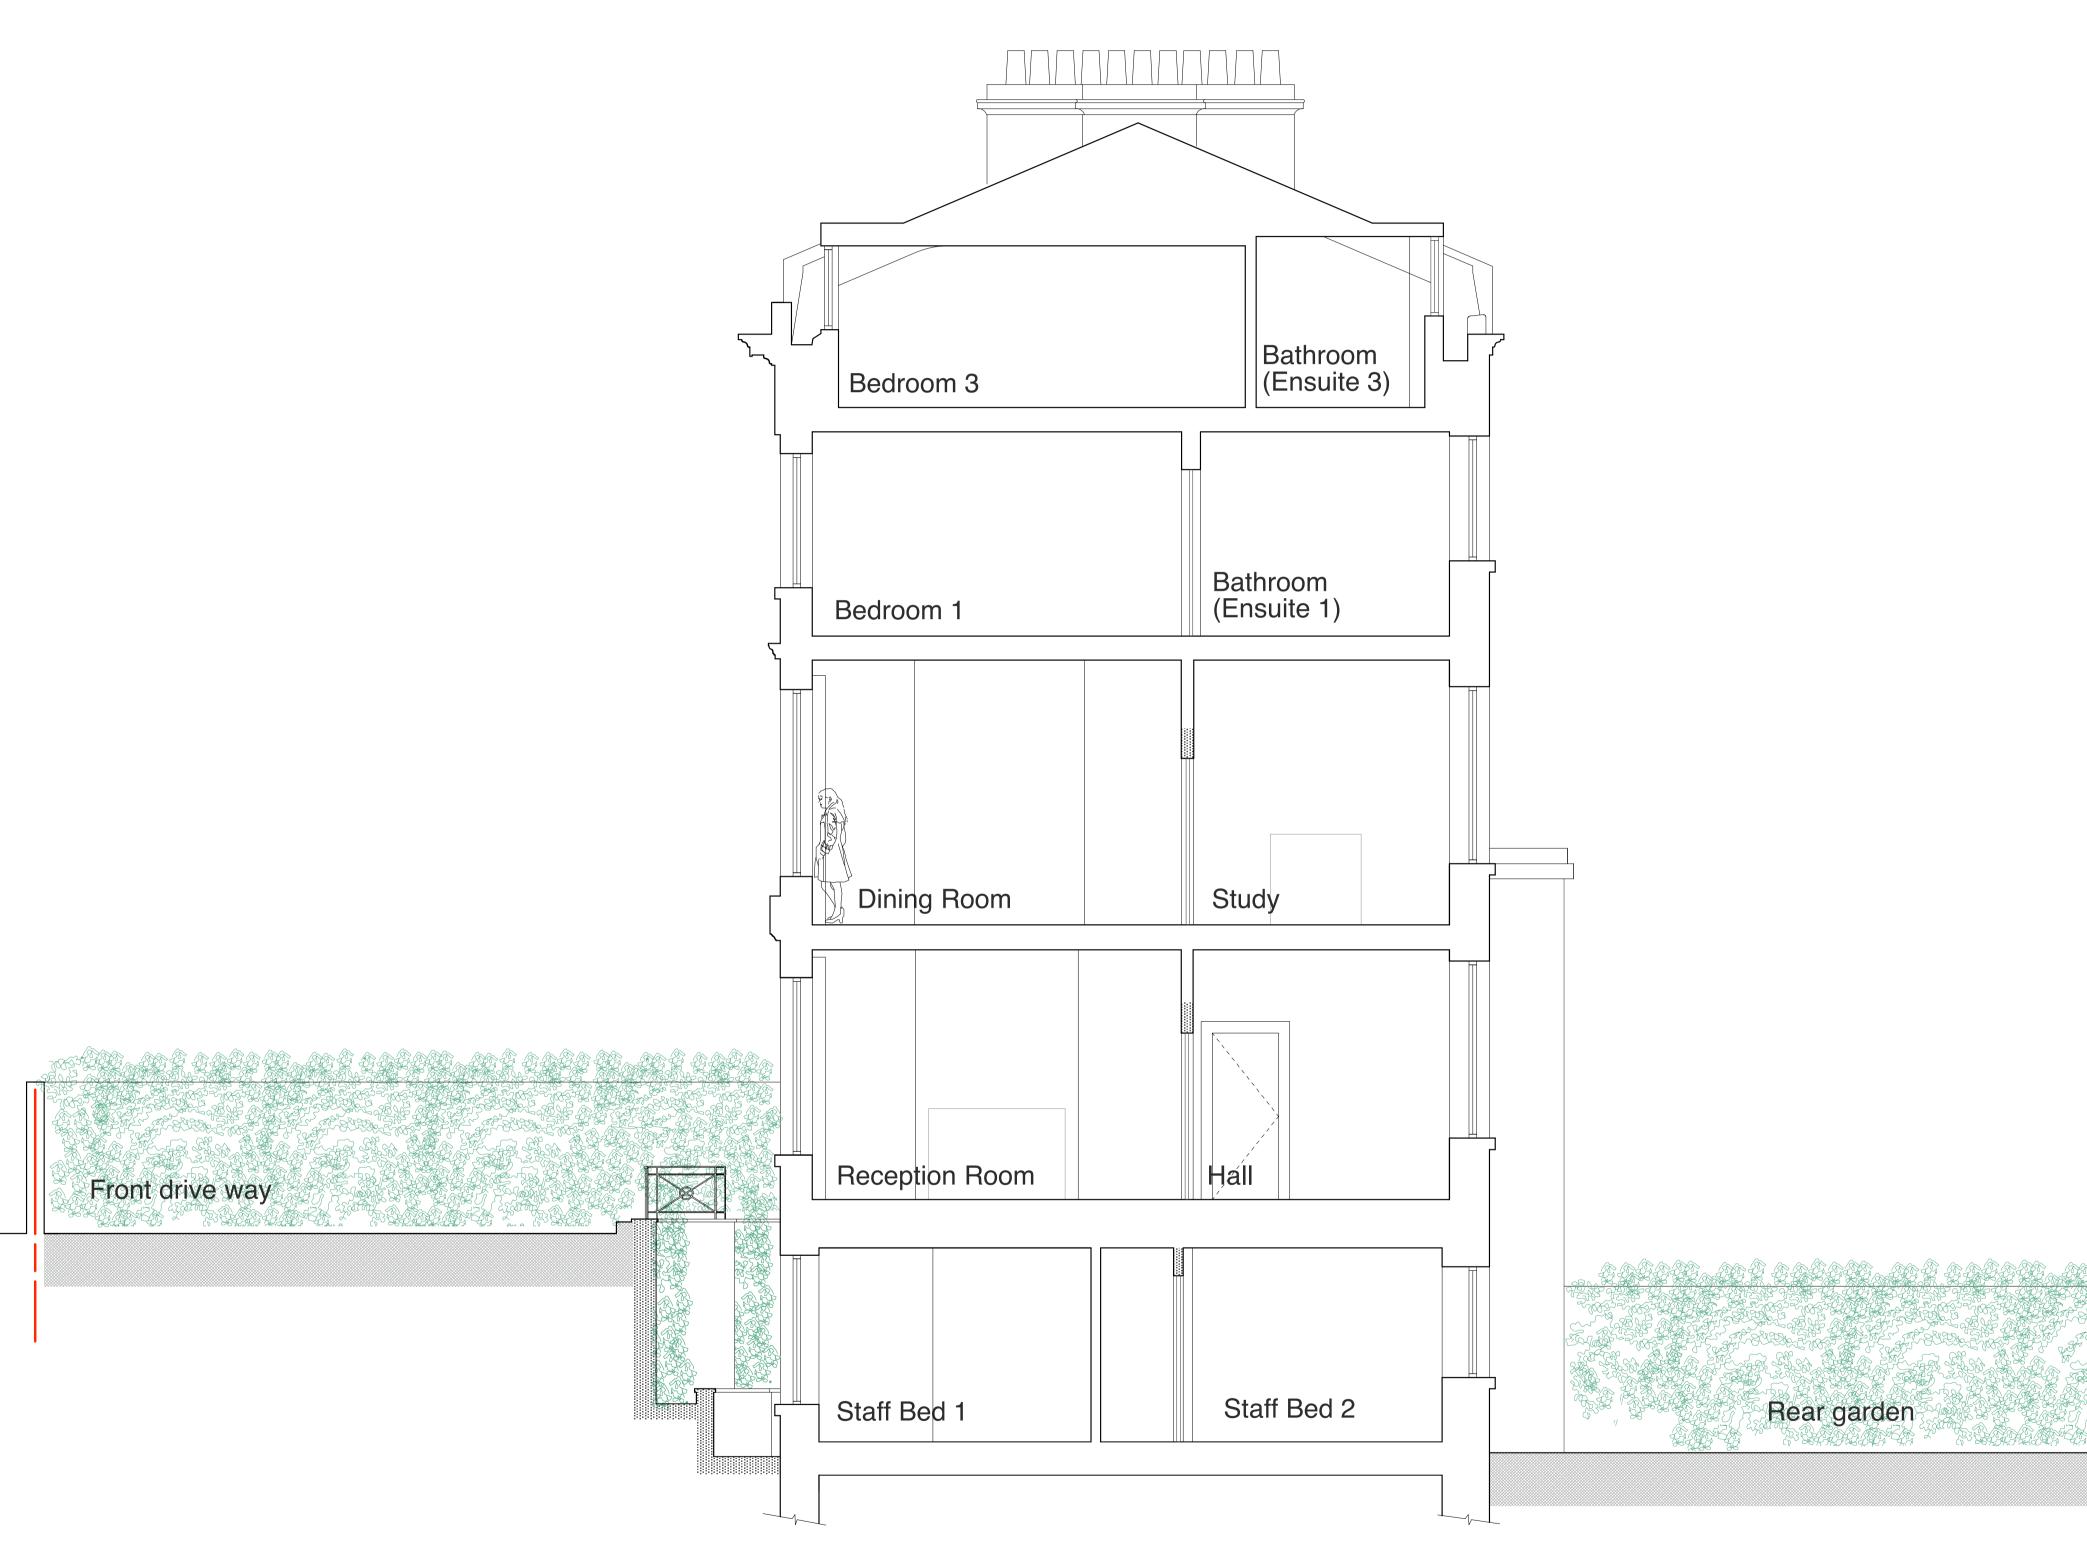

	]
General Notes	
All dimensions to be verified on site To be read in conjunction with all relevant documents In the event of discrepancy notify the Architect immediate	lv
In the event of discrepancy notify the Architect immediate This document is copyright of Hugh Cullum Architects Ltd	'y
Issue Status SK Information F Feasibility D Design	
SKInformationFFeasibilityDDesignPPermissionsSSchemeTTenderCConstructionEExisting Condition	
DRAWING KEY	
Existing	
Proposed	
Demolished	
Demoished	
	ш
	5000mm
	00
	2500
(_): Issued for Planning as additional information (23.12.11/YH)	1000
Revision: Information (date/drawn by)	500

HUGHCULLUM ARCHITECTS LTD Bloomsbury Design 61b Judd Street London WC1H9QT t 02073837647 f 02073877645 mail@hughcullum.com Planning: Existing conditions Section A-A 1:50@A1 December 2011 **PA013-P413(\_)** 

## 13 Prince Albert Road

Planning: Existing conditions

