
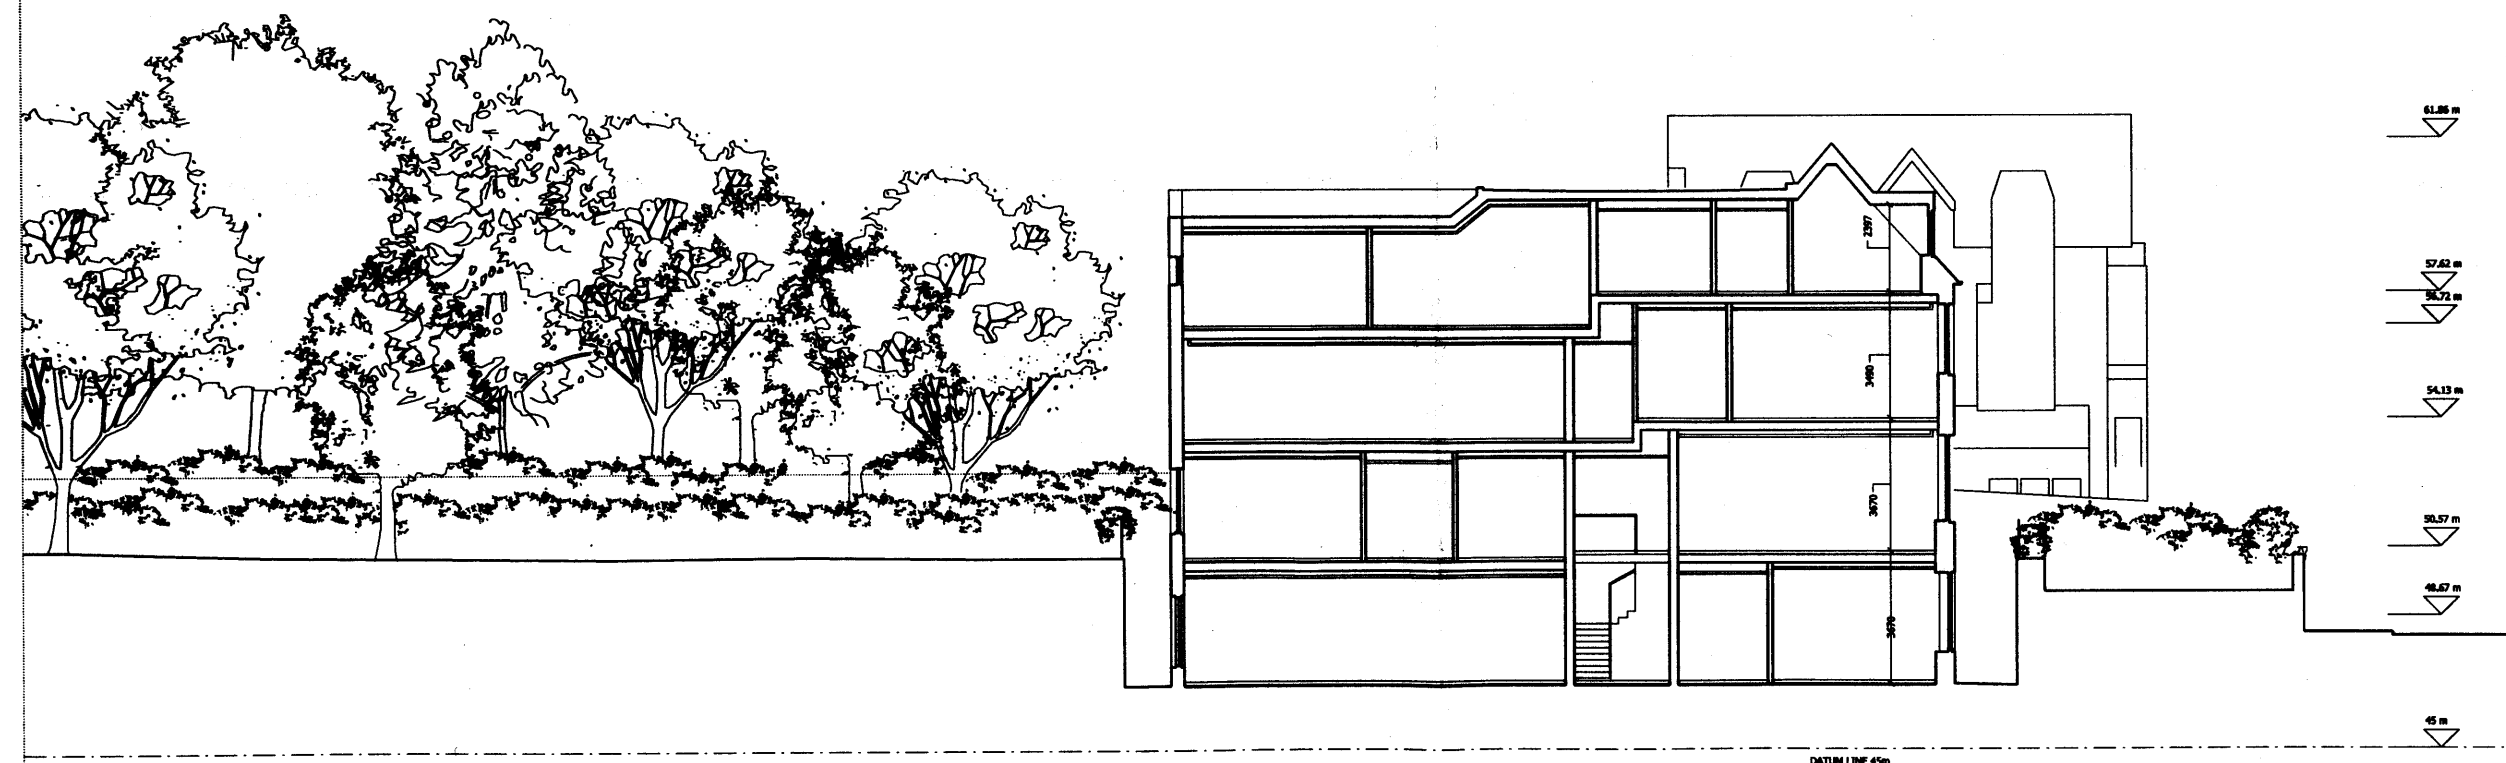


REVISED
21 DEC 2011

NOTES
 DO NOT SCALE FROM THIS DRAWING.
 ALL DIMENSIONS TO BE CHECKED ON SITE.
 ALL OMISSIONS AND DISCREPANCIES TO BE
 REPORTED TO THE ARCHITECT IMMEDIATELY.

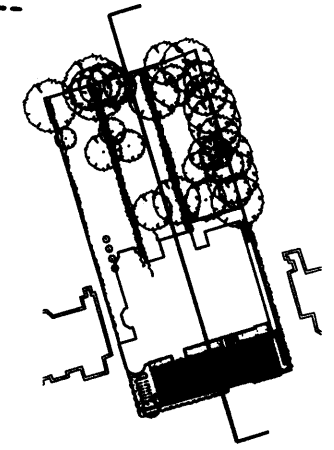

Revision description	Date	Check	Rev
Issued for Planning	19/12/11	LL	A

Squire and Partners

77 Wickham Street London WC1X 9JY
 T: 020 7278 8885 F: 020 7239 0495

info@squireandpartners.com
 www.squireandpartners.com

Project
 59 Netherhall Gardens
 London NW3

Drawing
 Proposed Section FF

Drawn	Date	Scale
LL	19/12/2011	1:200 @ A1 1:250 @ A3
Job number	Drawing number	Revision
07116	S_FF_G200_002_OP02	A