


NOTES
DO NOT SCALE FROM THIS DRAWING.
ALL DIMENSIONS TO BE CHECKED ON SITE.
ALL OMISSIONS AND DISCREPANCIES TO BE
REPORTED TO THE ARCHITECT IMMEDIATELY.

RECEIVED
21 DEC 2011

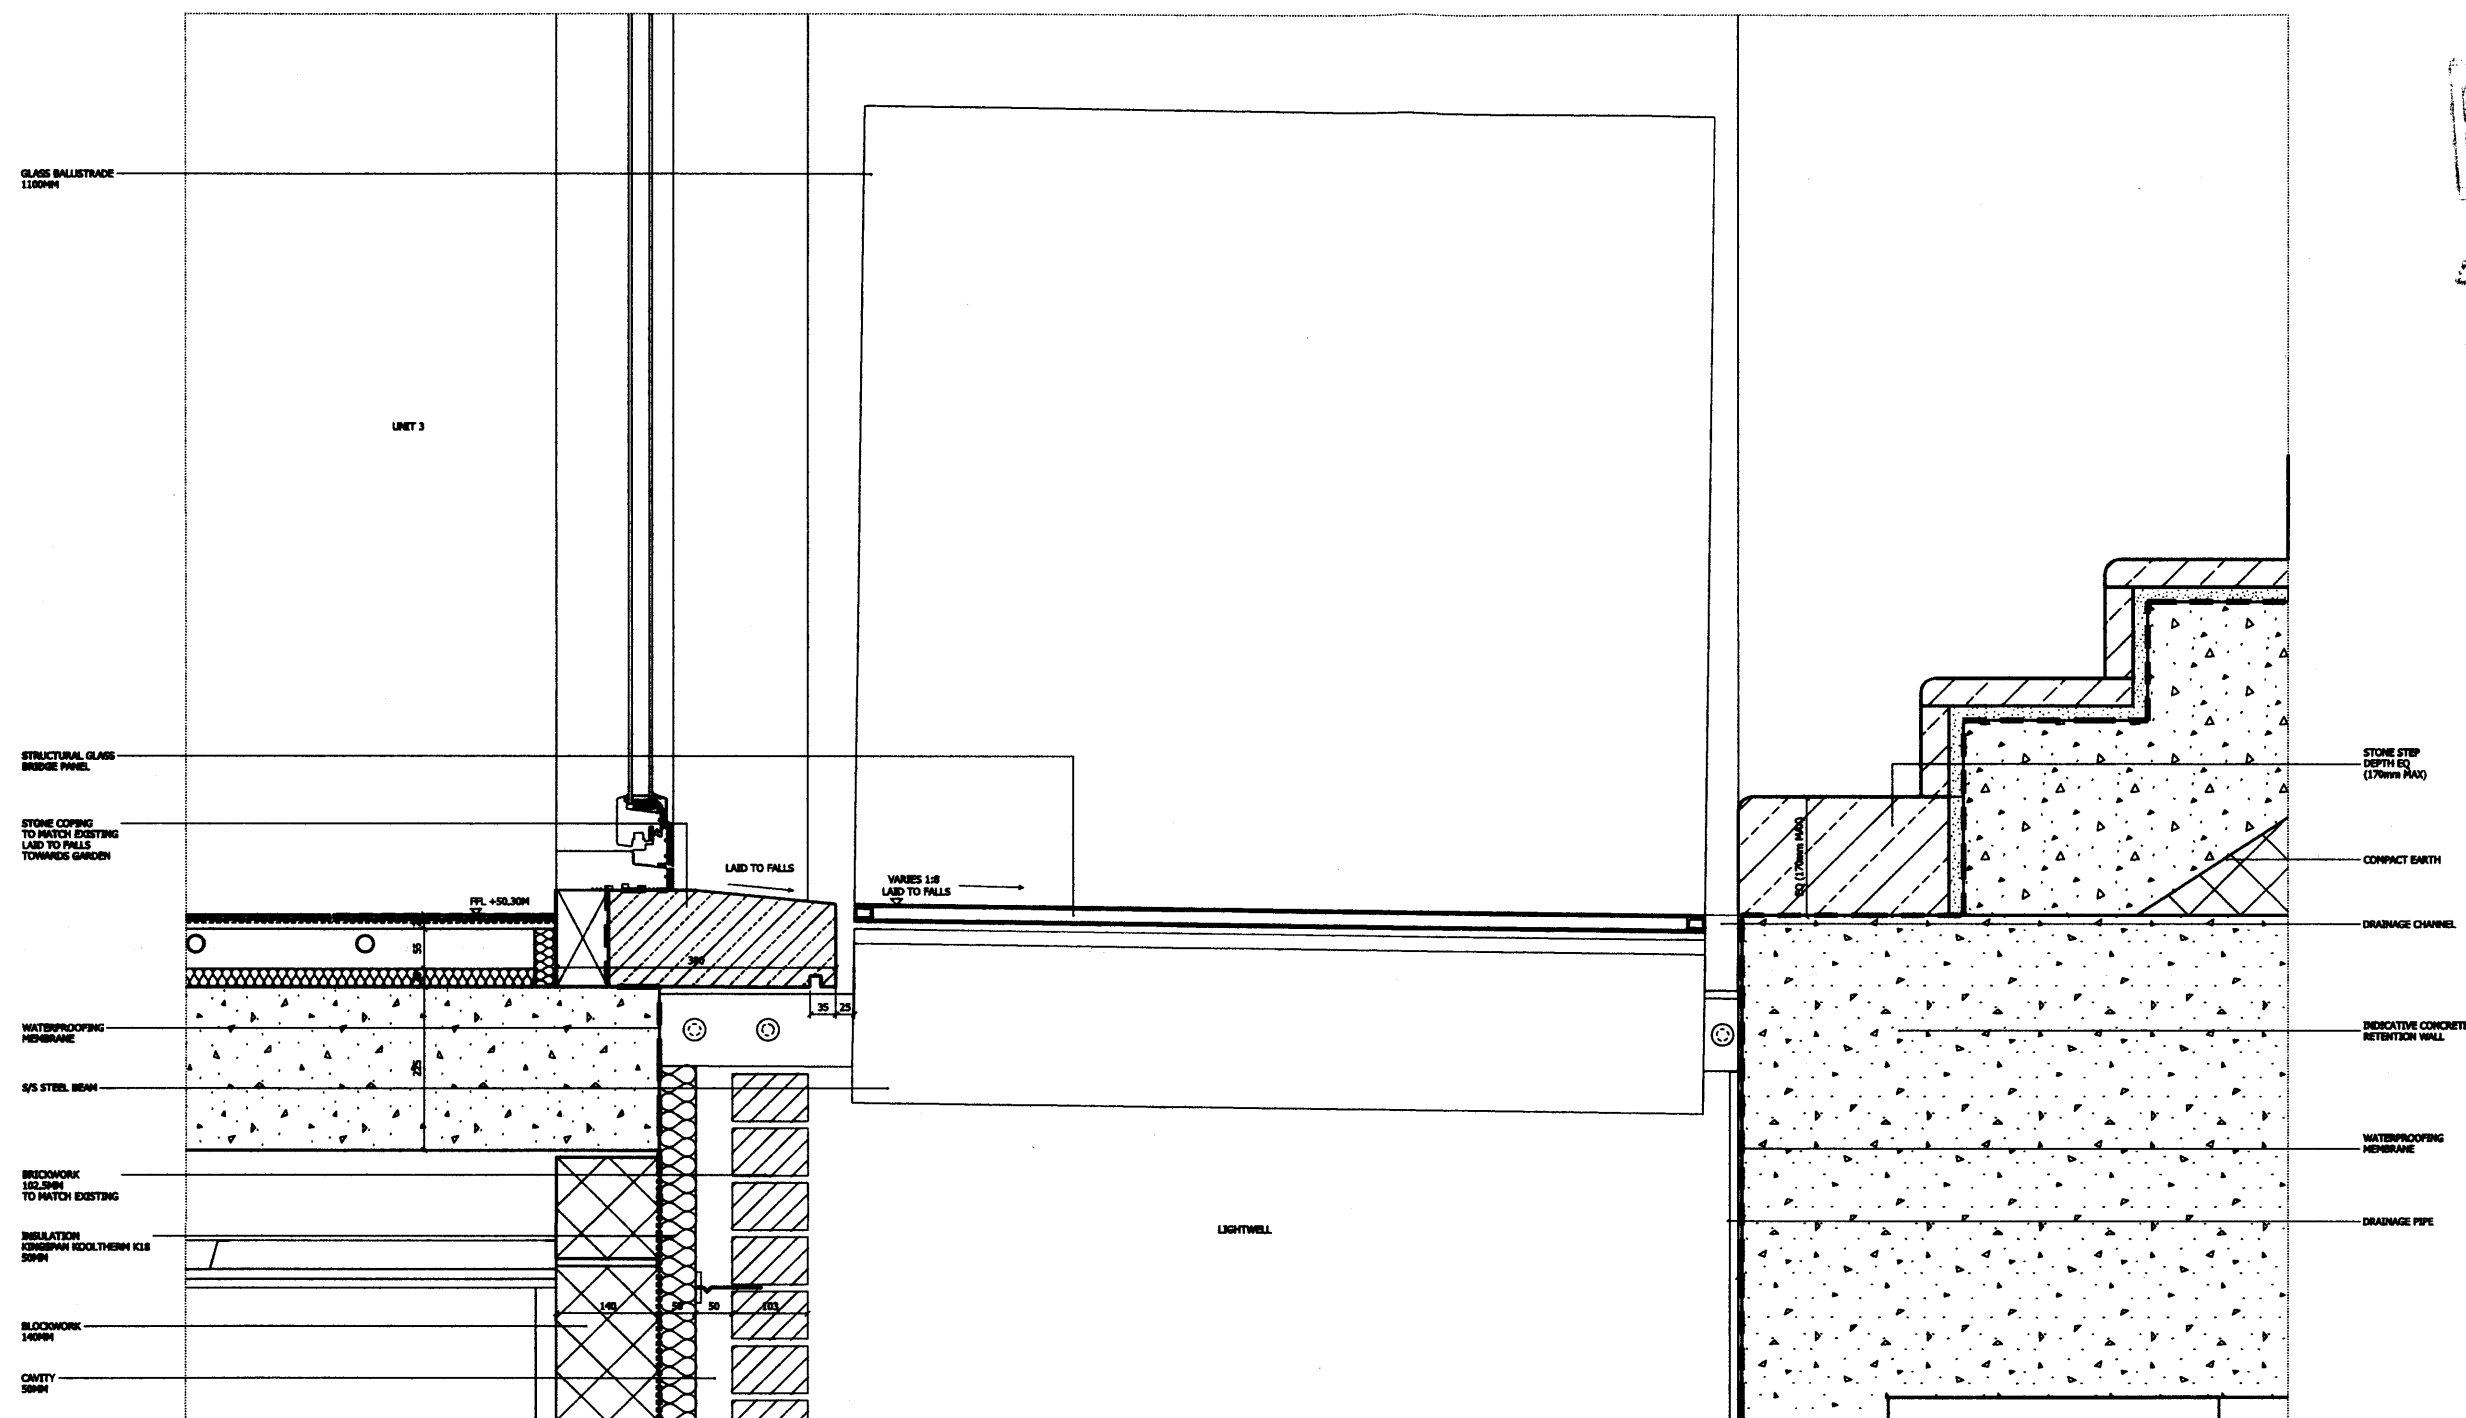

01 Rear Gardens Typical Bridge Elevation

Revision description	Date	Check	Rev
Issued for Planning	19/12/11	LL	A

Squire and Partners

77 Wickham Street London WC1X 9JY
T: 020 7278 0886 F: 020 7237 0496

info@squireandpartners.com
www.squireandpartners.com

Project
59 Netherhall Gardens
London NW3

Drawing
EXTERNAL WORKS
REAR GARDEN
TYPICAL BRIDGE ELEVATION

Drawn	Date	Scale
LL	19/12/2011	1:500
Job number	Drawing number	Revision
07116	S_AA_G700_002	A