
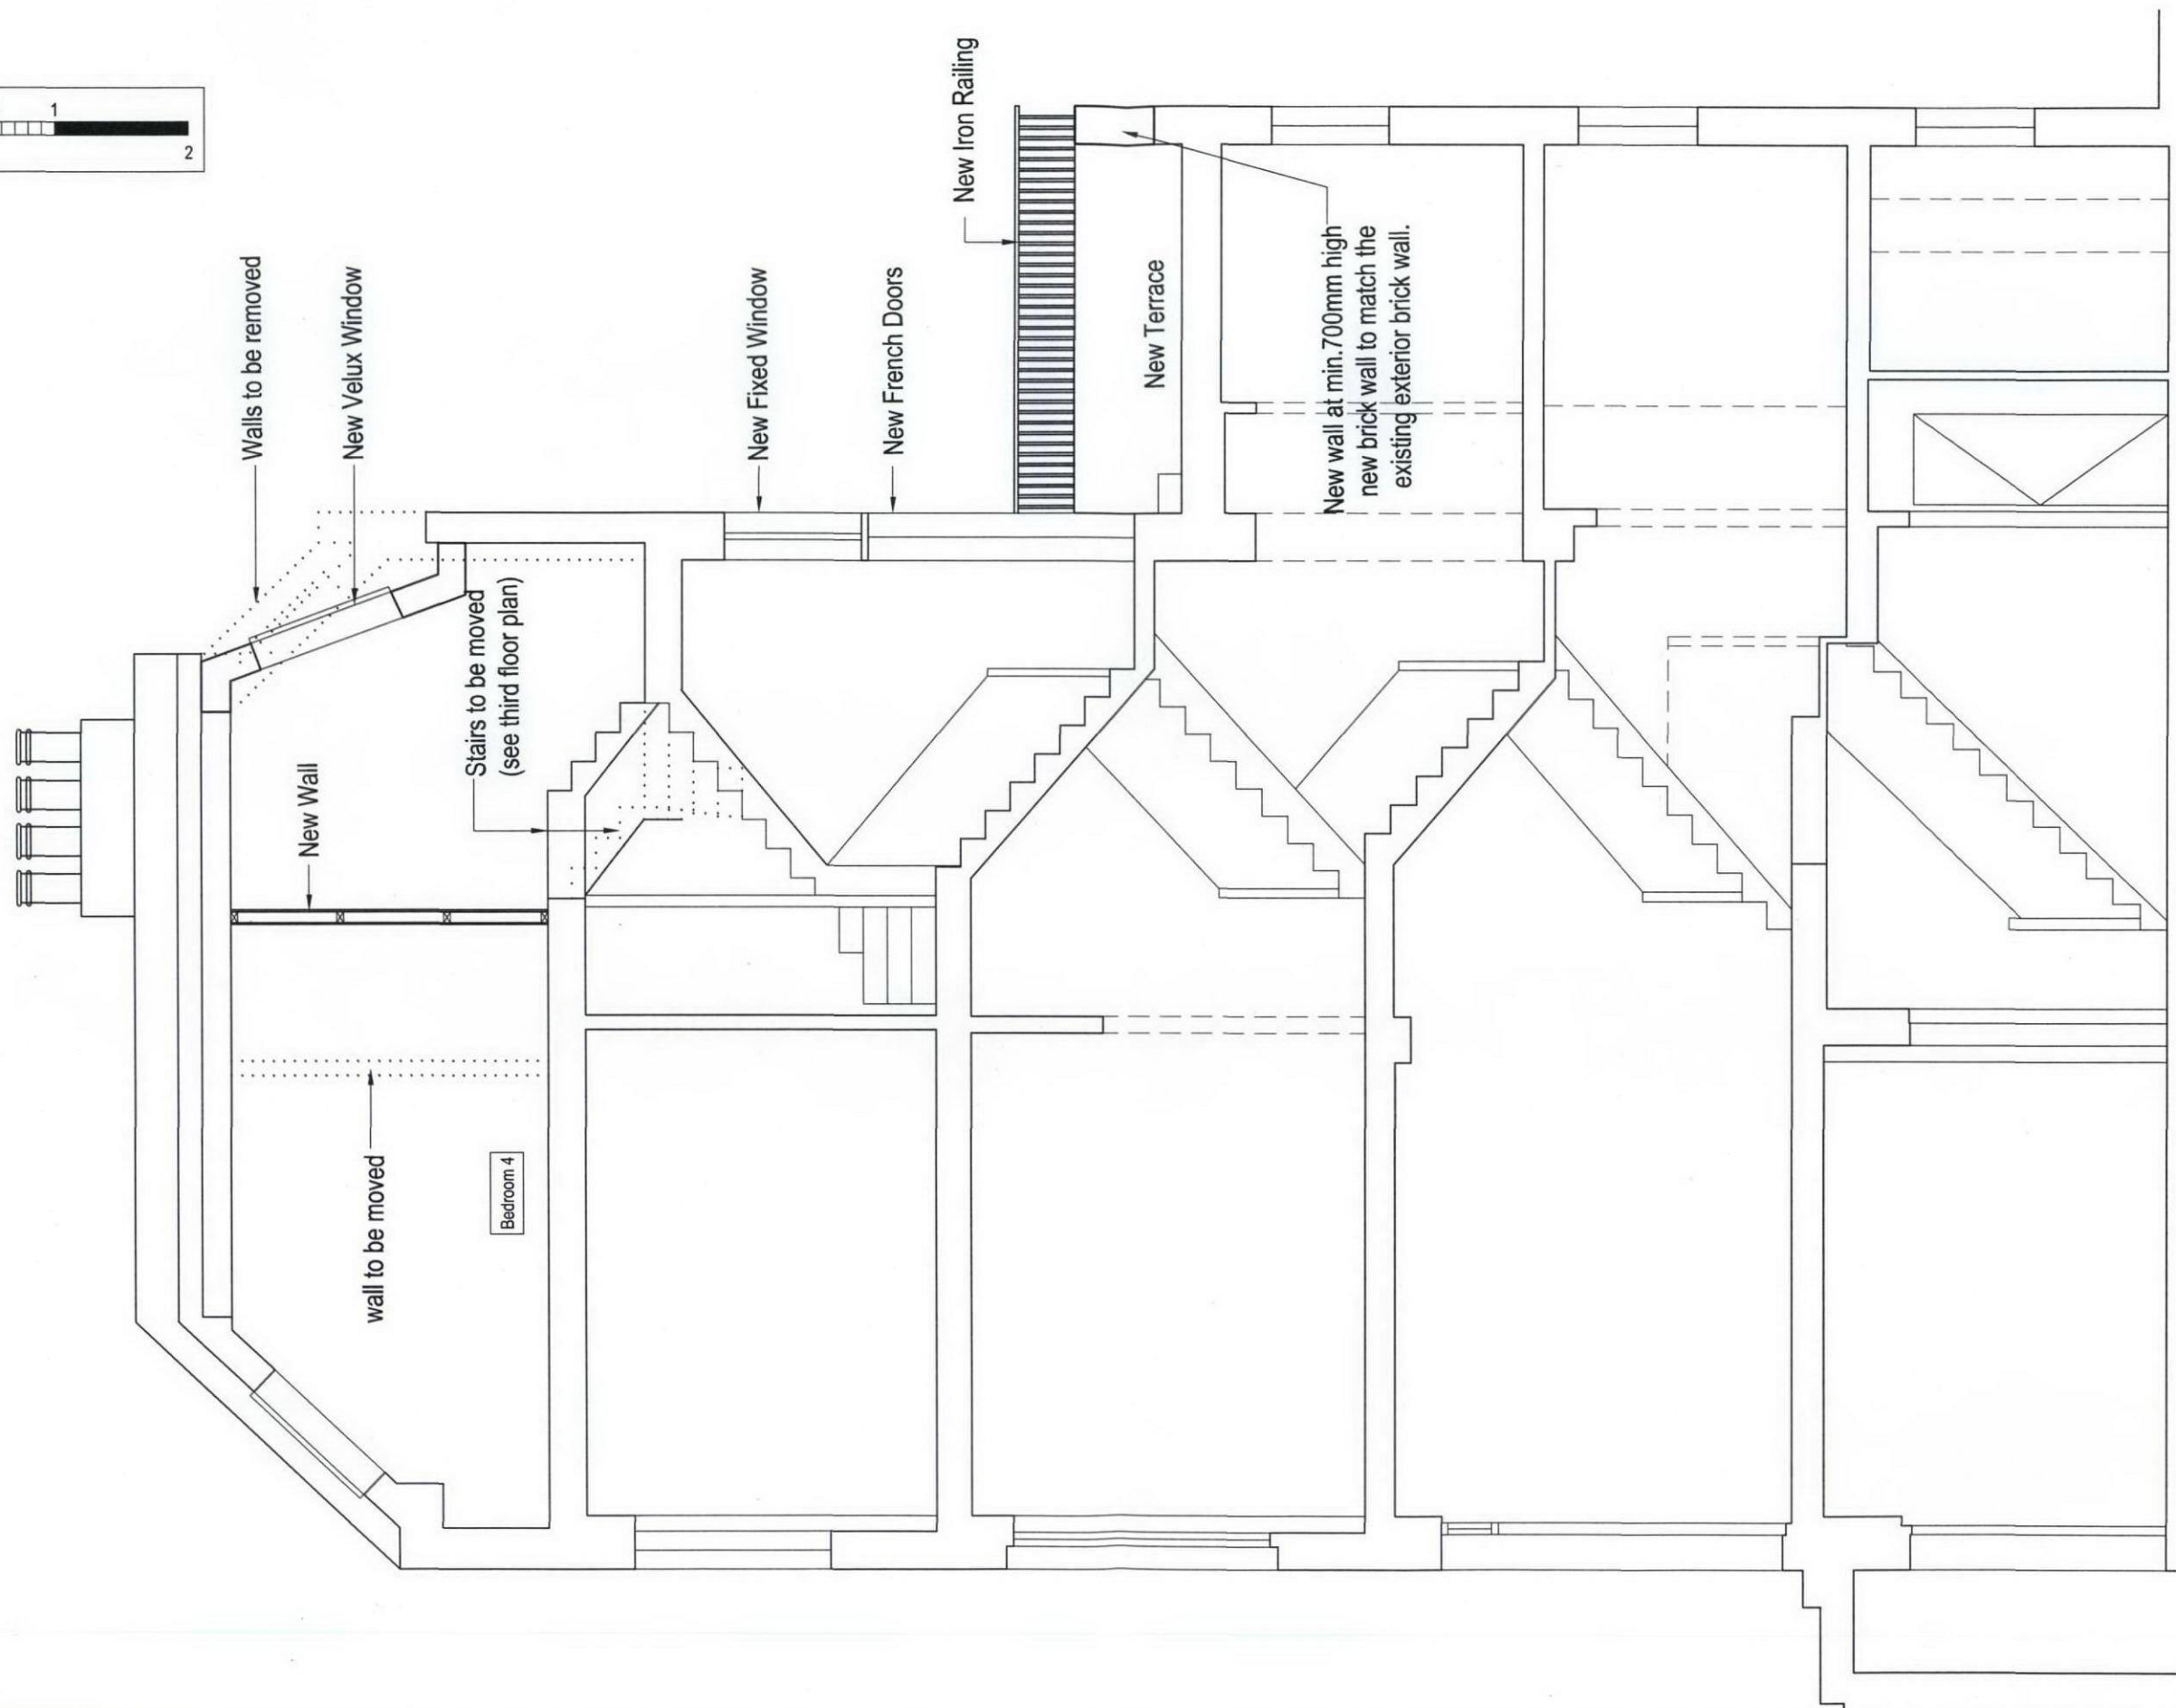


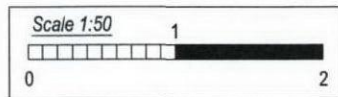

Nick Maclean Ltd. Civil & Structural Engineers
 8A Chamberlain Street ~ London NW1 8XB ~ Tel: 020 7722 7525 ~ Fax: 020 7722 9711
 Web-site: www.nickmaclean.co.uk ~ e-mail: office@nickmaclean.co.uk

Client
Stephen & Sarah Daly

Project
**5 Edis Street
 NW1 London**

Title
Proposed Section A-A

Revision	Date	Made by	Amendments

Date	Oct 2011	Drawn by	K	Checked	
Scales	1:50@A3	Job No.	10747	Drawing No.	08
				Revision	03