



EXISTING

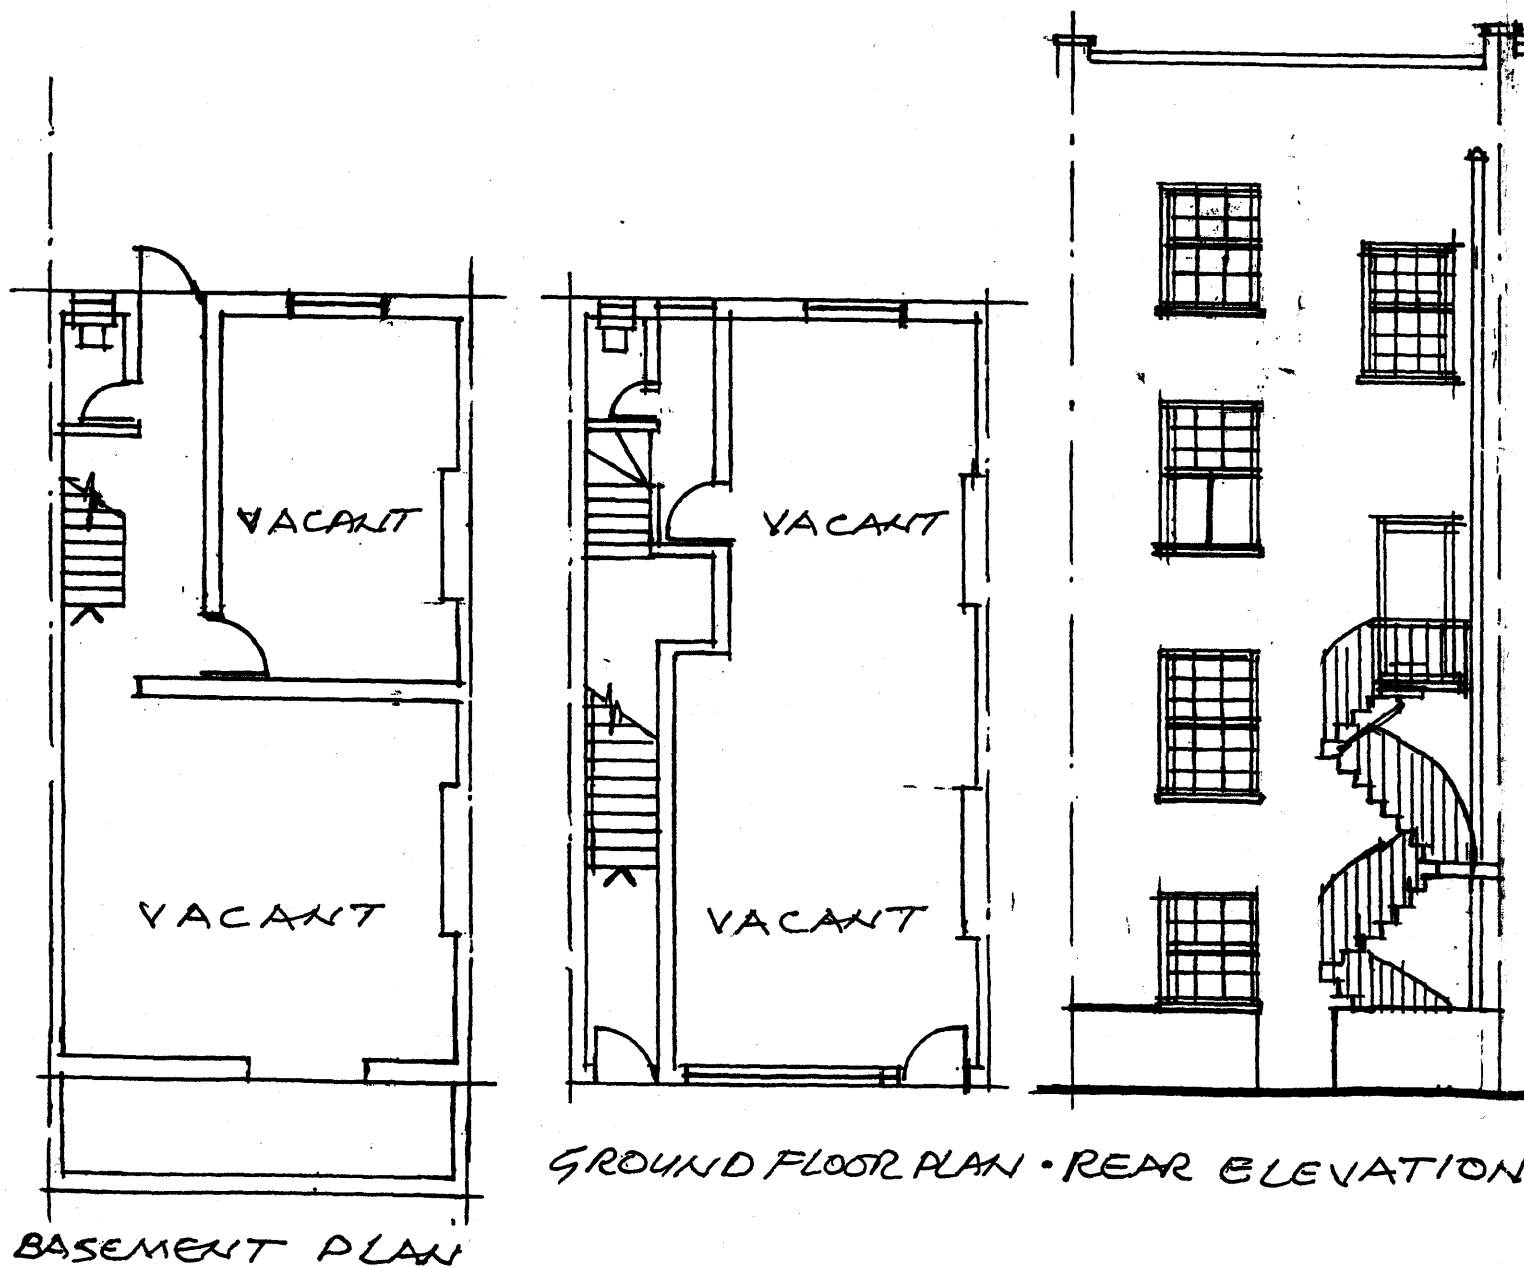

PROPOSED

RECEIVED
09 DEC 2011

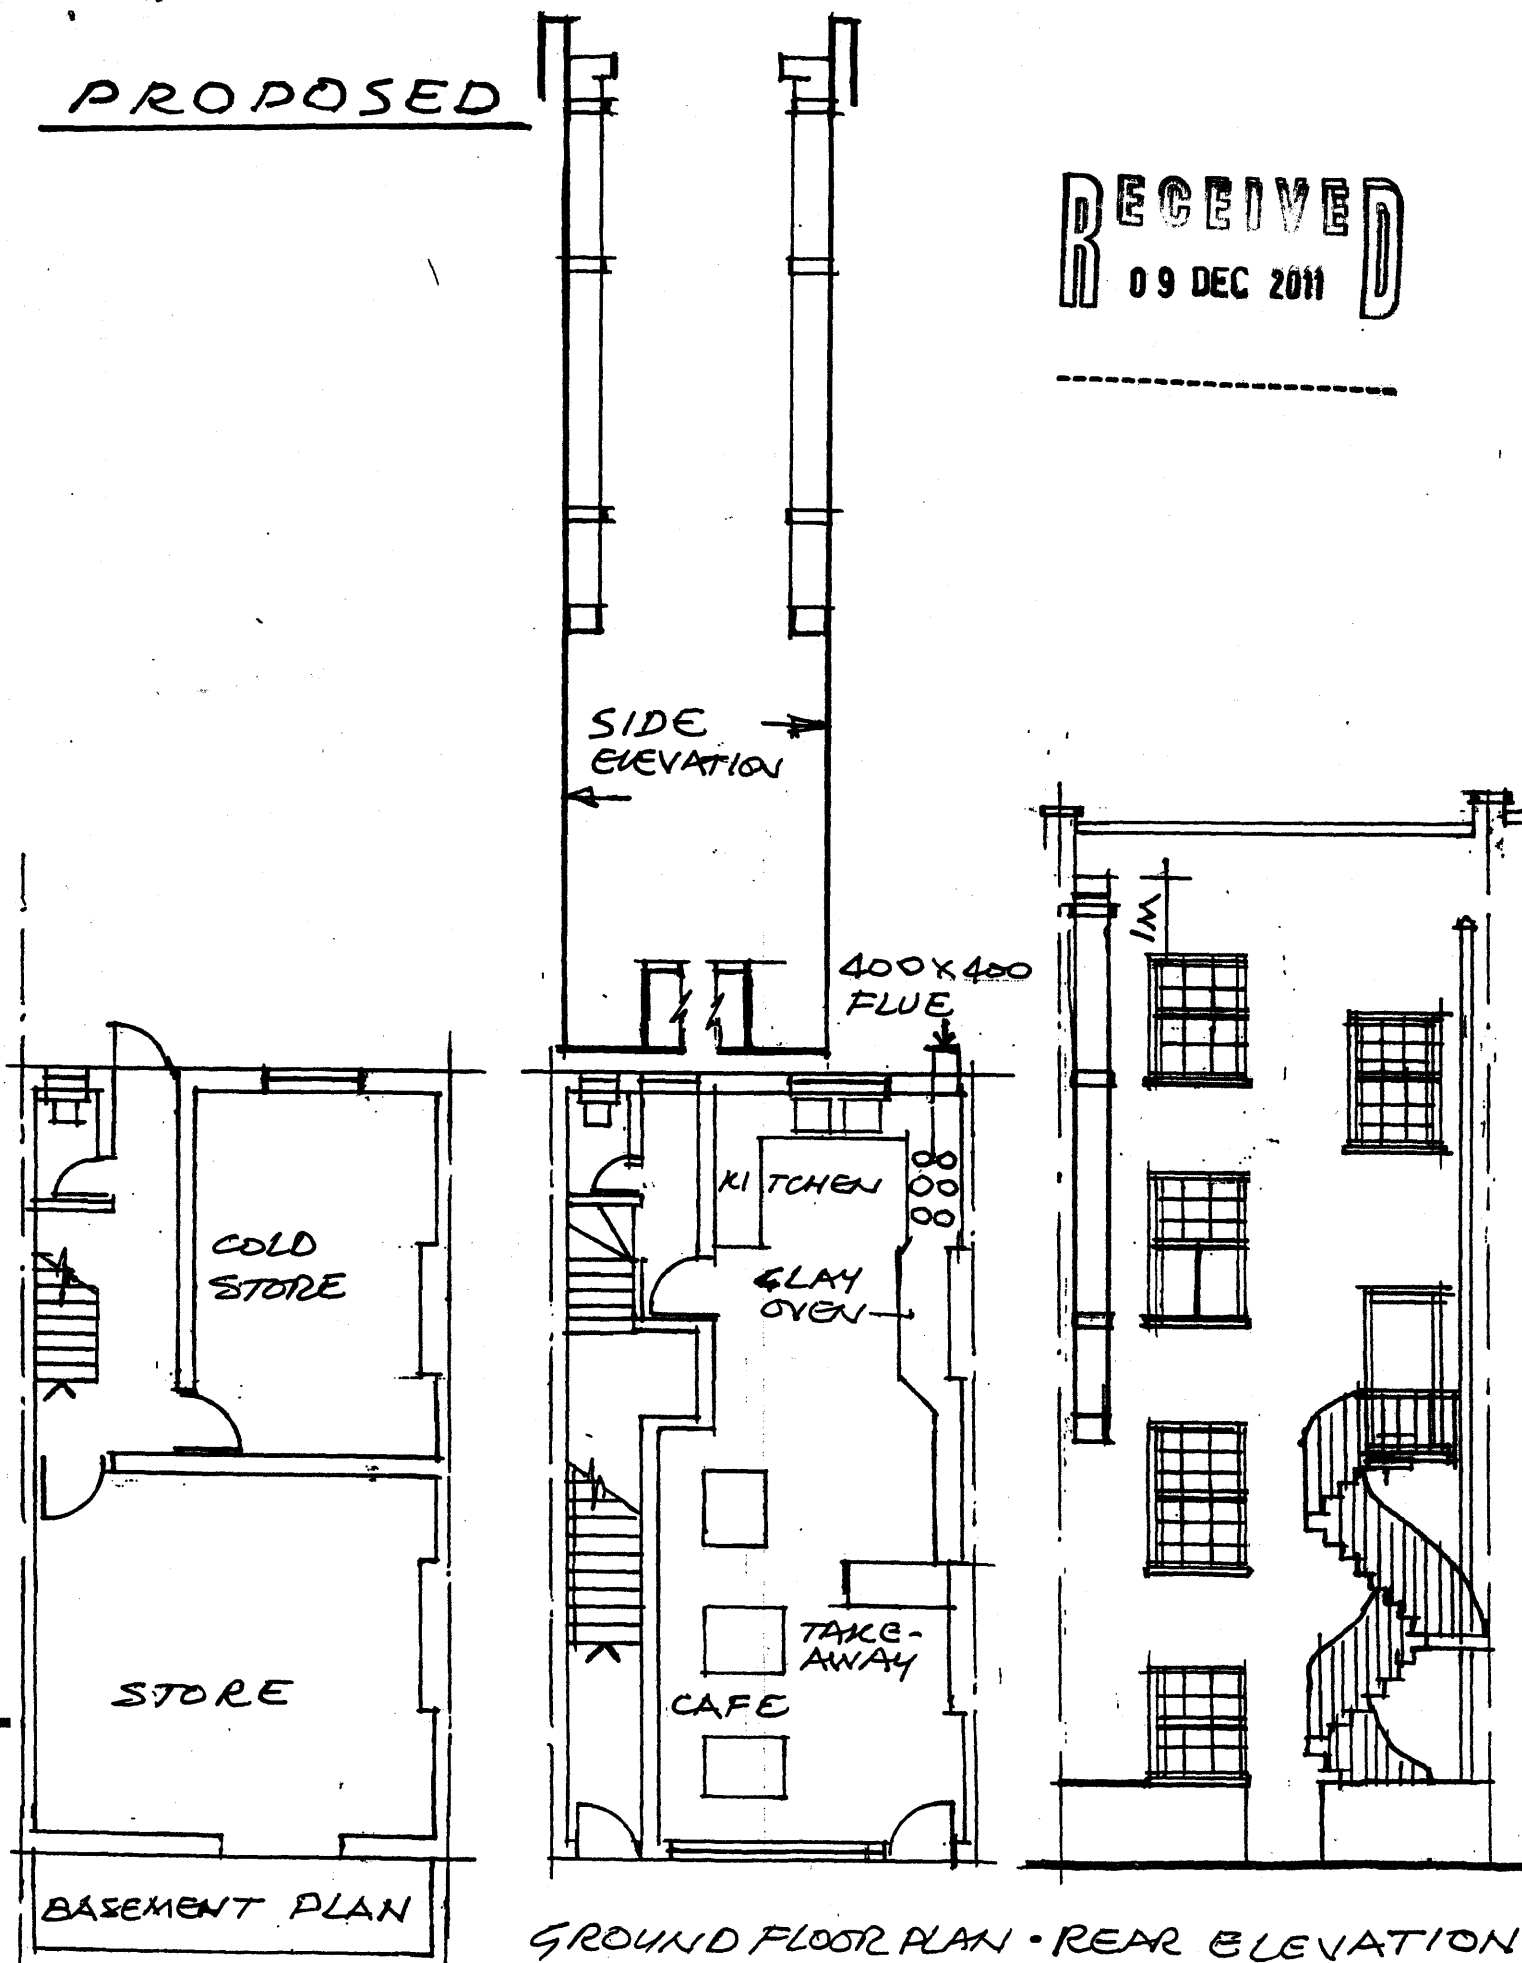

PROPOSED CHANGE OF USE OF VACANT PREMISES
FORMERLY VIDEO SHOP TO 'HOT FOOD' CAFE AND TAKE-AWAY
AND INSTALLATION OF EXTRACT FLUE AT
213 BELSIZE ROAD. LONDON NW6 4AA

SCALE 1/100 DWG. NO. SB/B361 7.10.11
DRAWN BY J. BENARIK. 48 GRASMERE AVENUE
WEMBLEY. HA9 8TD. 0208 904 5947