
Side elevation

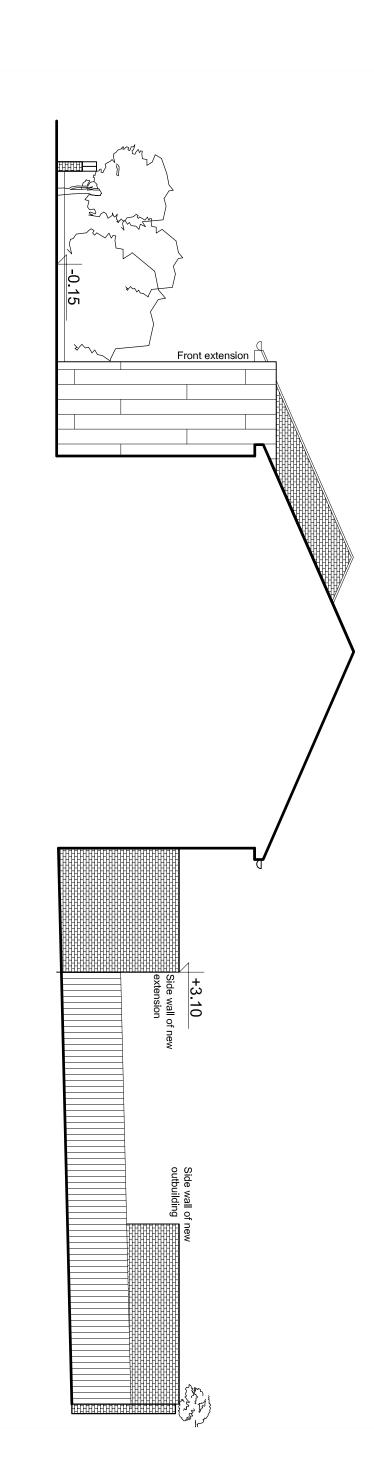

Not for construction, Issued for planning

Drg No. 017/P14 Revision P1 Proposed side elevation 9c Rosslyn Hill, London, NW3 5UL

scale 1:100 @ A3 November 2011