


EXISTING SECTION
B - B



PROPOSED SECTION
B - B

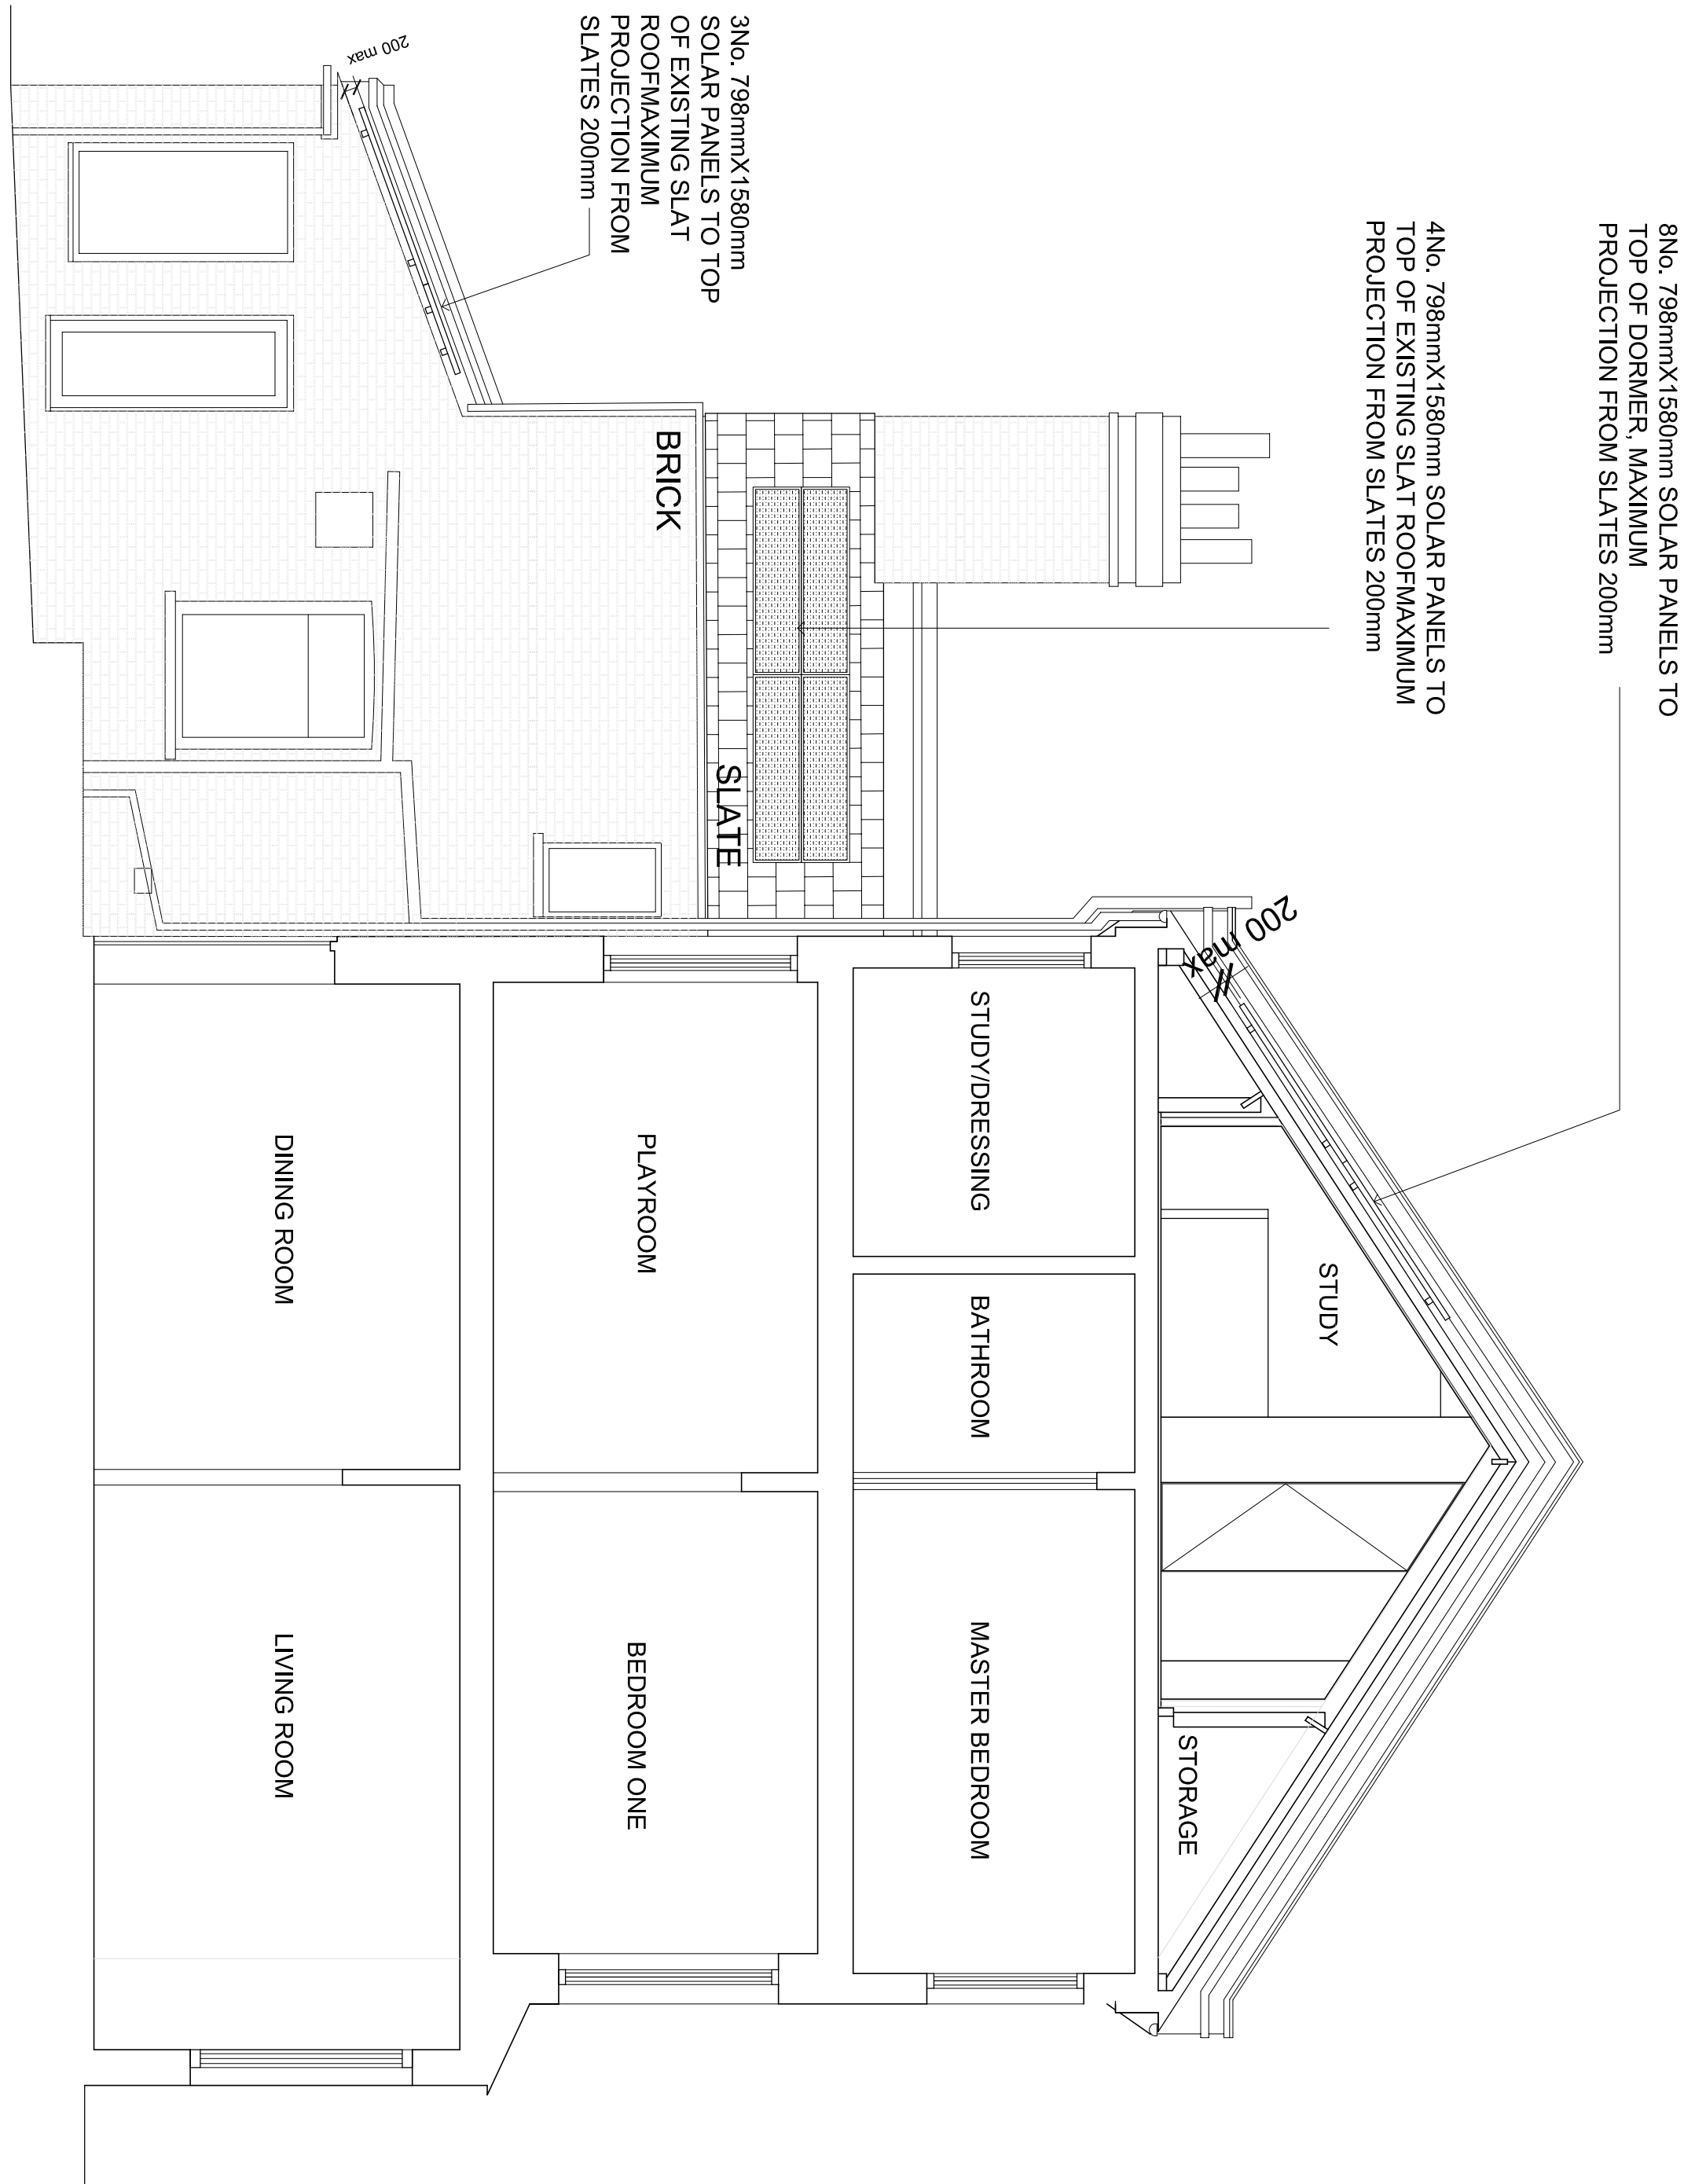

SCALE: 1:50@A1/ 1:100@A3
DATE: OCTOBER 2011
STATUS: PLANNING

TITLE: 310-PL-601 SECTIONS REV P2 20.12.11
SECTION B - B
EXISTING AND PROPOSED SECTION

DIMENSIONS ARE GUIDE ONLY CHECK ON SITE ALL DIMENSIONS AND ADVISE ANY VARIATION CONTRACTOR TO PROVIDE RCD DRAWINGS FOR ALL RESPONSE ITEMS PROVIDE SAMPLES OF ALL FINISHES FOR APPROVAL
