


**FRONT ELEVATION AS APPROVED  
UNDER PERMISSION 2007/1440/P**

PLANS SCALED AT 1:50 @ A3 PAPER

SCALE BAR

0 0.5 1.0 1.5 2.0 2.5 3.0

COPYRIGHT © 2010 : C. NORMAN PICKEN AND ASSOCIATES

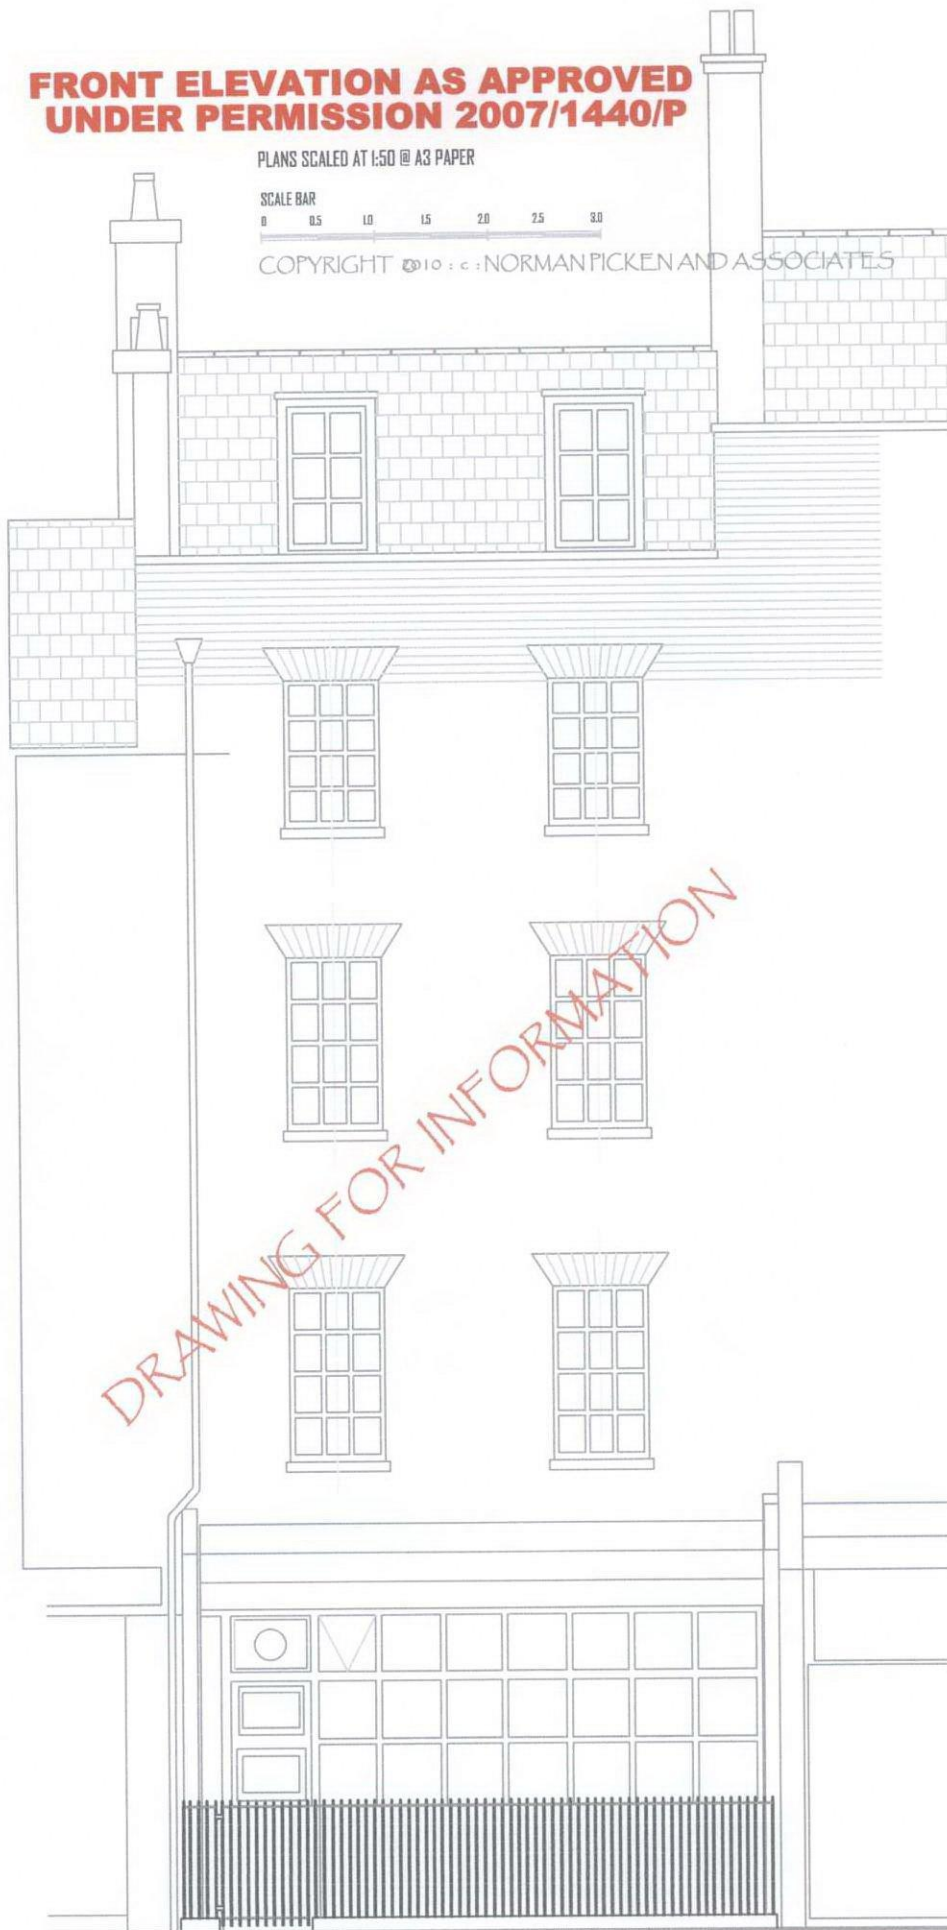

**1 BETTERTON STREET LONDON WC2H 9BH**

DESIGN BY NORMAN PICKEN AND ASSOCIATES © N.P. and A. 2010 TELEPHONE NUMBER 01483 728 522 MOBILE 07785 33 88 06  
NORMAN PICKEN AND ASSOCIATES SEND LODGE 1 SEND ROAD SEND SURREY GU23 7EN SCALE: SEE SCALE BAR JULY 2010

NP + A E MAIL : [normanpicken@hotmail.co.uk](mailto:normanpicken@hotmail.co.uk)