


DRAWING BET / 02B / PRELIM
PROPOSED ELEVATION OCTOBER 2011
 PLANS SCALED AT 1:75 @ A3 PAPER


SCALE BAR
 0 0.5 1.0 1.5 2.0 2.5 3.0

COPYRIGHT 2011 © NORMAN PICKEN AND ASSOCIATES

THIS DRAWING IS FOR DIAGNOSTIC LAYOUT ONLY
 REFER TO DETAIL DRAWINGS FOR EACH ROOM
 APPROXIMATE SCALE AT A3 SHEET SIZE IS
 ALL DIMENSIONS TO BE CHECKED ON SITE BEFORE ANY WORK IS UNDERTAKEN
 WORK TO WRITTEN DIMENSIONS WHERE THEY ARE GIVEN

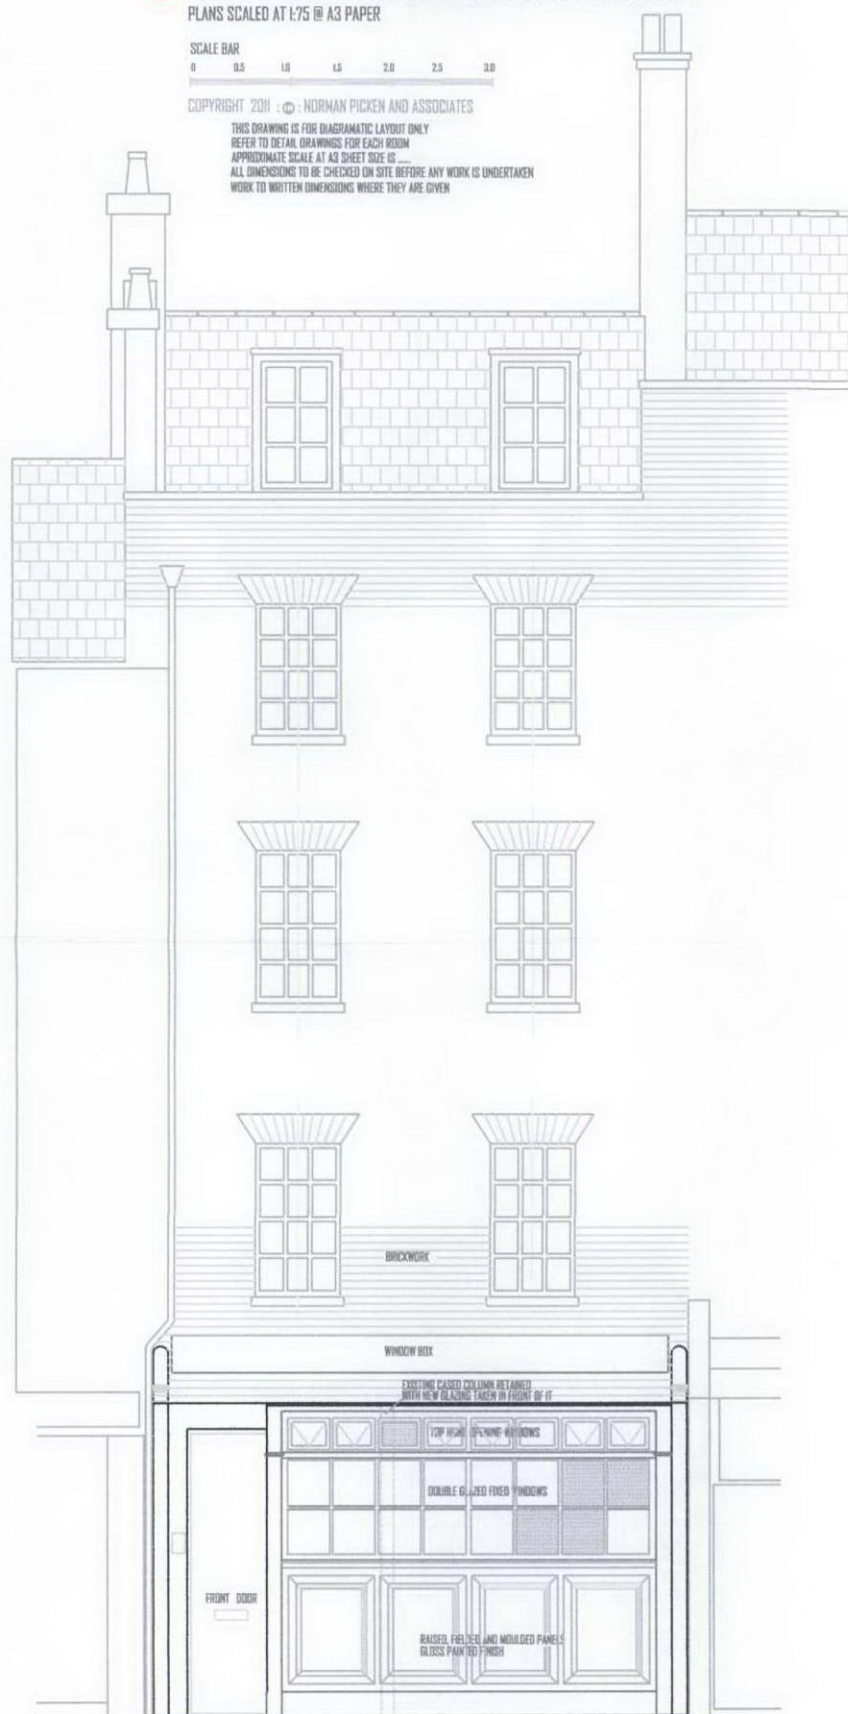

FRONT ELEVATION

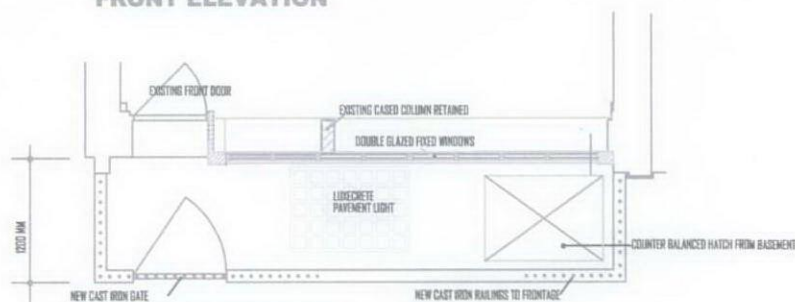

PLAN AT FRONTAGE

1 BETTERTON STREET LONDON WC2H 9BH
PROPOSED ELEVATION OCTOBER 2011

DESIGN BY NORMAN PICKEN AND ASSOCIATES © N.P. and A. 2011 TELEPHONE NUMBER 01483 728 522 MOBILE 07785 33 88 06
 NORMAN PICKEN AND ASSOCIATES SEND LODGE 1 SEND ROAD SEND SURREY GU23 7EN SCALE: SEE SCALE BAR OCT 2011
 NPA E MAIL : normanpicken@hotmail.co.uk