


DRAWING BET / 01 EXISTING
ELEVATION AUGUST 2010 [EXISTING]
 PLANS SCALED AT 1:75 @ A3 PAPER


SCALE BAR
 0 0.5 1.0 1.5 2.0 2.5 3.0

COPYRIGHT 2011 : © NORMAN PICKEN AND ASSOCIATES

THIS DRAWING IS FOR DIAGRAMATIC LAYOUT ONLY
 REFER TO DETAIL DRAWINGS FOR EACH ROOM
 APPROXIMATE SCALE AT A3 SHEET SIZE IS —
 ALL DIMENSIONS TO BE CHECKED ON SITE BEFORE ANY WORK IS UNDERTAKEN
 WORK TO WRITTEN DIMENSIONS WHERE THEY ARE GIVEN

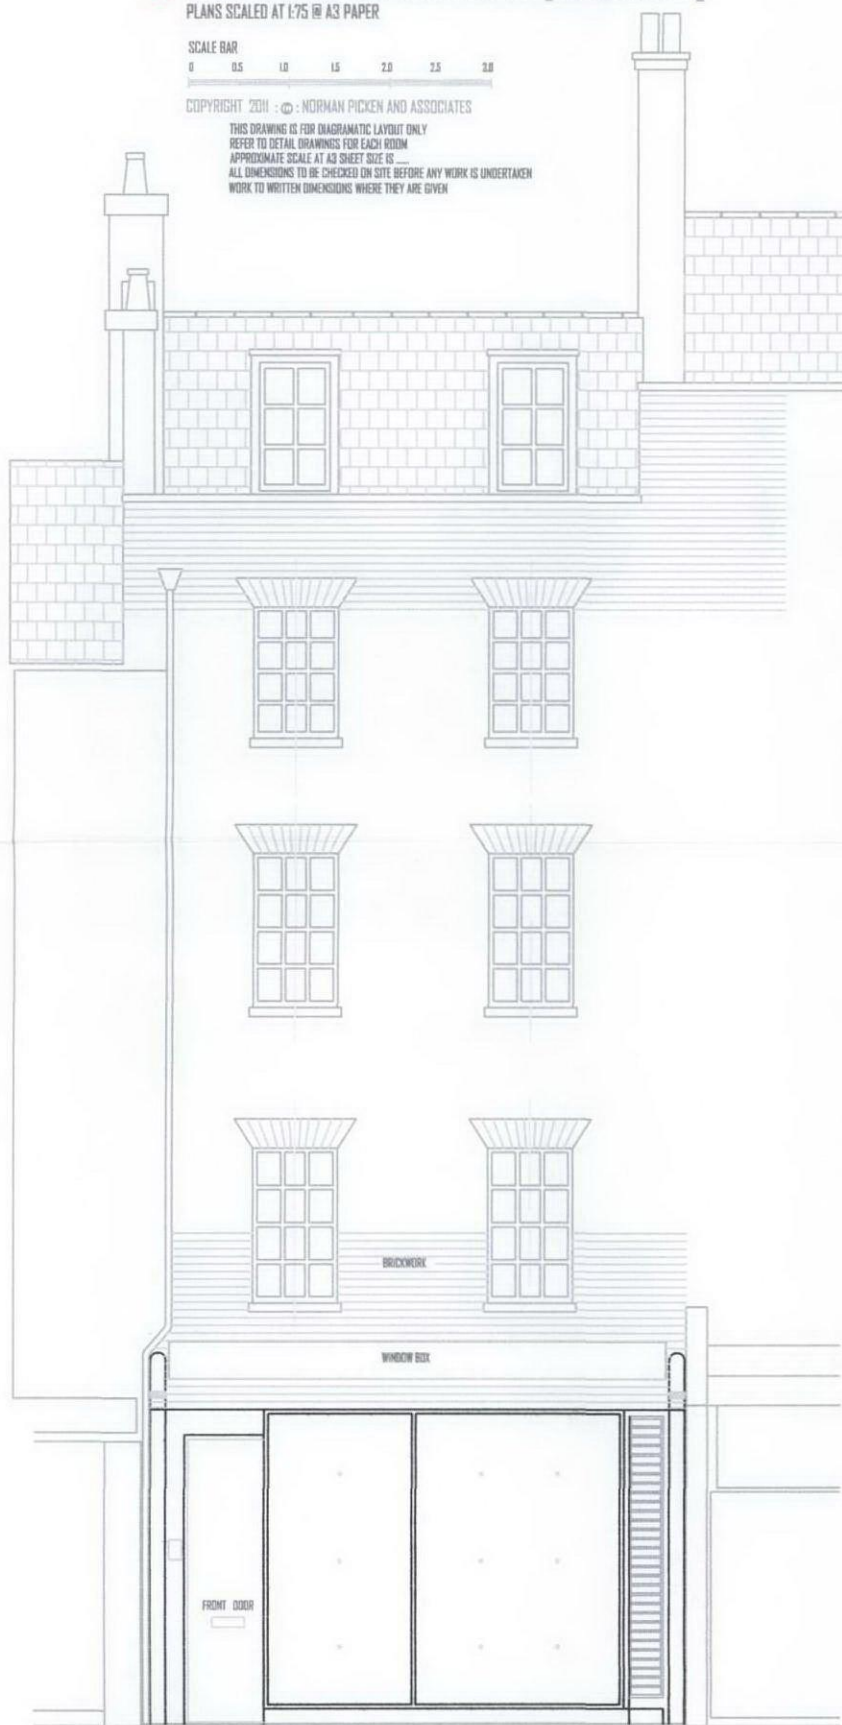

FRONT ELEVATION

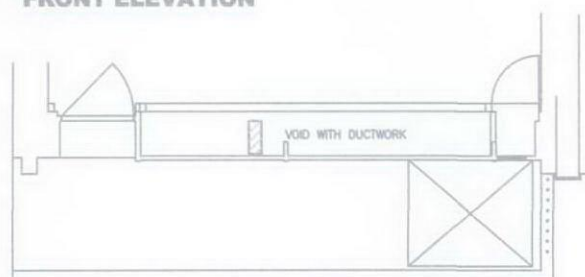

PLAN AT FRONTAGE

1 BETTERTON STREET LONDON WC2H 9BH
FRONT ELEVATION AUGUST 2010

DESIGN BY NORMAN PICKEN AND ASSOCIATES © N.P. and A. 2011 TELEPHONE NUMBER 01483 728 522 MOBILE 07785 33 88 06
 NORMAN PICKEN AND ASSOCIATES SEND LODGE 1 SEND ROAD SEND SURREY GU23 7EN SCALE SEE SCALE BAR OCT 2011
 NPA E MAIL : normanpicken@hotmail.co.uk