


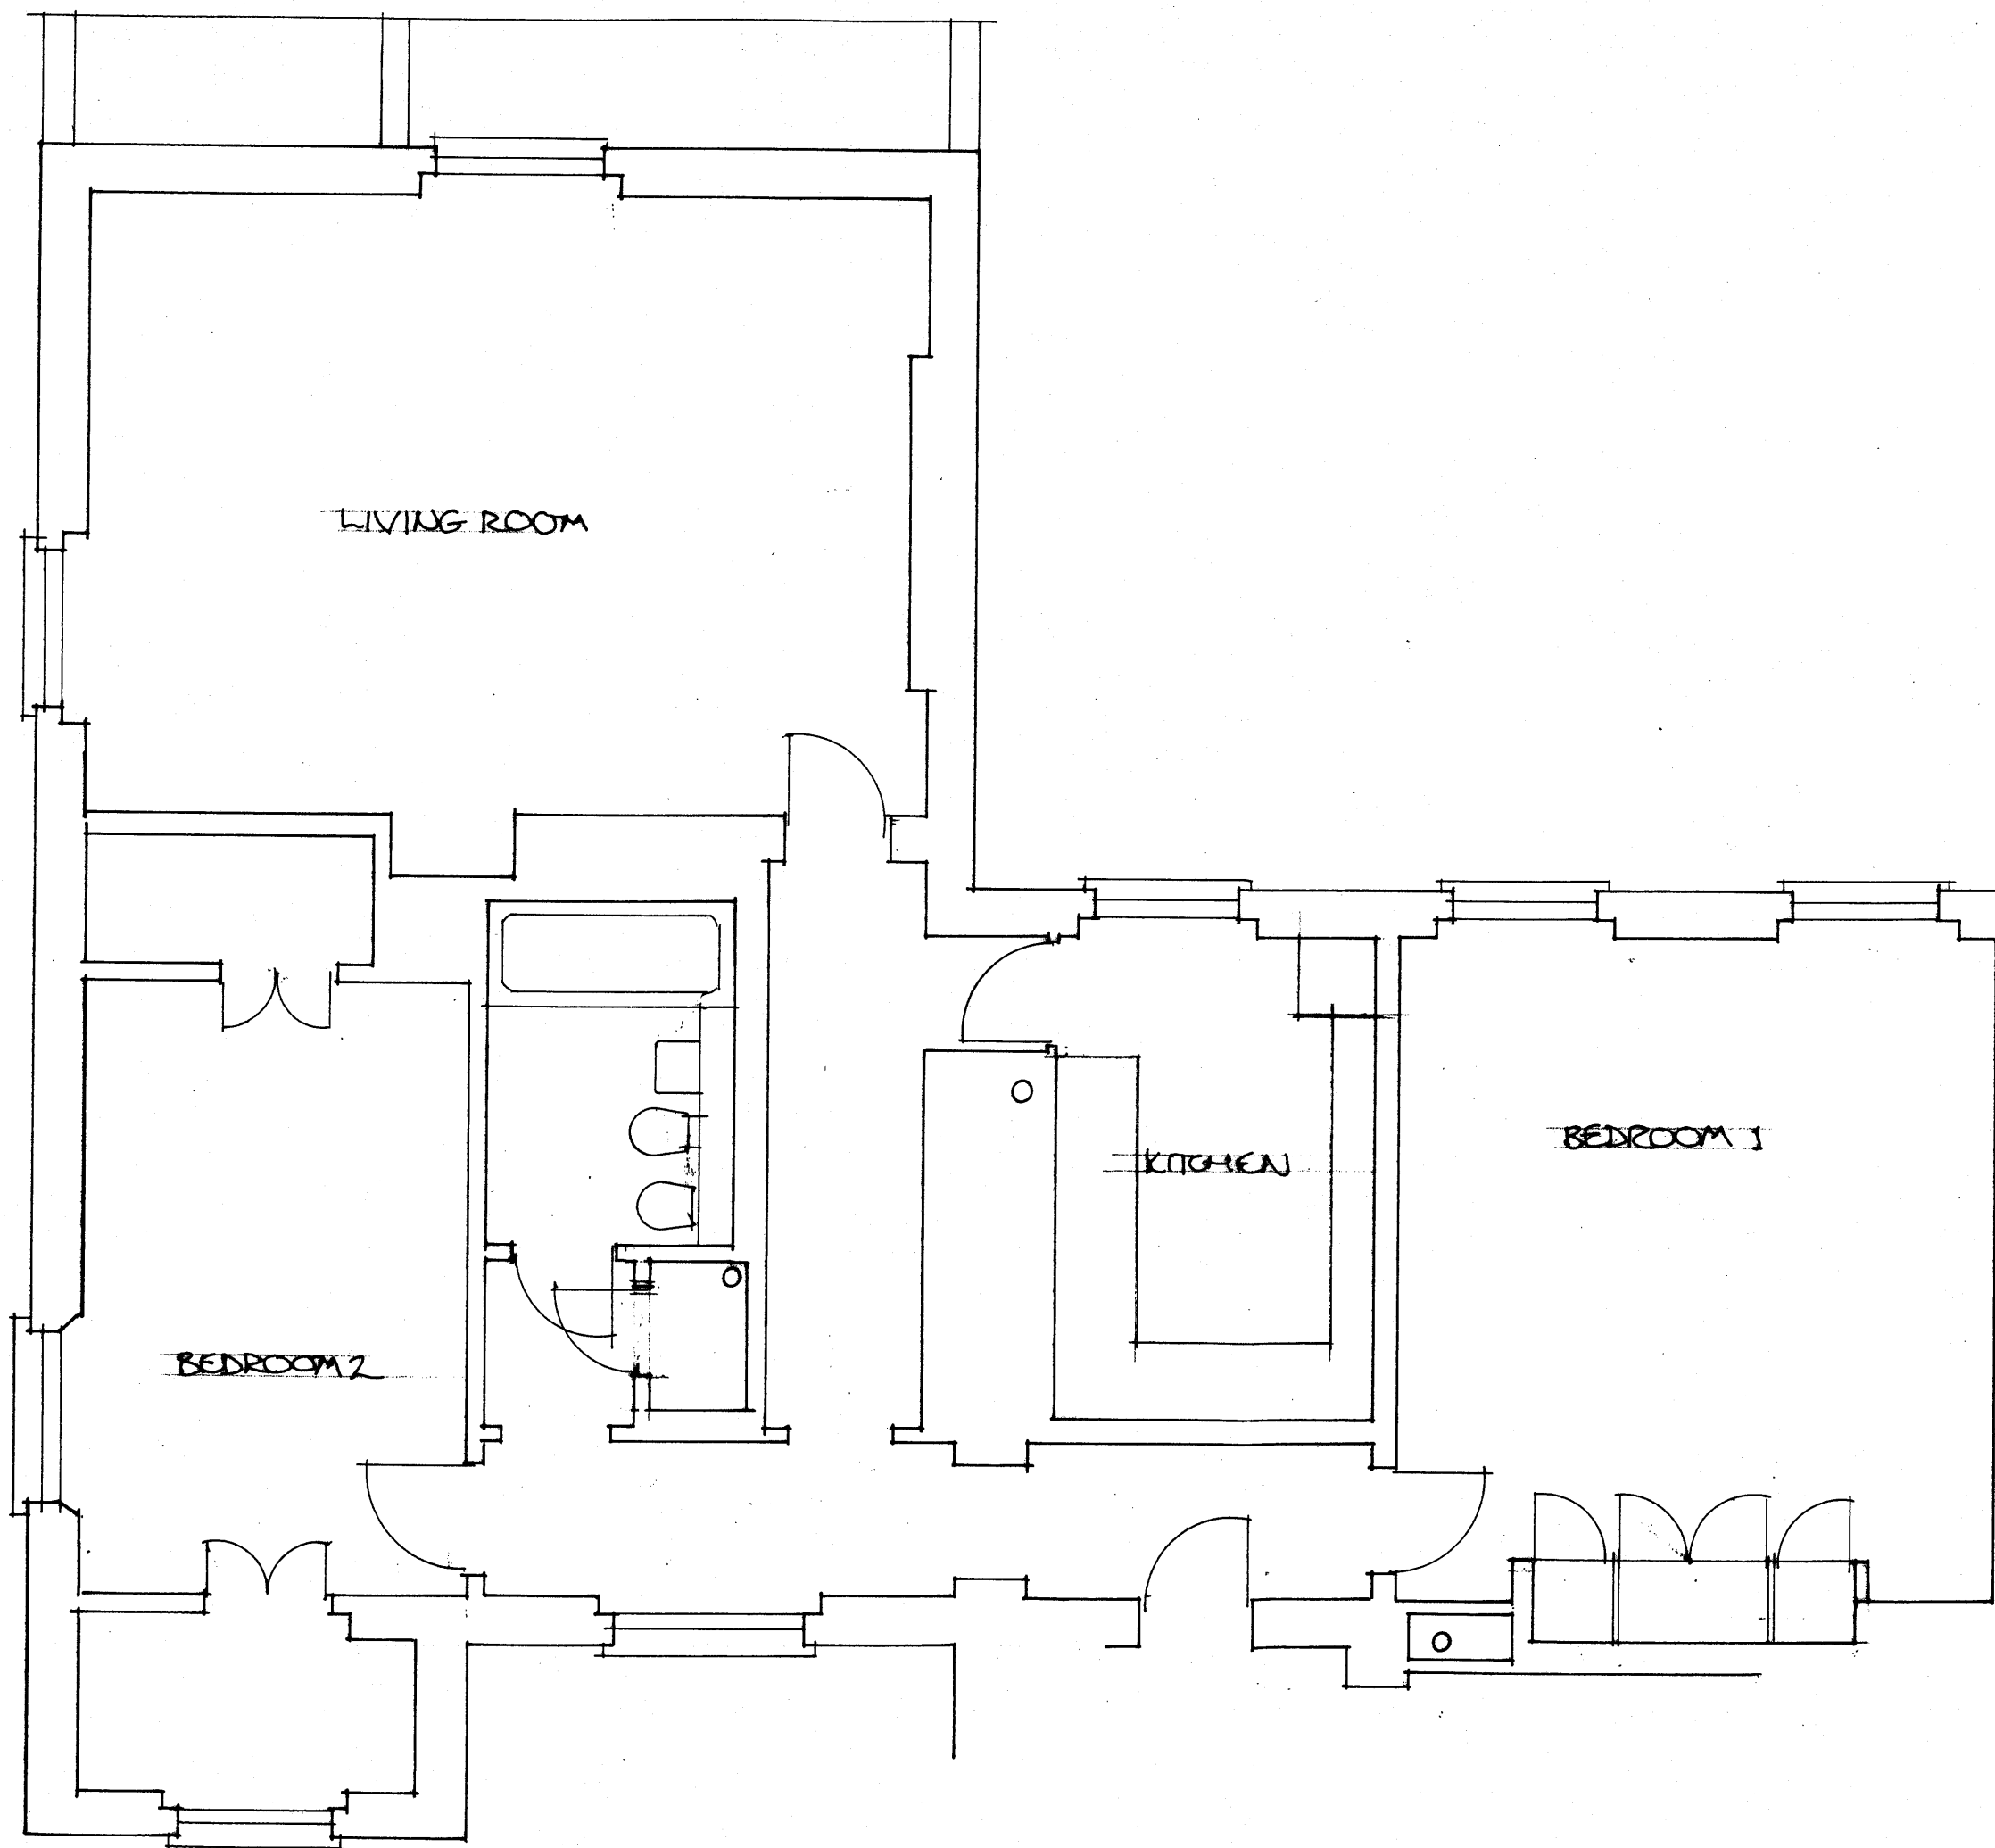

REDMOND IVIE ARCHITECTS
 THE BARLEY MOW CENTRE
 10 BARLEY MOW PASSAGE
 LONDON W4 4PH
 TEL: 020 8994 6477 TEL/FAX: 020 8742 1775
 e-mail: rcivie@btconnect.com
www.redmondvie.com

24 CUMBERLAND
 TERRACE LONDON NW8

EXISTING FLOOR
 PLAN

SCALE 1:50	727/01
DATE JAN 2011	
DRAWN BY RCB	

DO NOT SCALE FOR CONSTRUCTION
 VERIFY ALL DIMENSIONS ON SITE