
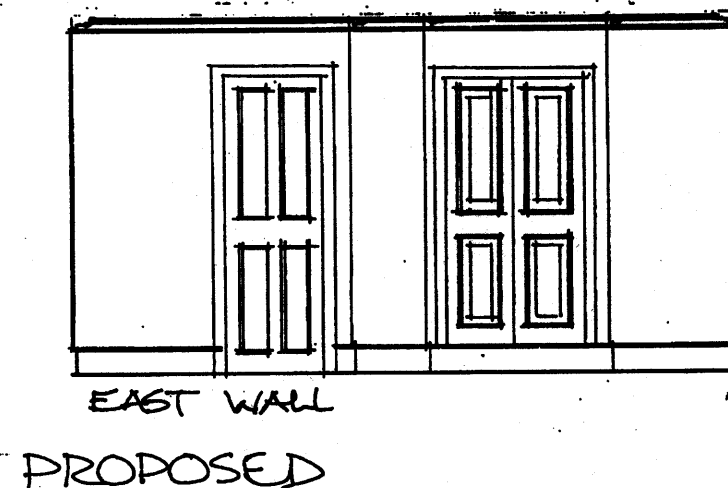
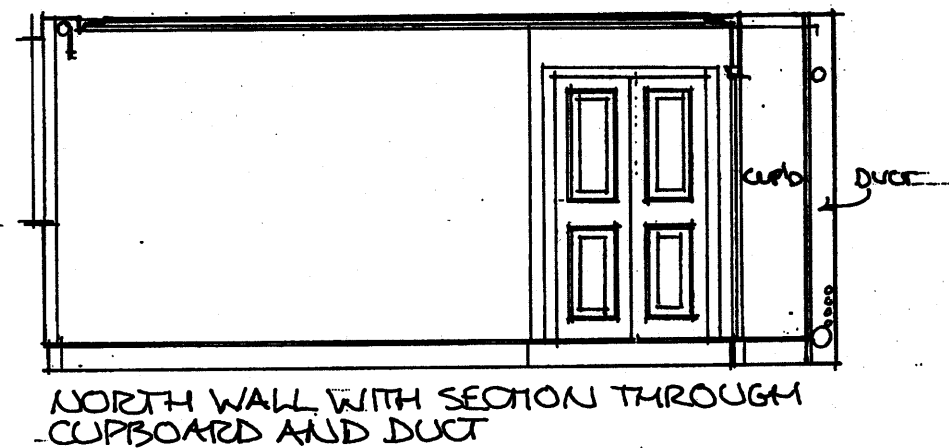
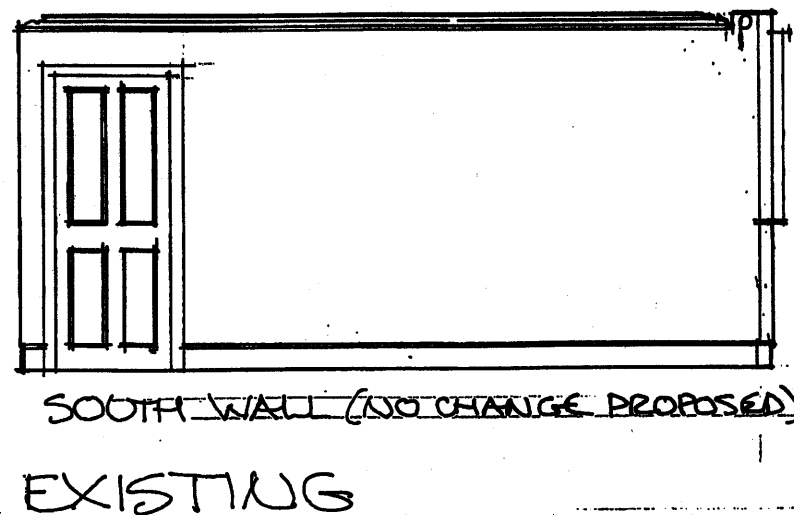
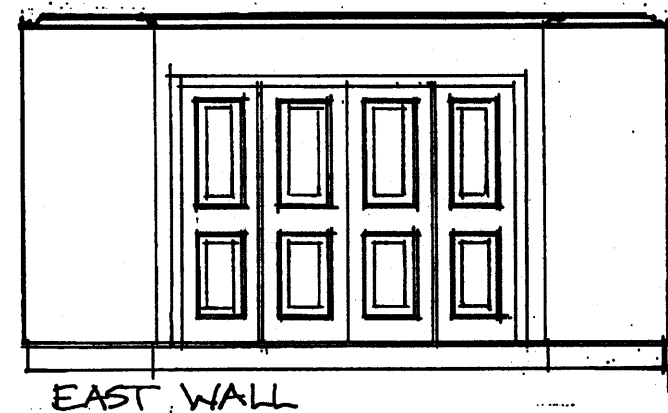
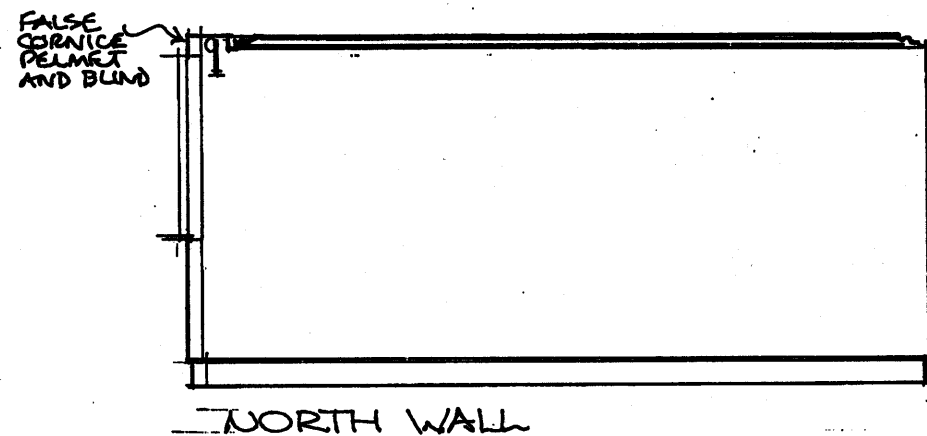


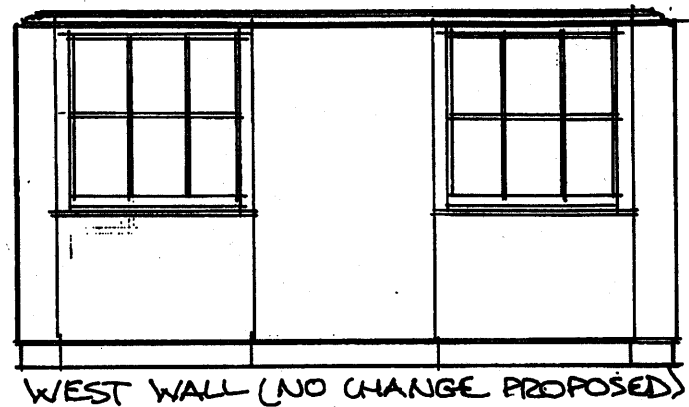

REDMOND IVIE ARCHITECTS
THE BARLEY MOW CENTRE
10 BARLEY MOW PASSAGE
LONDON W4 4PH
TEL: 020 8994 6477 TEL/FAX: 020 8742 1775
e-mail: rcivie@btconnect.com
www.redmondvie.com

ALTERATIONS TO
24 CEMBERLAND TERR.
LONDON NW 1

EXISTING AND PROPOSED
INTERNAL ELEVATIONS
OF BEDROOM WALLS

SCALE 1:50 (A3 SIZE)
DATE DEC. 2011
DRAWN BY RCC

727/02

DO NOT SCALE FOR CONSTRUCTION
VERIFY ALL DIMENSIONS ON SITE

RECEIVED
21 DEC 2011