


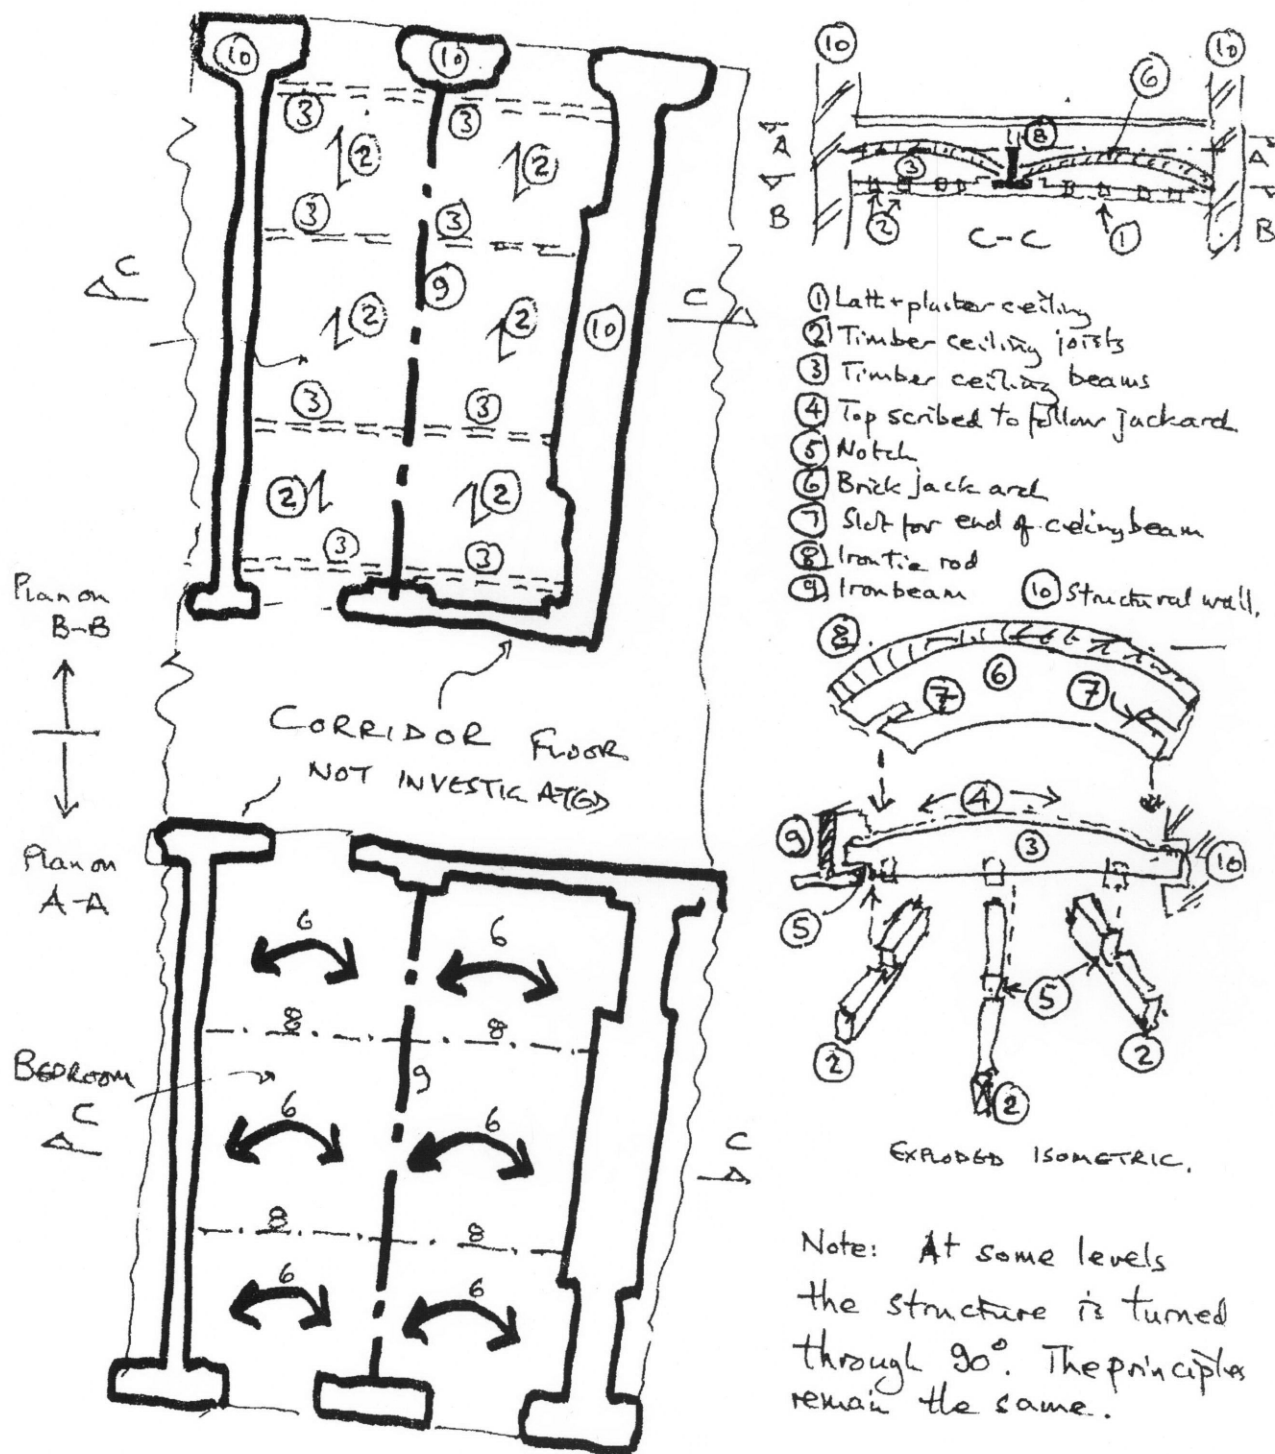

|                             |                                                       |                          |   |    |
|-----------------------------|-------------------------------------------------------|--------------------------|---|----|
| date<br>Nov 2011            | drawn<br>RB                                           | checked                  | 23.11.11 Issues for L.Bldg Consent   | RB |
| job<br>GREAT NORTHERN HOTEL | dwg.<br>SUMMARY OF EXISTING FLOOR + CEILING STRUCTURE | drg. no.<br>840/500/SK01 | scale (original - A4)<br>NTS<br><br>Alan Baxter<br>75 Cowcross Street<br>London EC1M 6EL<br>tel 020 7256 1555<br>email abax@alanbaxter.co.uk<br>www.alanbaxter.co.uk |    |