






EXISTING SECTION AA

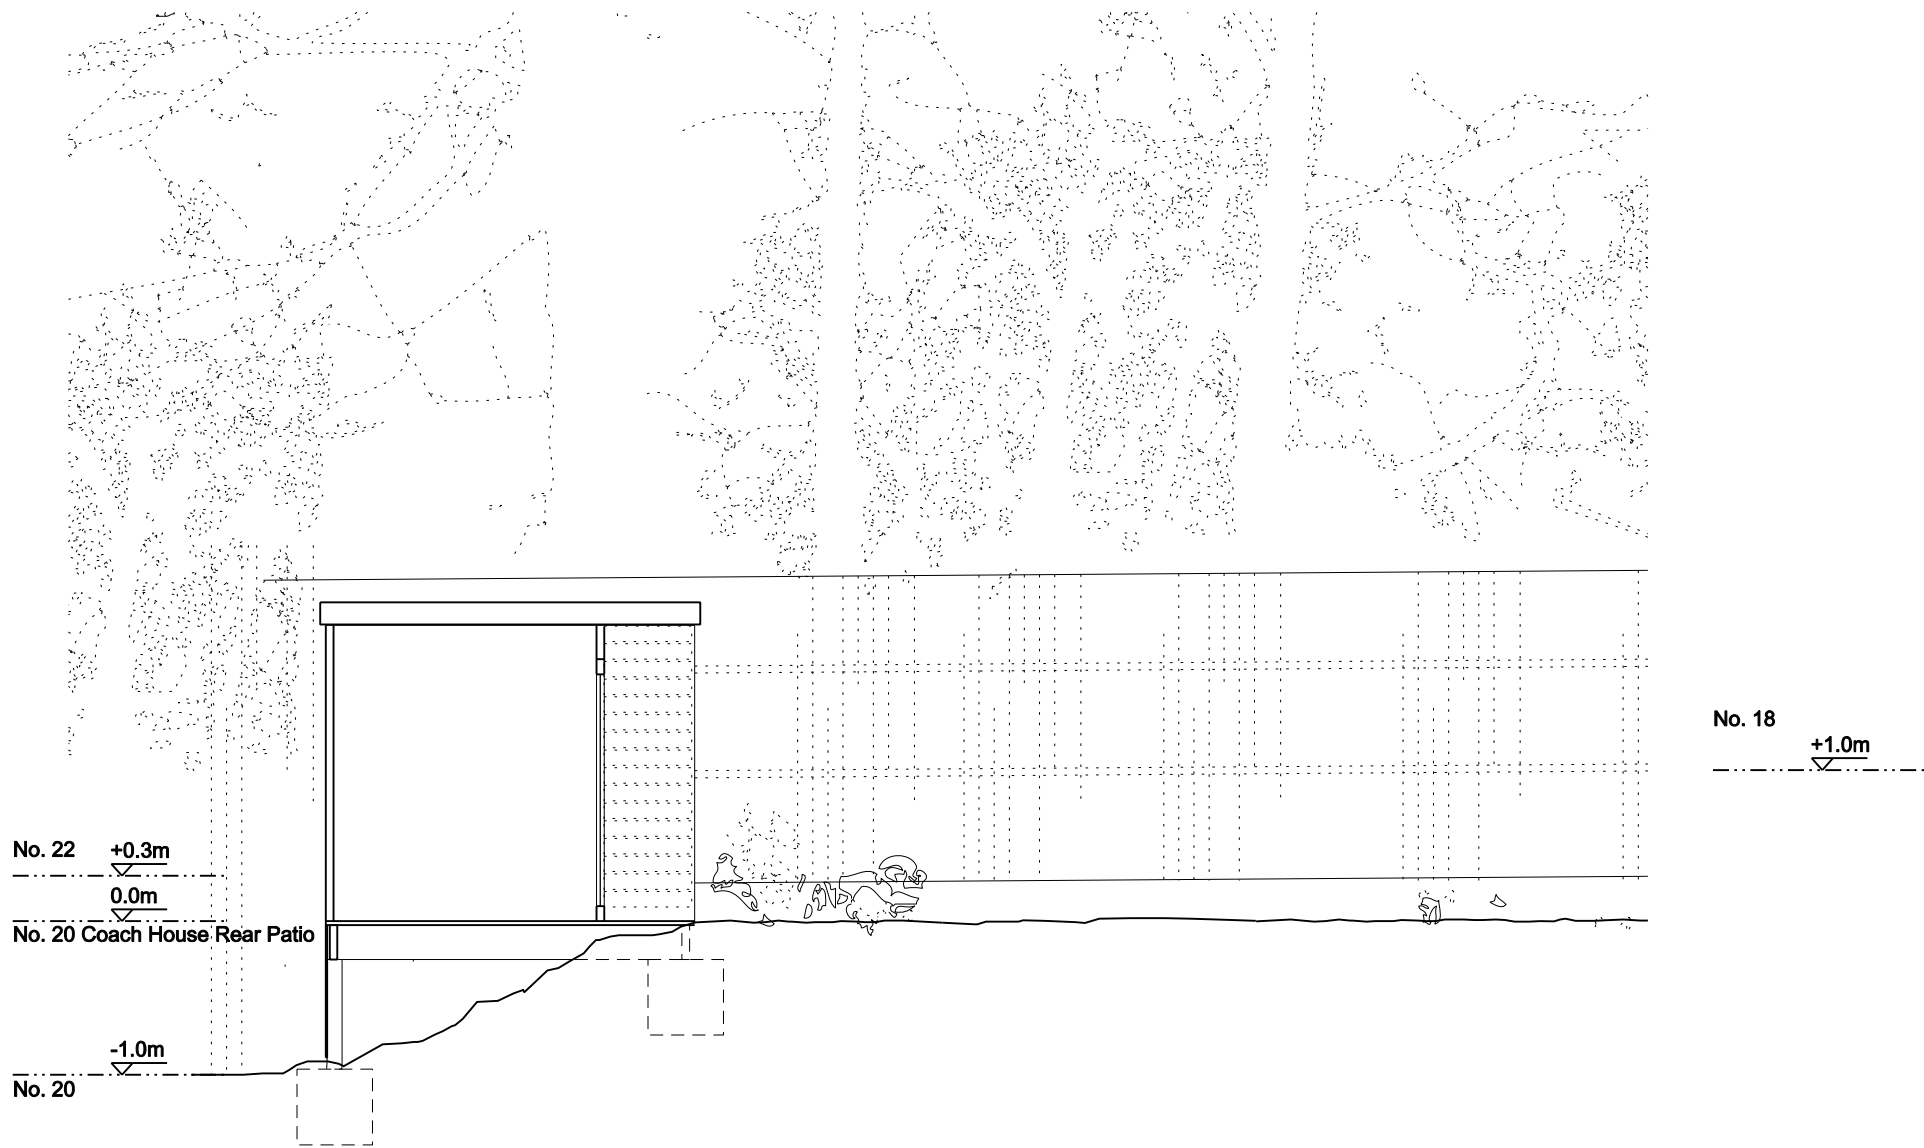


PROPOSED SECTION AA

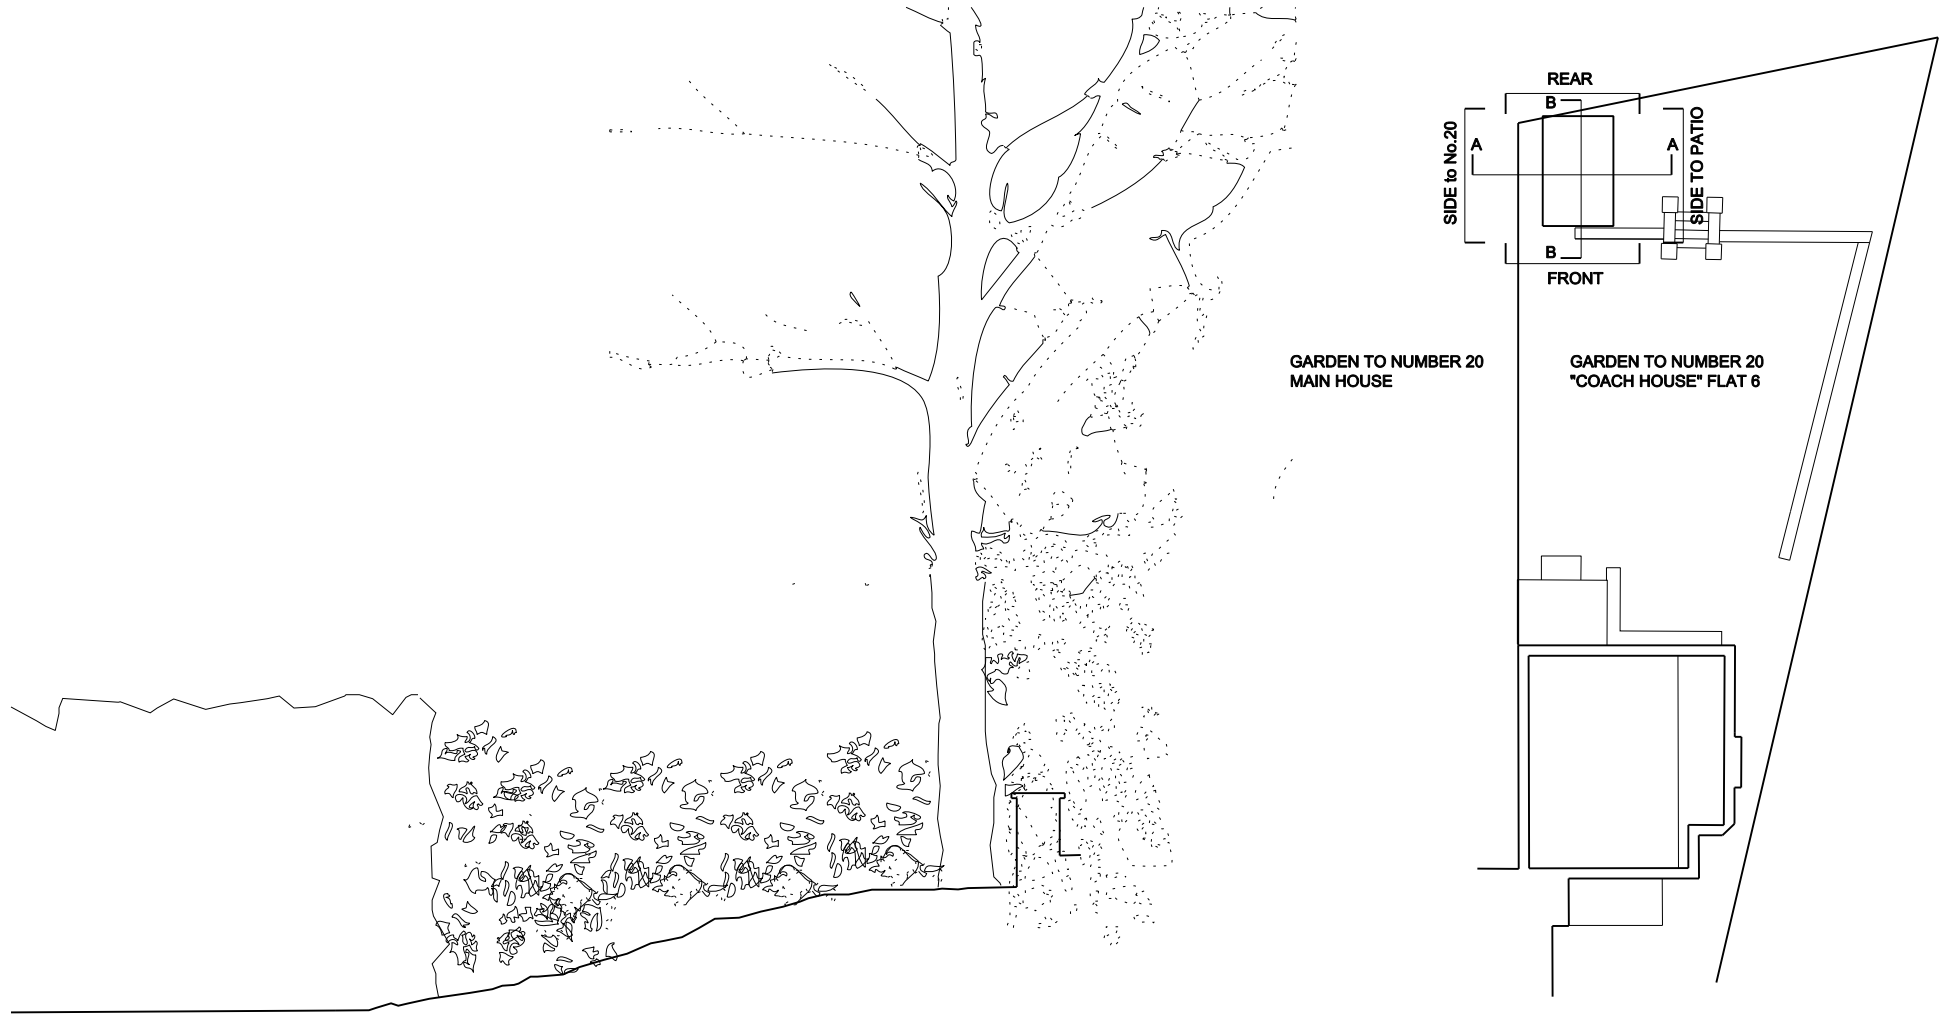

PROPOSED SECTION BB

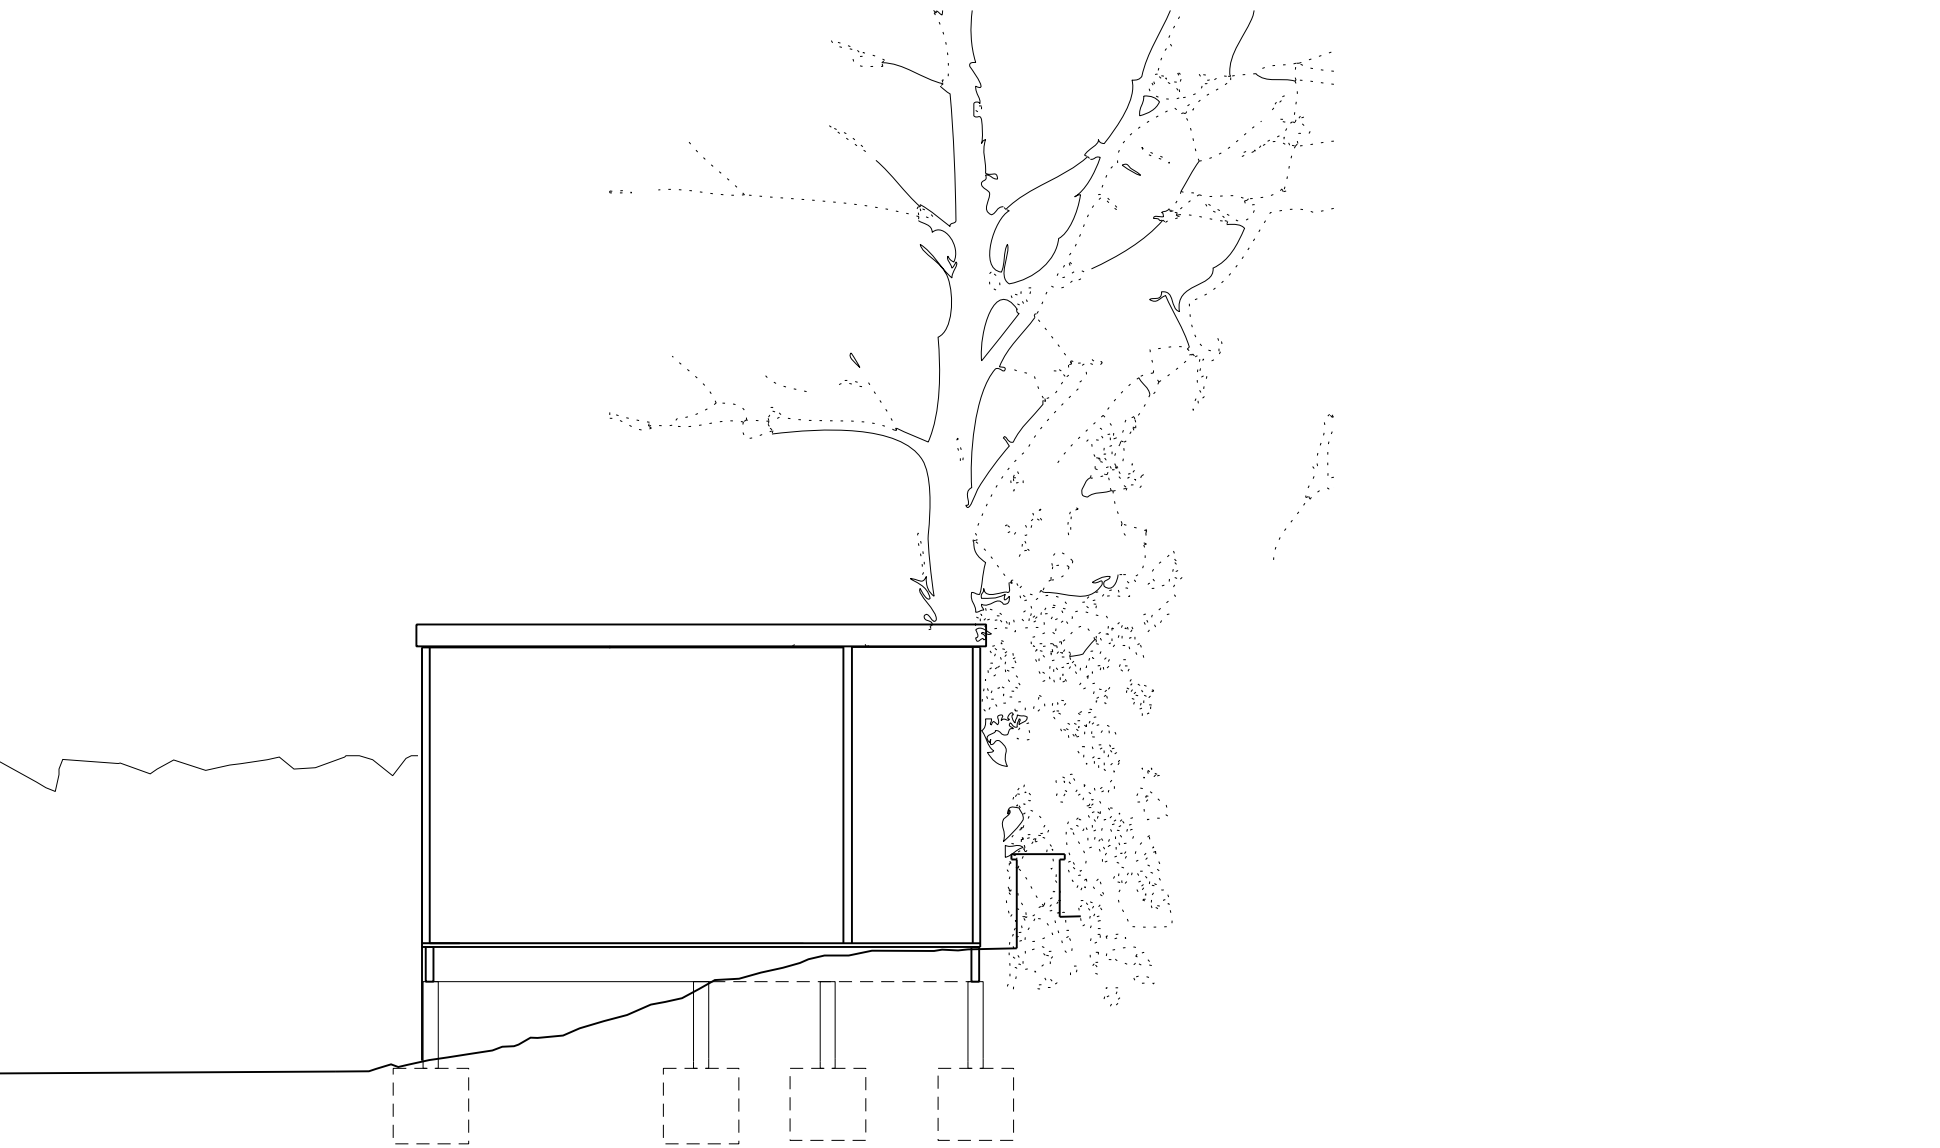

PROPOSED SECTION BB

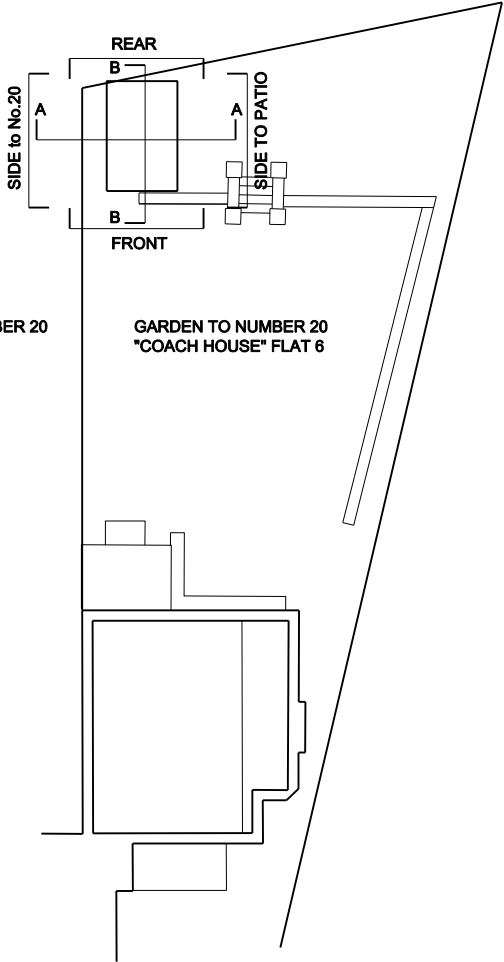

FRONT

EXISTING & PROPOSED GARDEN
SHED/ROOM SECTIONS



<div>ungar architects</div> <div>10 - 12 Perrins Court London, NW3 1QS UK</div> <div>Tel: +44 (0)20 7431 7547</div>	Project20 Rosecroft Avenue	
	SubjectExisting & Proposed Garden Shed/Room Sections	
	Scale1:50	Date24.11.10
	Original SizeA2	
Unless indicated below, this drawing is for information only.		
Issue / Revision	Date	Rev.
Planning & Listed Building	22.12.11	P
Drawing No. 088_PLA_SHED_SECT		