


NOTES

1. ALL DIMENSIONS TO BE CHECKED AND CONFIRMED ON SITE
2. ALL DISCREPANCIES ARE TO BE REPORTED TO PRIOR TO WORK STARTING
3. ALL WORK AND MATERIALS TO BE IN ACCORDANCE WITH THE BUILDING REGULATIONS AND TO COMPLY WITH RELEVANT BRITISH STANDARDS
4. COPYRIGHT RESERVED.

LOCATION PLAN

Scale: 1:1250 @ A4

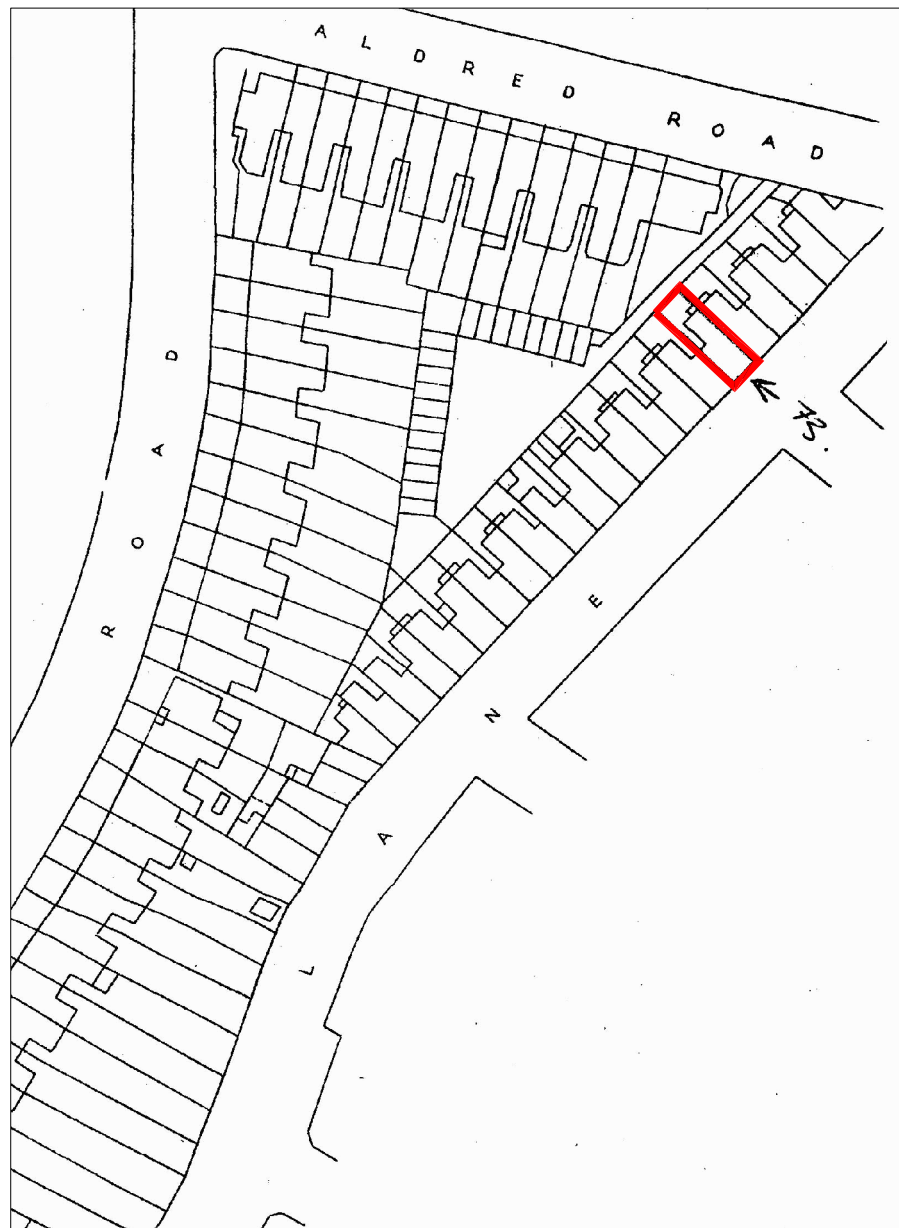

0 10 20 30 40 50 60 70 80 90 100



SCALE 1:1250 (A1)

SCALE 1:2500 (A3)

METRES

Revised	By	CHKD	DATE	Date	Description
---------	----	------	------	------	-------------

Client

MRS HARRIS



HPP ARCHITECTURE

Unit 10, Hoxton
7 Hoxton Street, London, SE20 6JA
Jon Pritchard
4 Wigglesford Road, Wotton, Herts. WD18 0HL

Project

73 MILL LANE
LONDON NW6

Drawing

LOCATION PLAN

Drawn by: NGH Date: NOV 11

Drawing No. Revision

HPP/256/EX/002 -

Drawing Scale: AS SHOWN